

**Ground Floor Plan**  
Scale 1:100



(08) 6243 6405  
0438420344  
[urbanize@urbanize.com.au](mailto:urbanize@urbanize.com.au)


DATE Y.M.D	REV	REASON FOR ISSUE	BY

CONTRACTOR TO CHECK ALL DIMENSIONS & LEVELS ON SITE BEFORE COMMENCING ANY WORK OR PREPARING ANY SHOP DRAWINGS. FIGURED DIMENSIONS TAKE PRECEDENCE OVER MEASUREMENTS MANUALLY SCALED OFF DRAWINGS. LARGE SCALE DWGS TAKE PRECEDENCE OVER SMALLER SCALE DWGS.

**78 Apartments**  
4 Waardong Court, Halls Head, WA 6210  
Sheet Name  
**Block T2A - Ground Floor Plan**

Project Status

DRAWN	CM	DESIGNED	zz
CHECKED	SM	PRINCIPAL	
DATE	30, 03, 2026	Principal	
PROJECT No.	620-JAC	DRAWING No.	REV.
Scale as shown - Half Scale @ A3		<b>B2A-2.01</b>	-

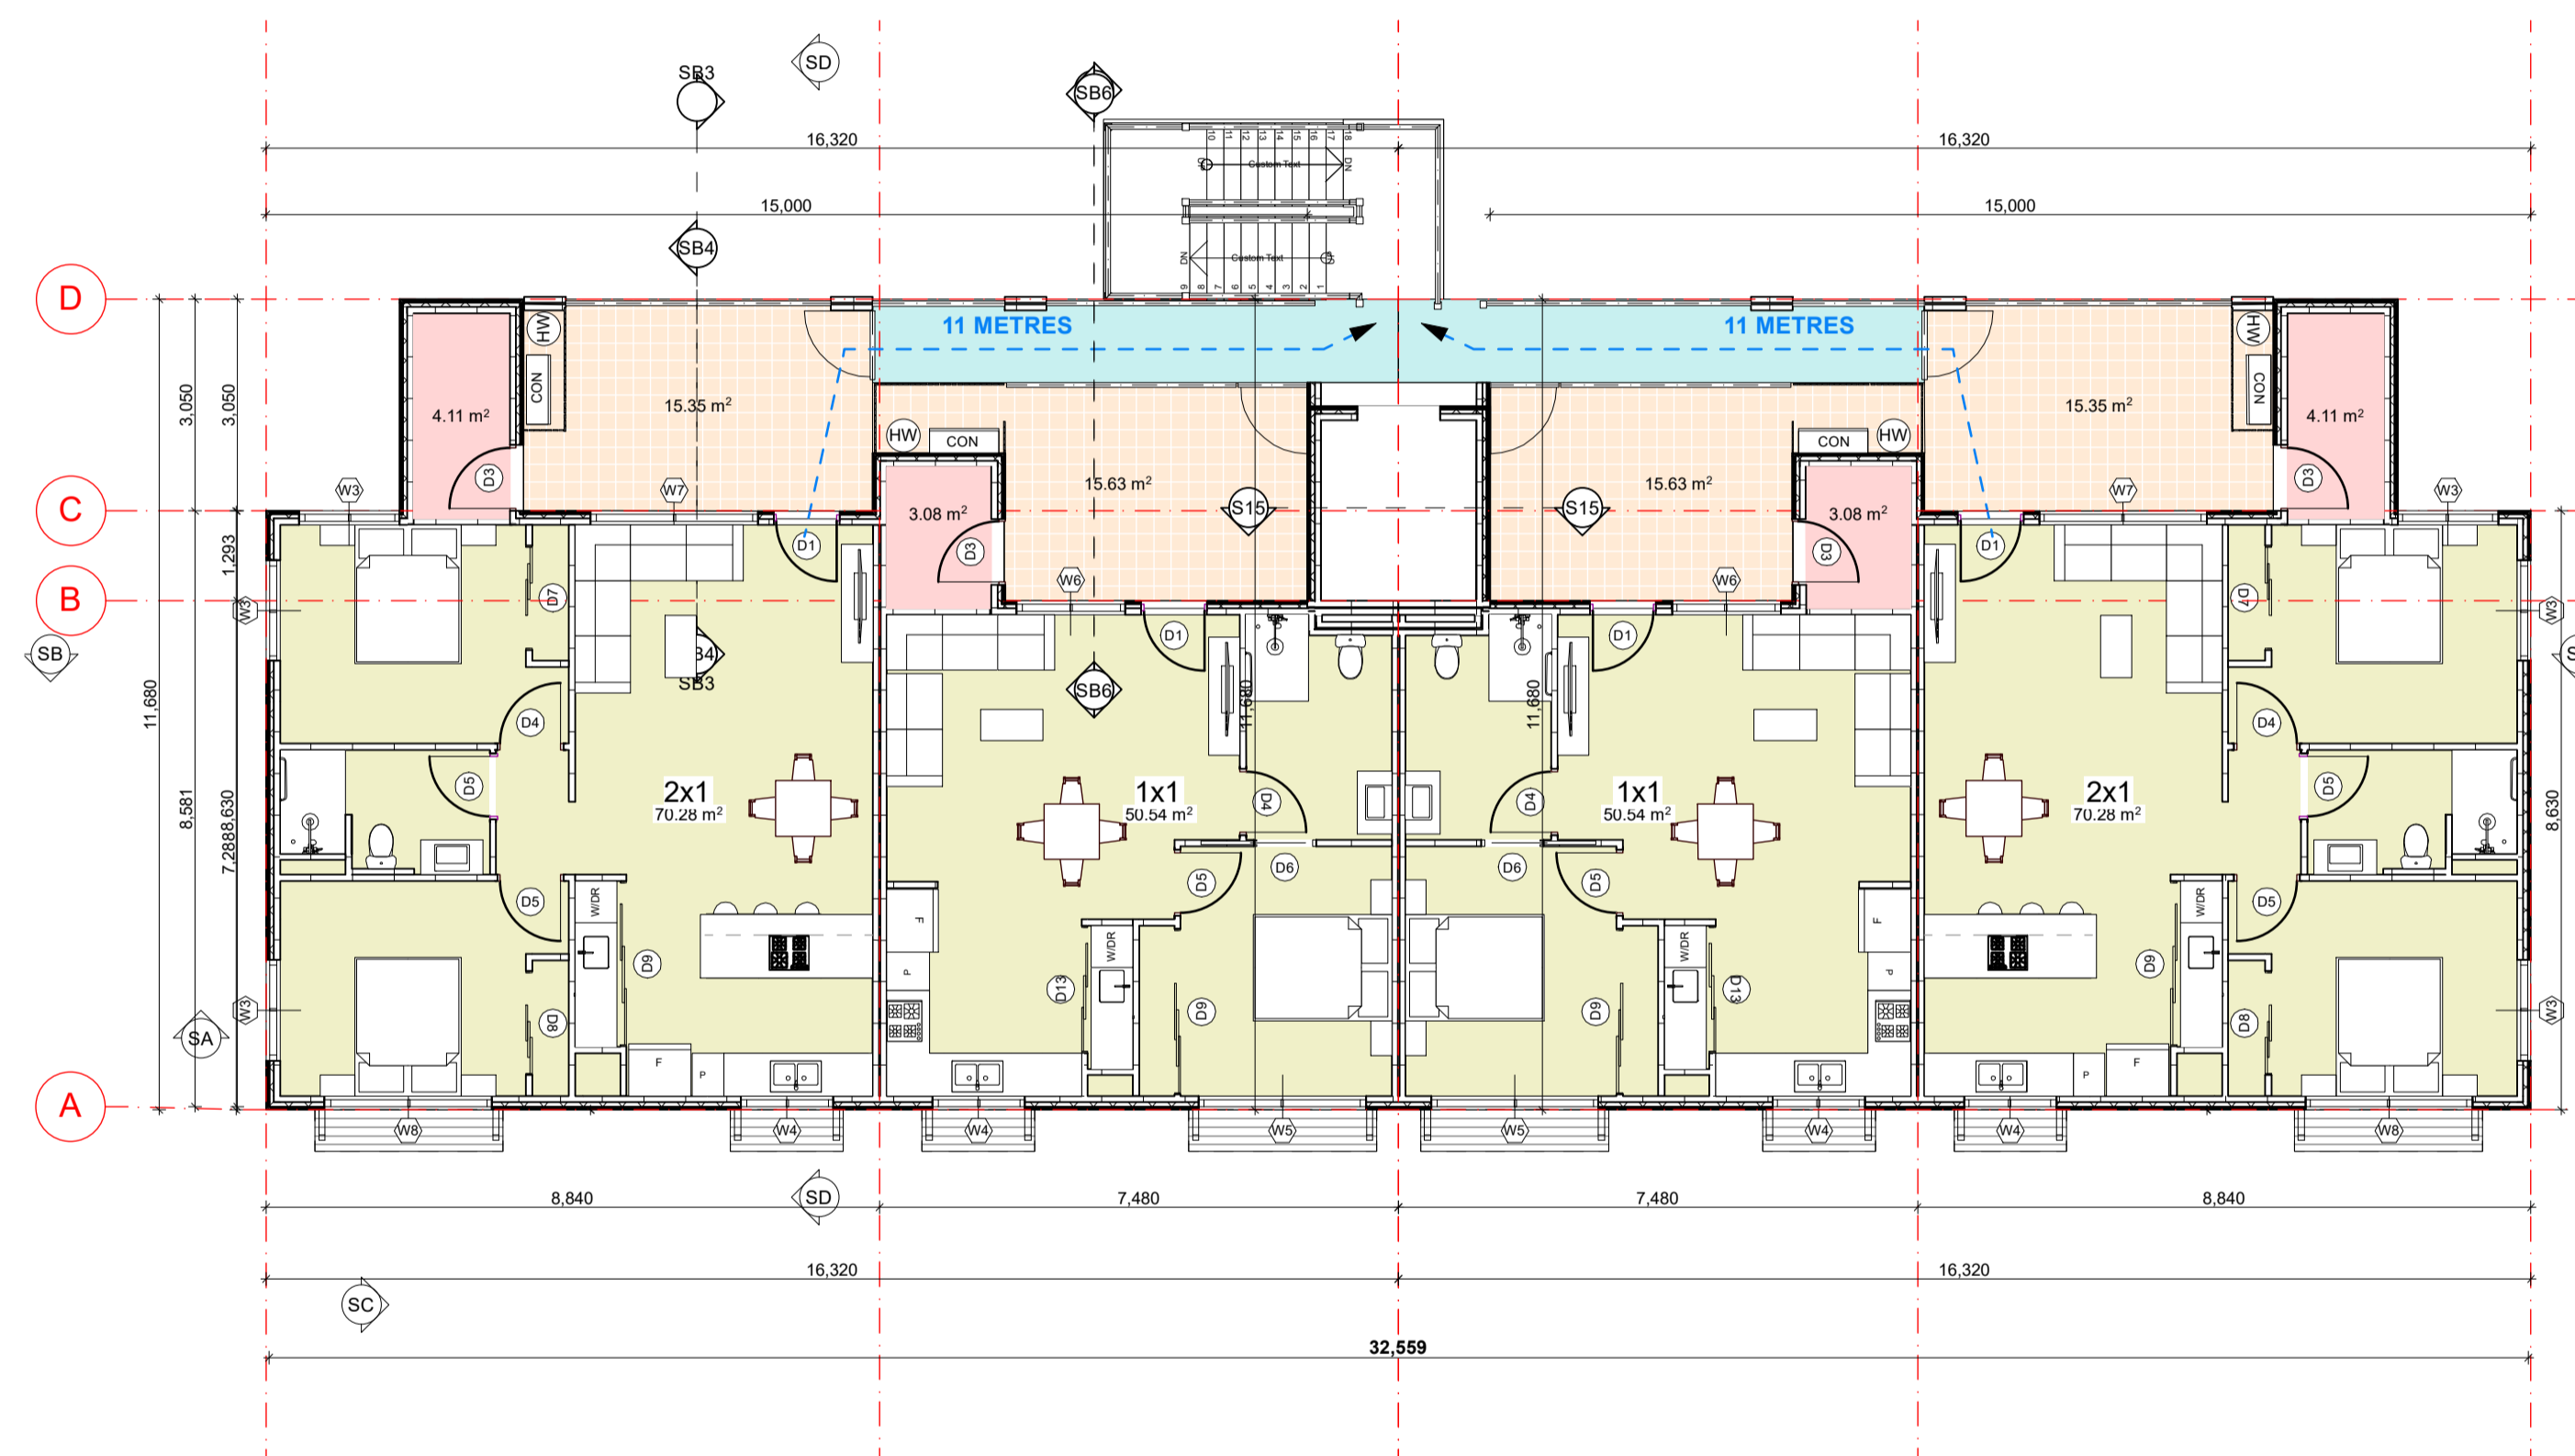

**1st Floor Plan**  
Scale 1:100



(08) 6243 6405  
0438420344  
urbanize@urbanize.com.au

DATE Y.M.D	REV	REASON FOR ISSUE	BY

CONTRACTOR TO CHECK ALL DIMENSIONS & LEVELS ON SITE BEFORE COMMENCING ANY WORK OR PREPARING ANY SHOP DRAWINGS. FIGURED DIMENSIONS TAKE PRECEDENCE OVER MEASUREMENTS MANUALLY SCALED OFF DRAWINGS. LARGE SCALE DWGS TAKE PRECEDENCE OVER SMALLER SCALE DWGS.


**78 Apartments**  
4 Waardong Court, Halls Head, WA 6210

Sheet Name  
**Block T2A - First Floor Plan**

Project Status

DRAWN	CM	DESIGNED	zz
CHECKED	SM	PRINCIPAL	
DATE	30, 03, 2026	Principal	
PROJECT No.	620-JAC	DRAWING No.	REV.
		<b>B2A-2.02</b>	-

Scale as shown - Half Scale @ A3

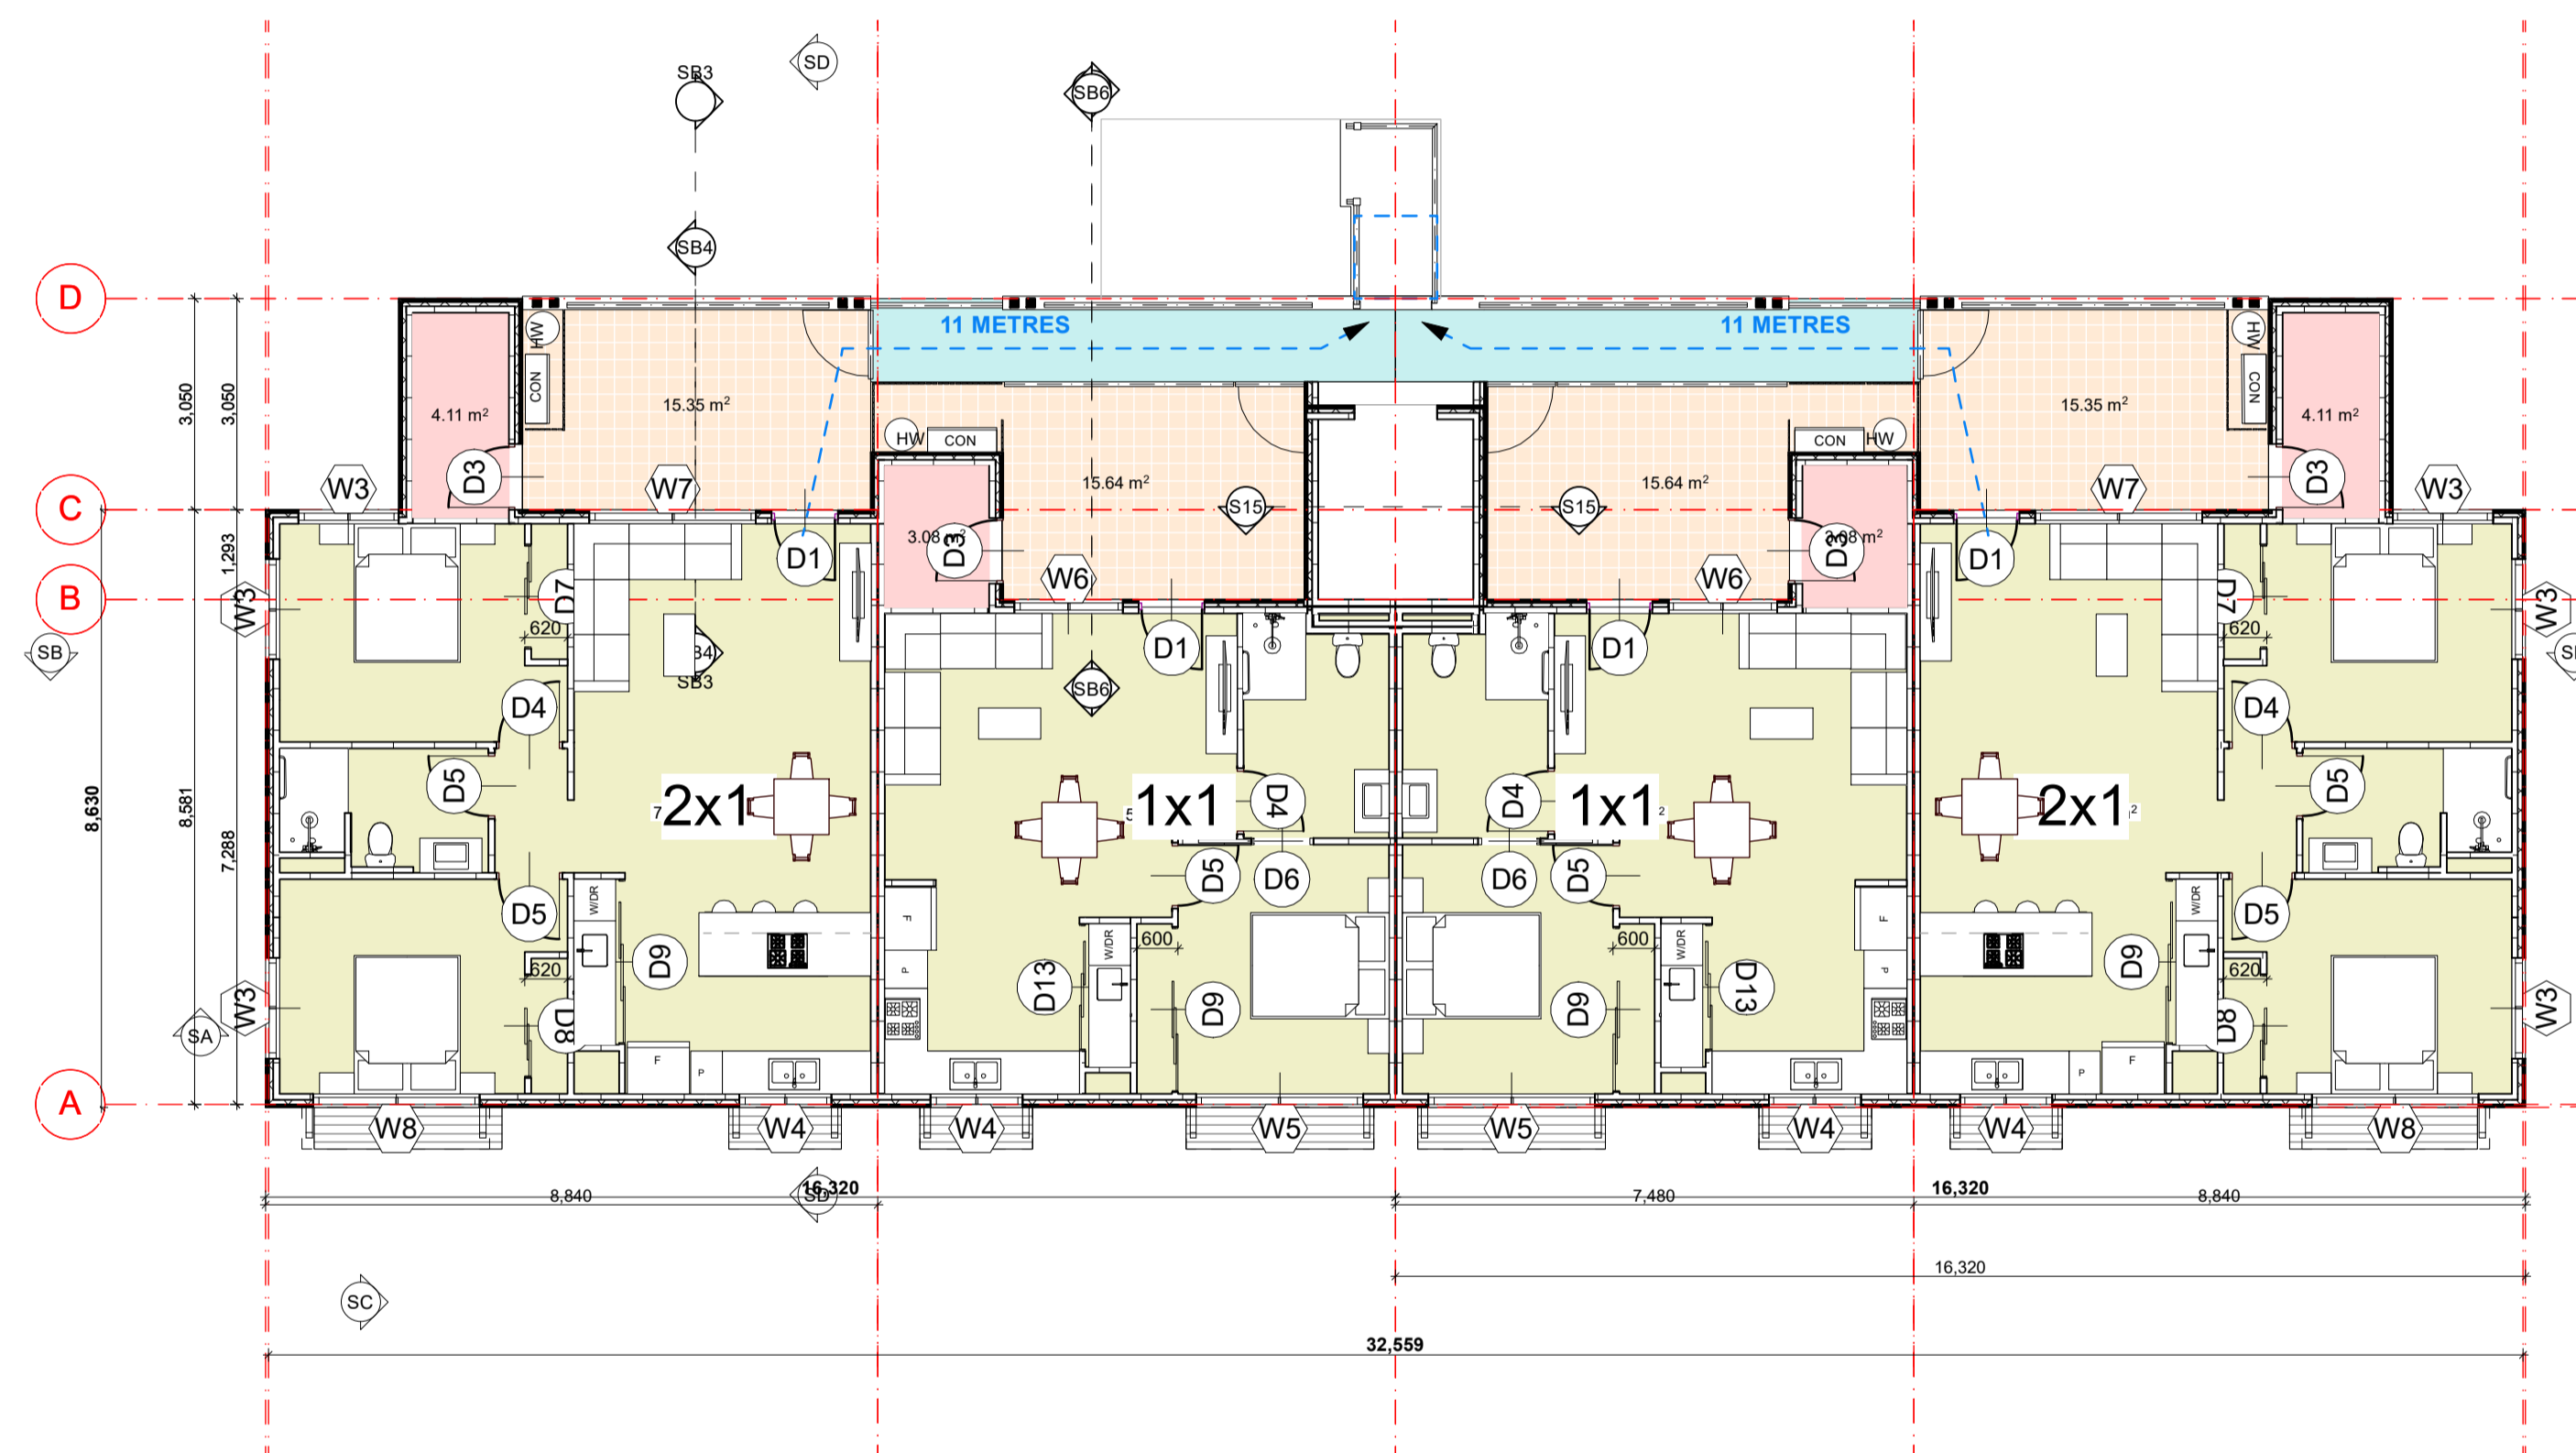

**2nd Floor Plan**  
Scale 1:100



(08) 6243 6405  
0438420344  
[urbanize@urbanize.com.au](mailto:urbanize@urbanize.com.au)


DATE Y.M.D	REV	REASON FOR ISSUE	BY

CONTRACTOR TO CHECK ALL DIMENSIONS & LEVELS ON SITE BEFORE COMMENCING ANY WORK OR PREPARING ANY SHOP DRAWINGS. FIGURED DIMENSIONS TAKE PRECEDENCE OVER MEASUREMENTS MANUALLY SCALED OFF DRAWINGS. LARGE SCALE DWGS TAKE PRECEDENCE OVER SMALLER SCALE DWGS.


**78 Apartments**  
4 Waardong Court, Halls Head, WA 6210  
Sheet Name  
**Block T2A - Second Floor Plan**

Project Status

DRAWN	CM	DESIGNED	zz
CHECKED	SM	PRINCIPAL	
DATE	30, 03, 2026	Principal	
PROJECT No.	620-JAC	DRAWING No.	REV.
Scale as shown - Half Scale @ A3		<b>B2A-2.03</b>	-

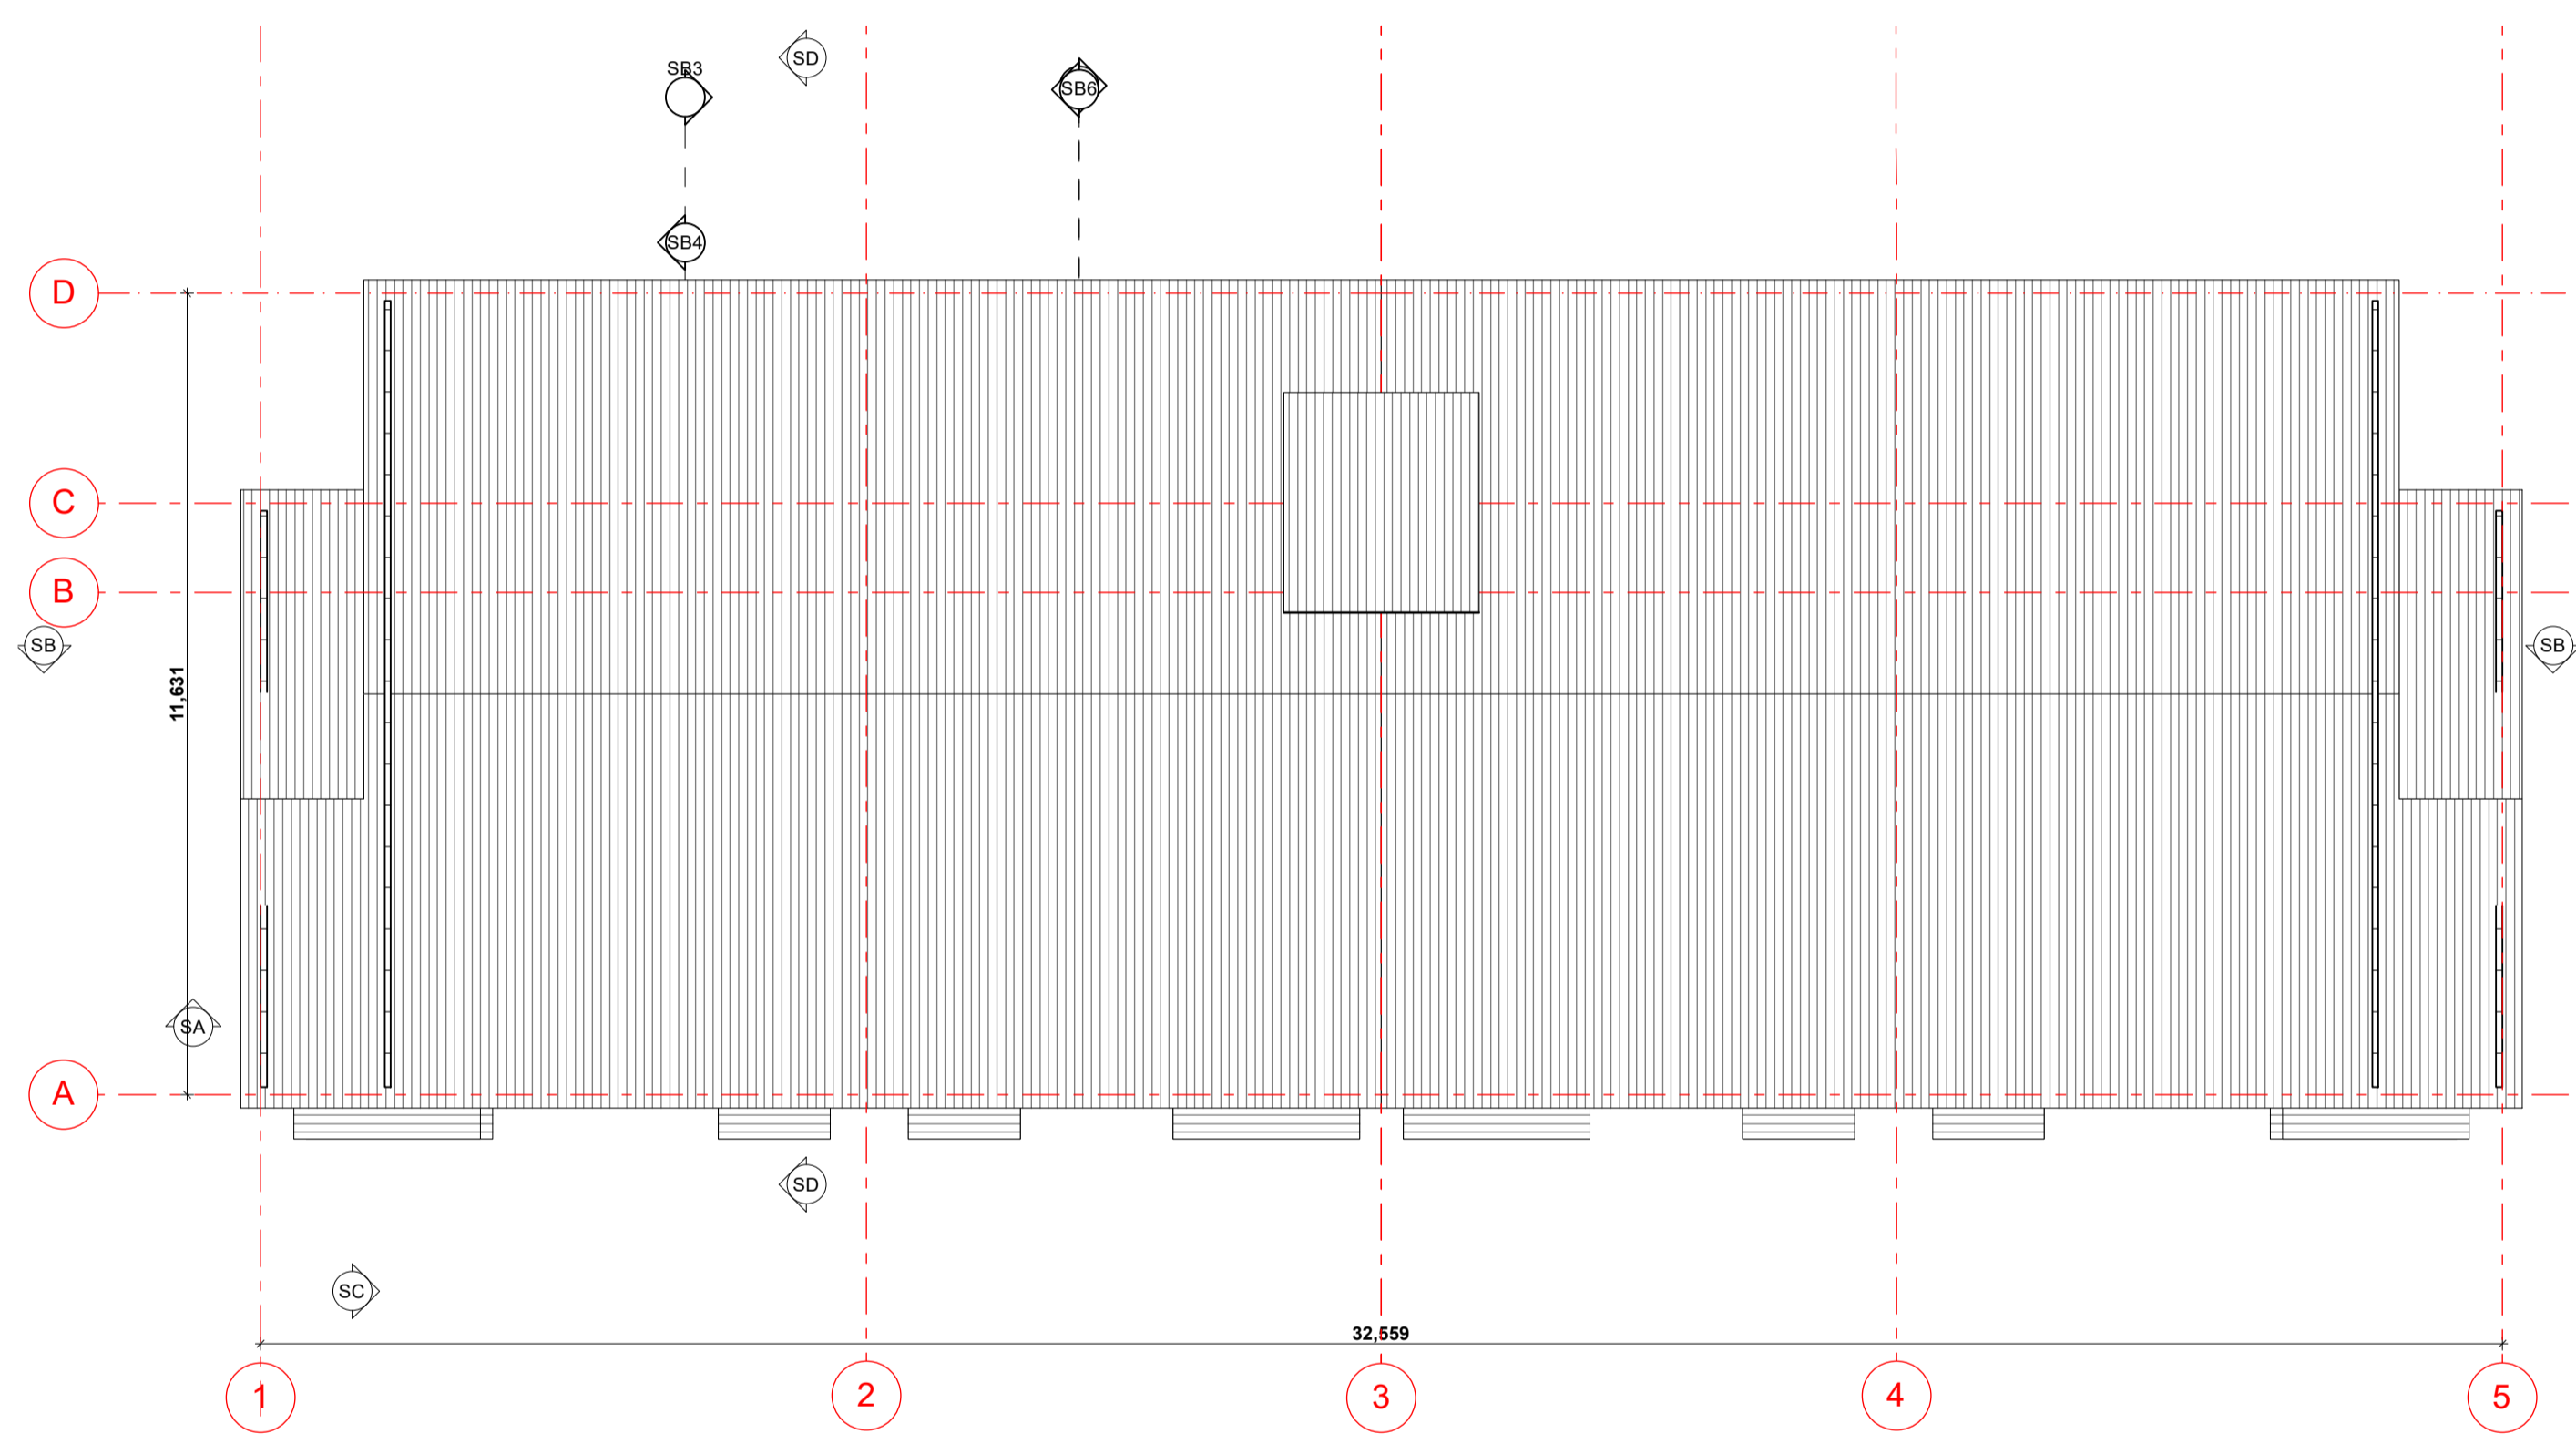

**Roof Plan**  
Scale 1:100

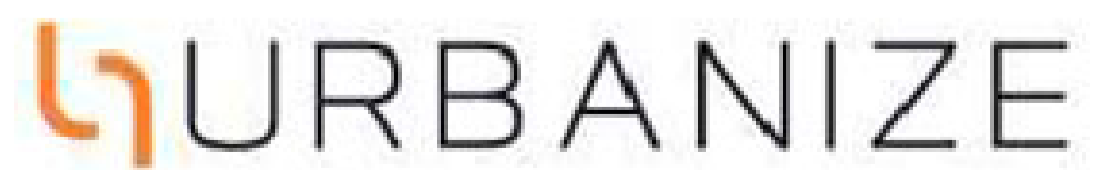

(08) 6243 6405  
0438420344  
[urbanize@urbanize.com.au](mailto:urbanize@urbanize.com.au)

DATE Y.M.D	REV	REASON FOR ISSUE	BY


CONTRACTOR TO CHECK ALL DIMENSIONS & LEVELS ON SITE BEFORE COMMENCING ANY WORK OR PREPARING ANY SHOP DRAWINGS. FIGURED DIMENSIONS TAKE PRECEDENCE OVER MEASUREMENTS MANUALLY SCALED OFF DRAWINGS. LARGE SCALE DWGS TAKE PRECEDENCE OVER SMALLER SCALE DWGS.

**78 Apartments**  
4 Waardong Court, Halls Head, WA 6210  
Sheet Name  
**Block T2A - Roof Plan**  
Project Status


DRAWN	CM	DESIGNED	zz
CHECKED	SM	PRINCIPAL	
DATE	30, 03, 2026	Principal	
PROJECT No.	620-JAC	DRAWING No.	REV.
Scale as shown - Half Scale @ A3		<b>B2A-2.04</b>	-




**Elevation 1**  
Scale 1:100

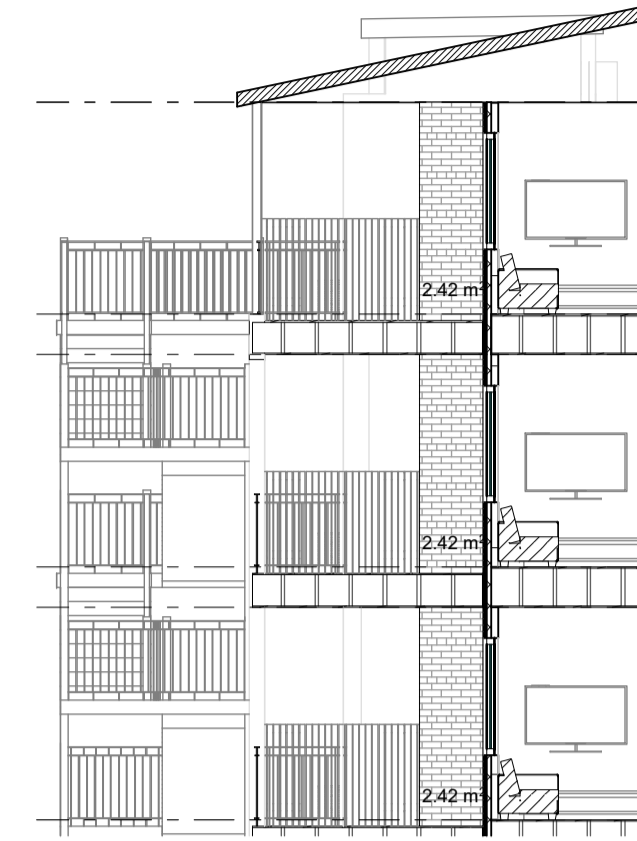


**SECTION SB3**  
Scale 1:100

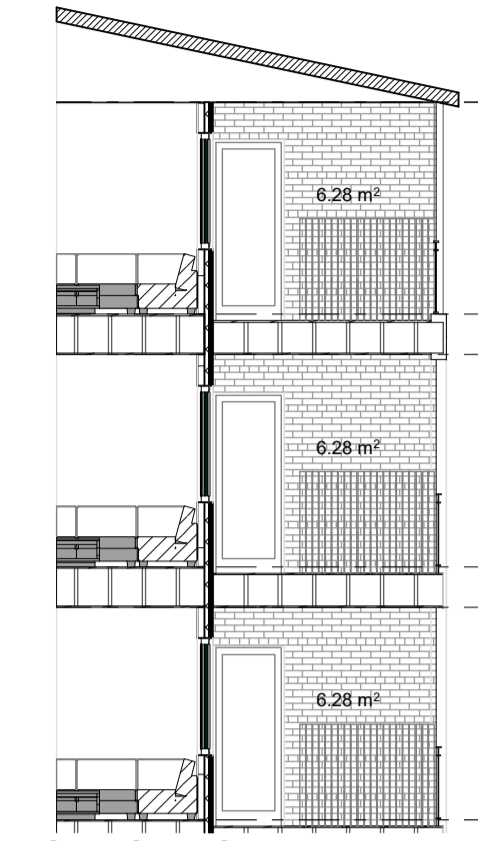

**SECTION SB4**  
Scale 1:100

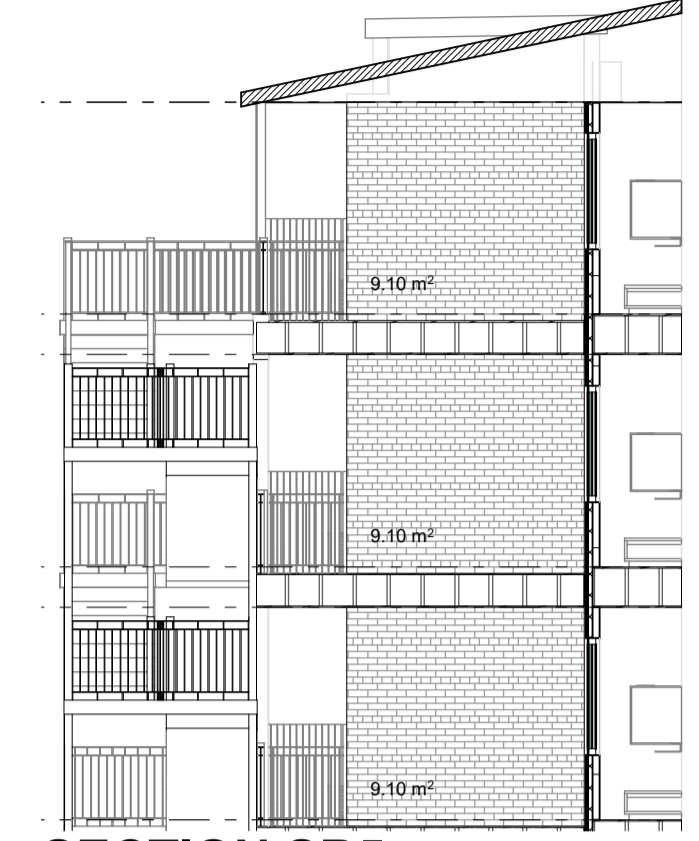


**SECTION SB5**  
Scale 1:100

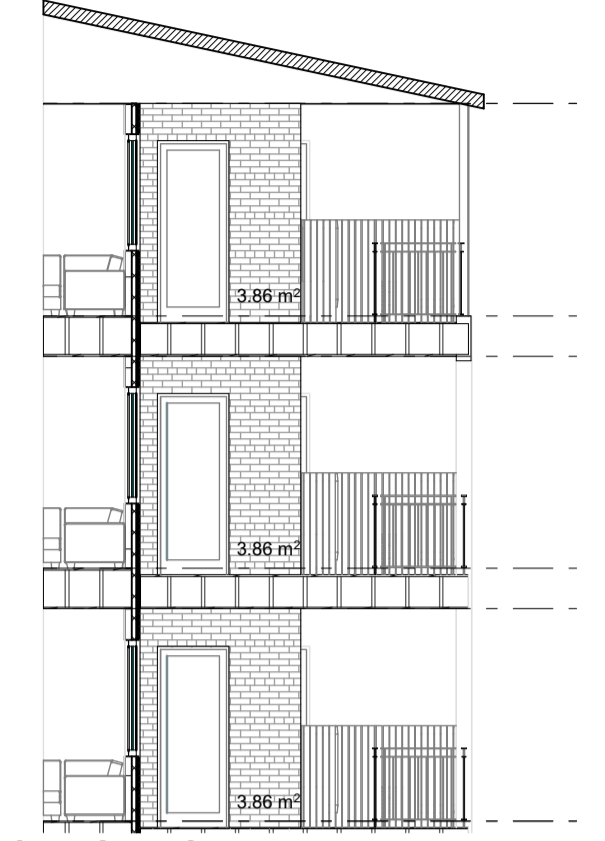


**SECTION SB6**  
Scale 1:100



**Elevation 3**  
Scale 1:100

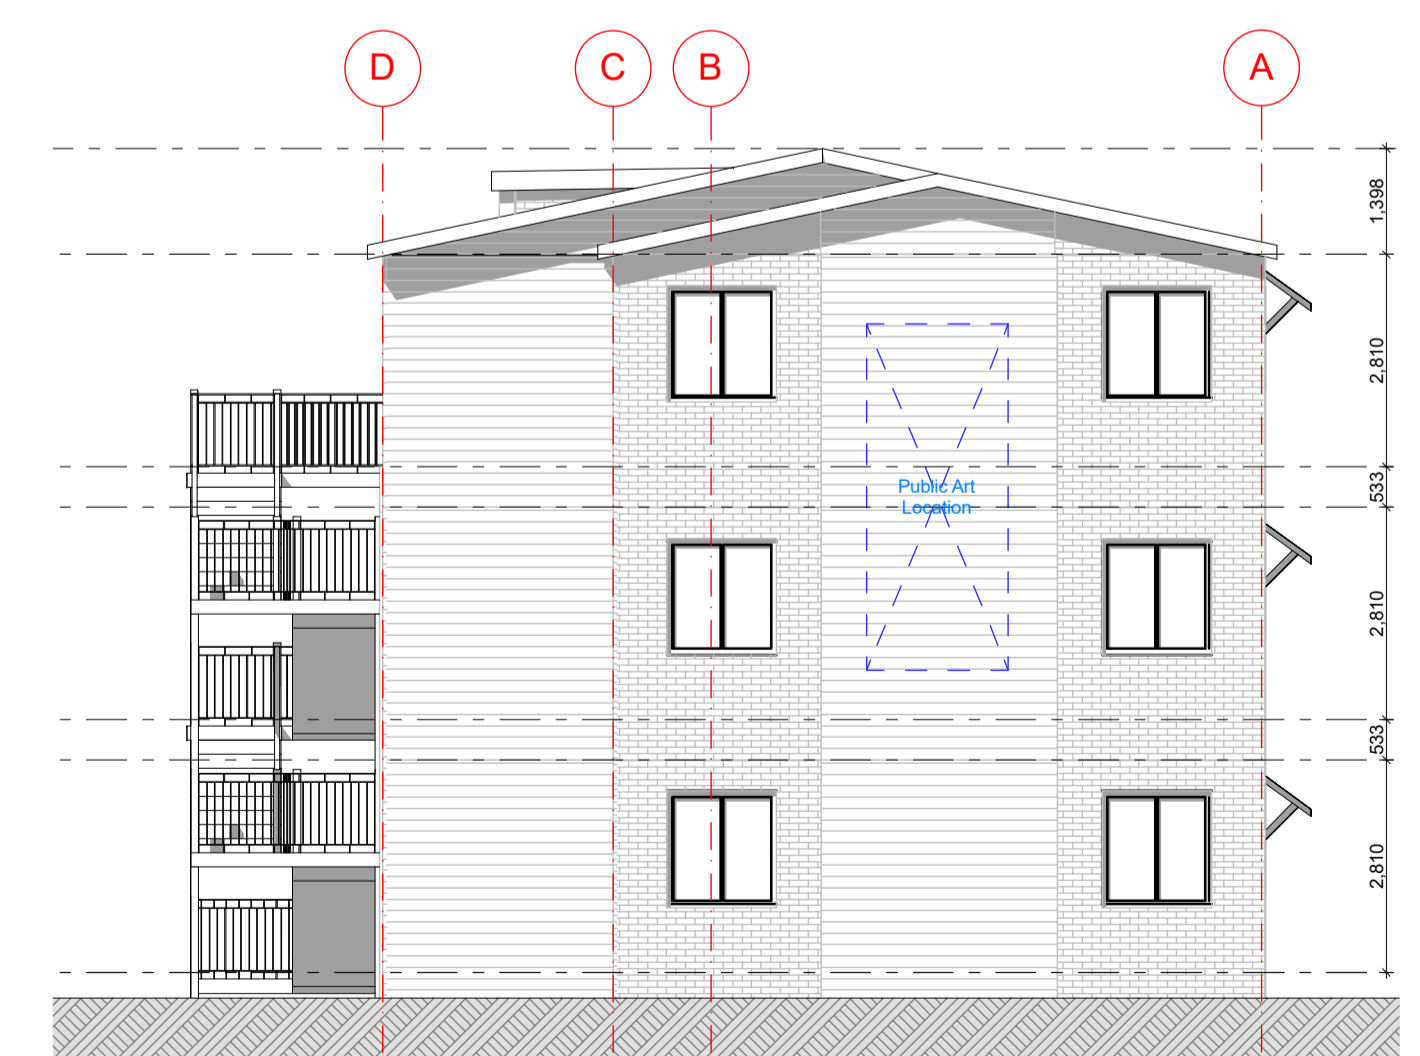

**Elevation 2**  
Scale 1:100

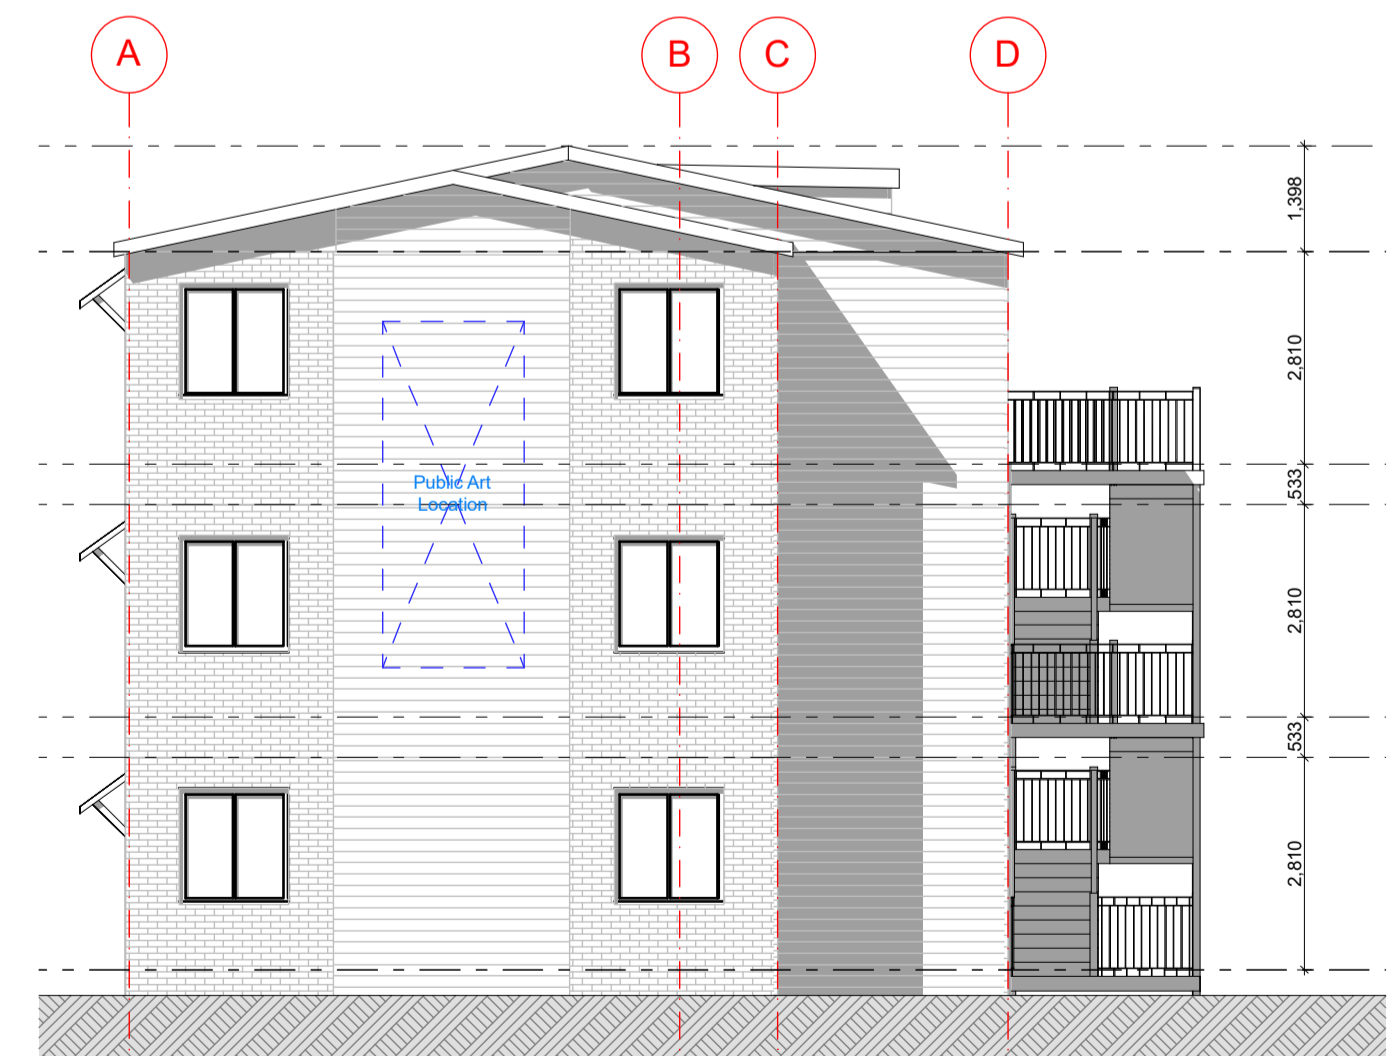

**Elevation 4**  
Scale 1:100


**URBANIZE**  
(08) 6243 6405  
0438420344  
urbanize@urbanize.com.au

DATE Y.M.D	REV	REASON FOR ISSUE	BY


CONTRACTOR TO CHECK ALL DIMENSIONS & LEVELS ON SITE BEFORE COMMENCING ANY WORK OR PREPARING ANY SHOP DRAWINGS. FIGURED DIMENSIONS TAKE PRECEDENCE OVER MEASUREMENTS MANUALLY SCALED OFF DRAWINGS. LARGE SCALE DWGS TAKE PRECEDENCE OVER SMALLER SCALE DWGS.

**78 Apartments**  
4 Waardong Court, Halls Head, WA 6210  
Sheet Name  
**Elevations - North + South, Block T2A**  
Project Status

DRAWN	CM	DESIGNED	zz
CHECKED	SM	PRINCIPAL	
DATE	30, 03, 2026	Principal	
PROJECT No.	620-JAC	DRAWING No.	REV.
Scale as shown - Half Scale @ A3		<b>B2A-3.01</b>	-

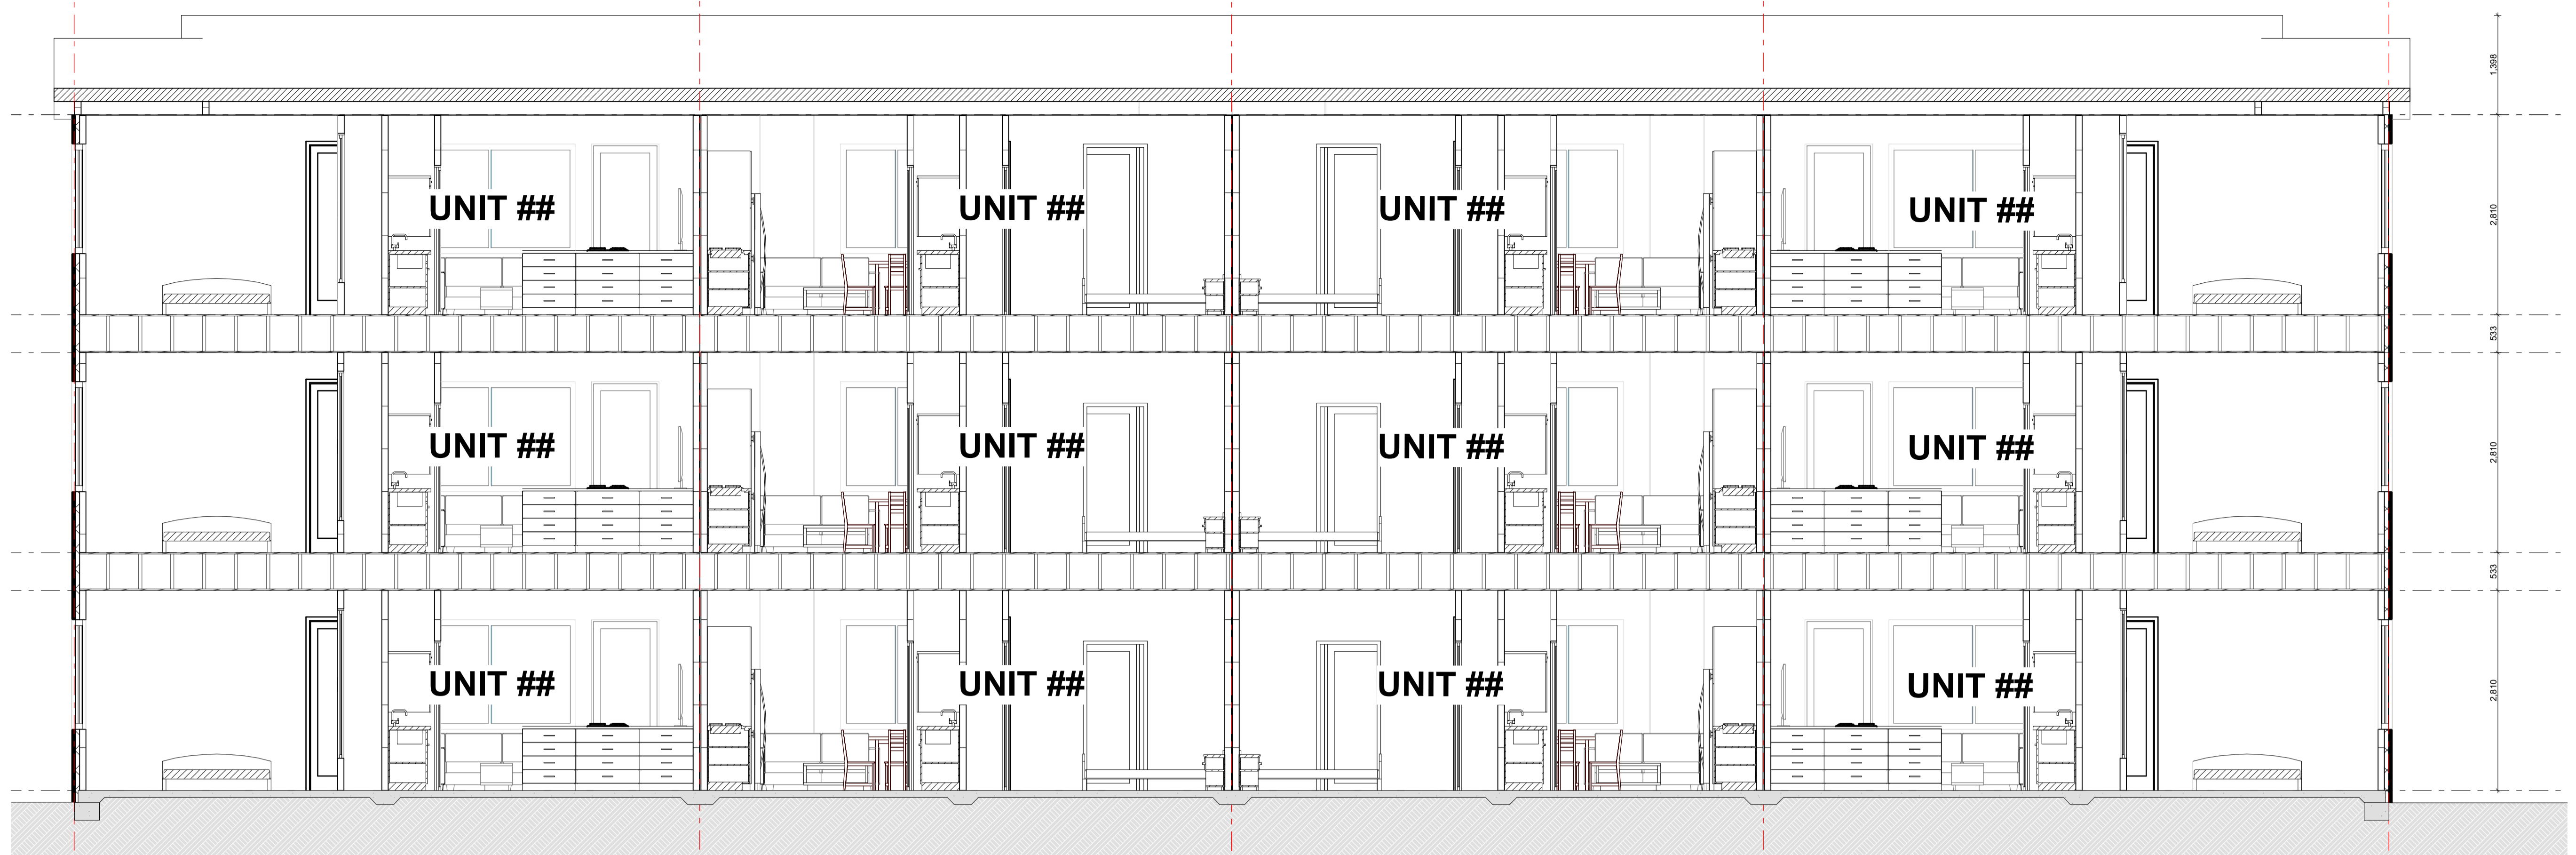

**SECTION A**  
Scale 1:50

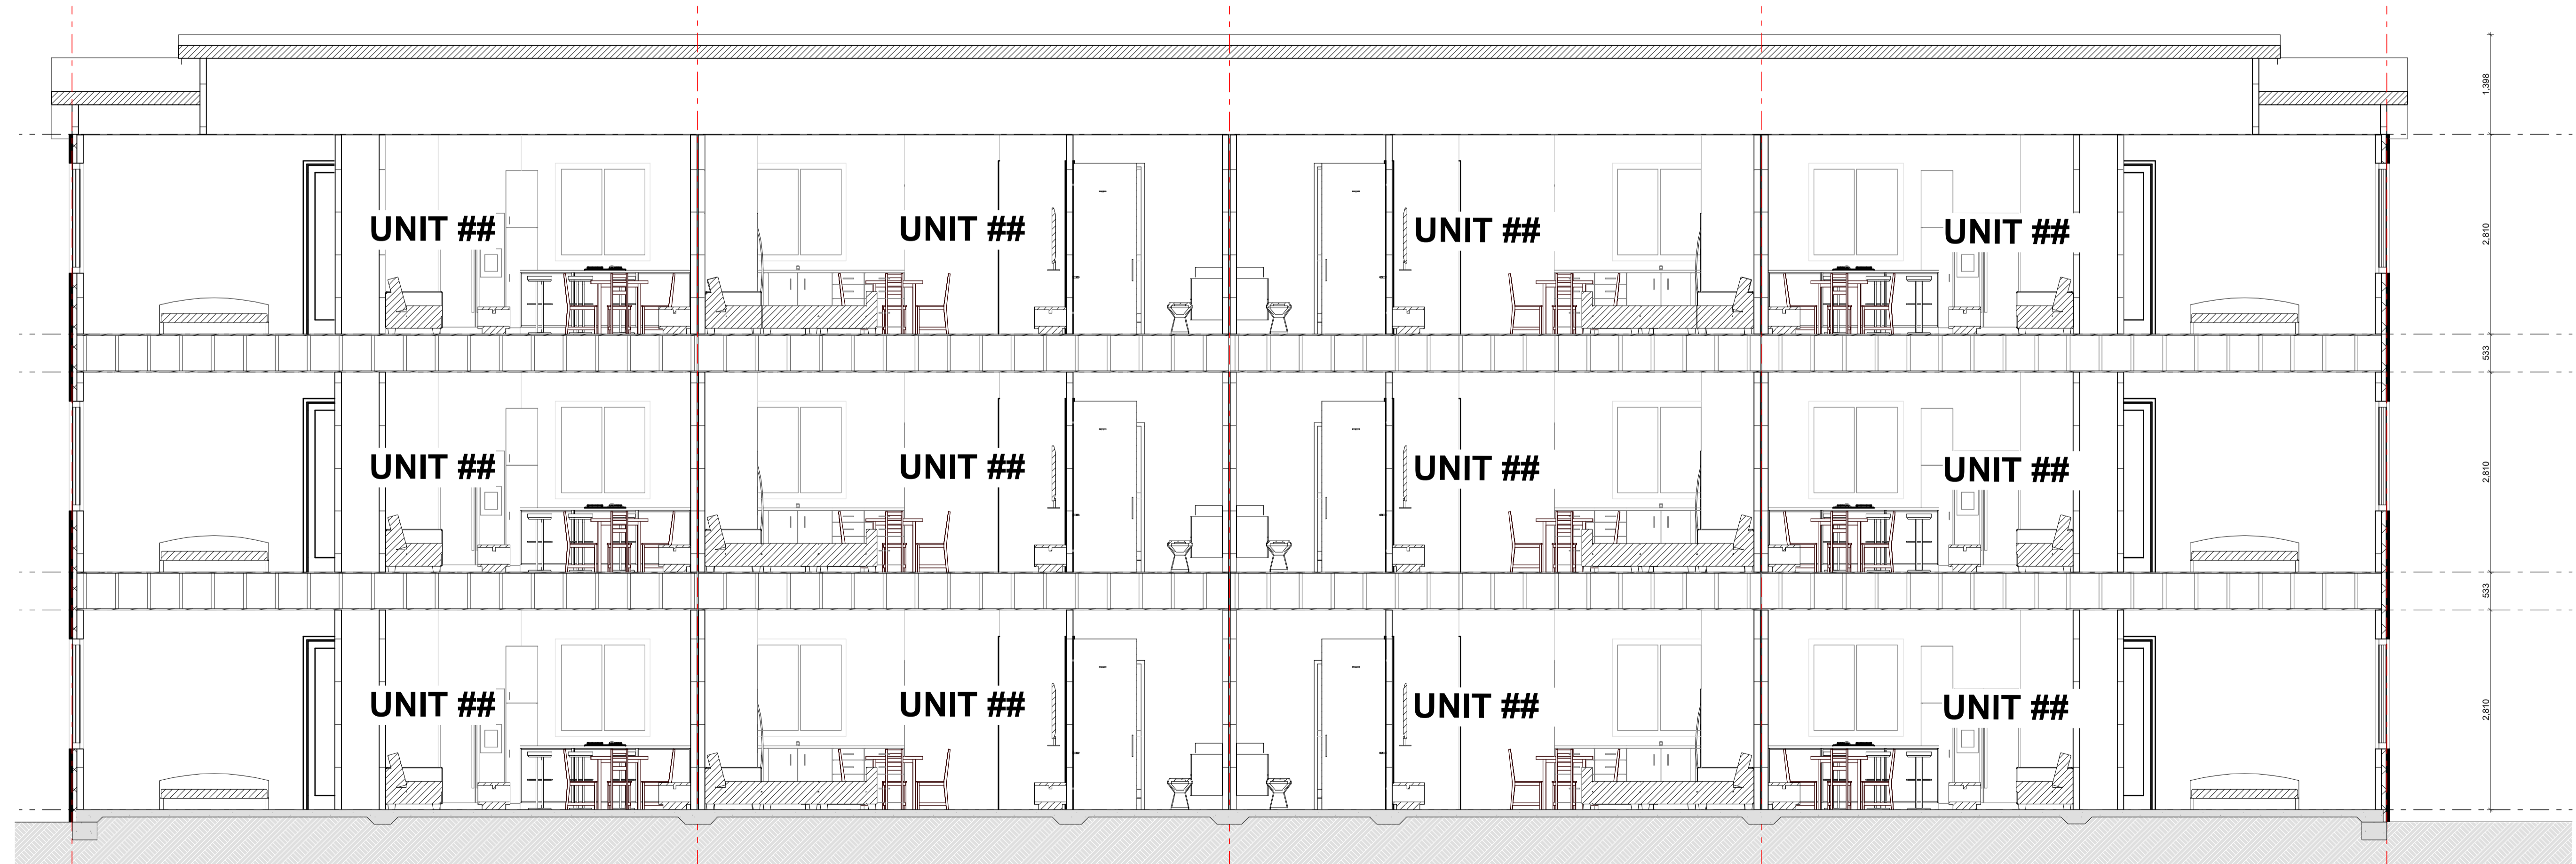

**SECTION B**  
Scale 1:50



(08) 6243 6405  
0438420344  
[urbanize@urbanize.com.au](mailto:urbanize@urbanize.com.au)


DATE Y.M.D	REV	REASON FOR ISSUE	BY

CONTRACTOR TO CHECK ALL DIMENSIONS & LEVELS ON SITE BEFORE COMMENCING ANY WORK OR PREPARING ANY SHOP DRAWINGS. FIGURED DIMENSIONS TAKE PRECEDENCE OVER MEASUREMENTS MANUALLY SCALED OFF DRAWINGS. LARGE SCALE DWGS TAKE PRECEDENCE OVER SMALLER SCALE DWGS.


**78 Apartments**  
4 Waardong Court, Halls Head, WA 6210  
Sheet Name  
**Section - A + B, Block T2A**

Project Status

DRAWN	CM	DESIGNED	zz
CHECKED	SM	PRINCIPAL	
DATE	30, 03, 2026	Principal	
PROJECT No.	620-JAC	DRAWING No.	REV.
Scale as shown - Half Scale @ A3		<b>B2A-4.01</b>	-

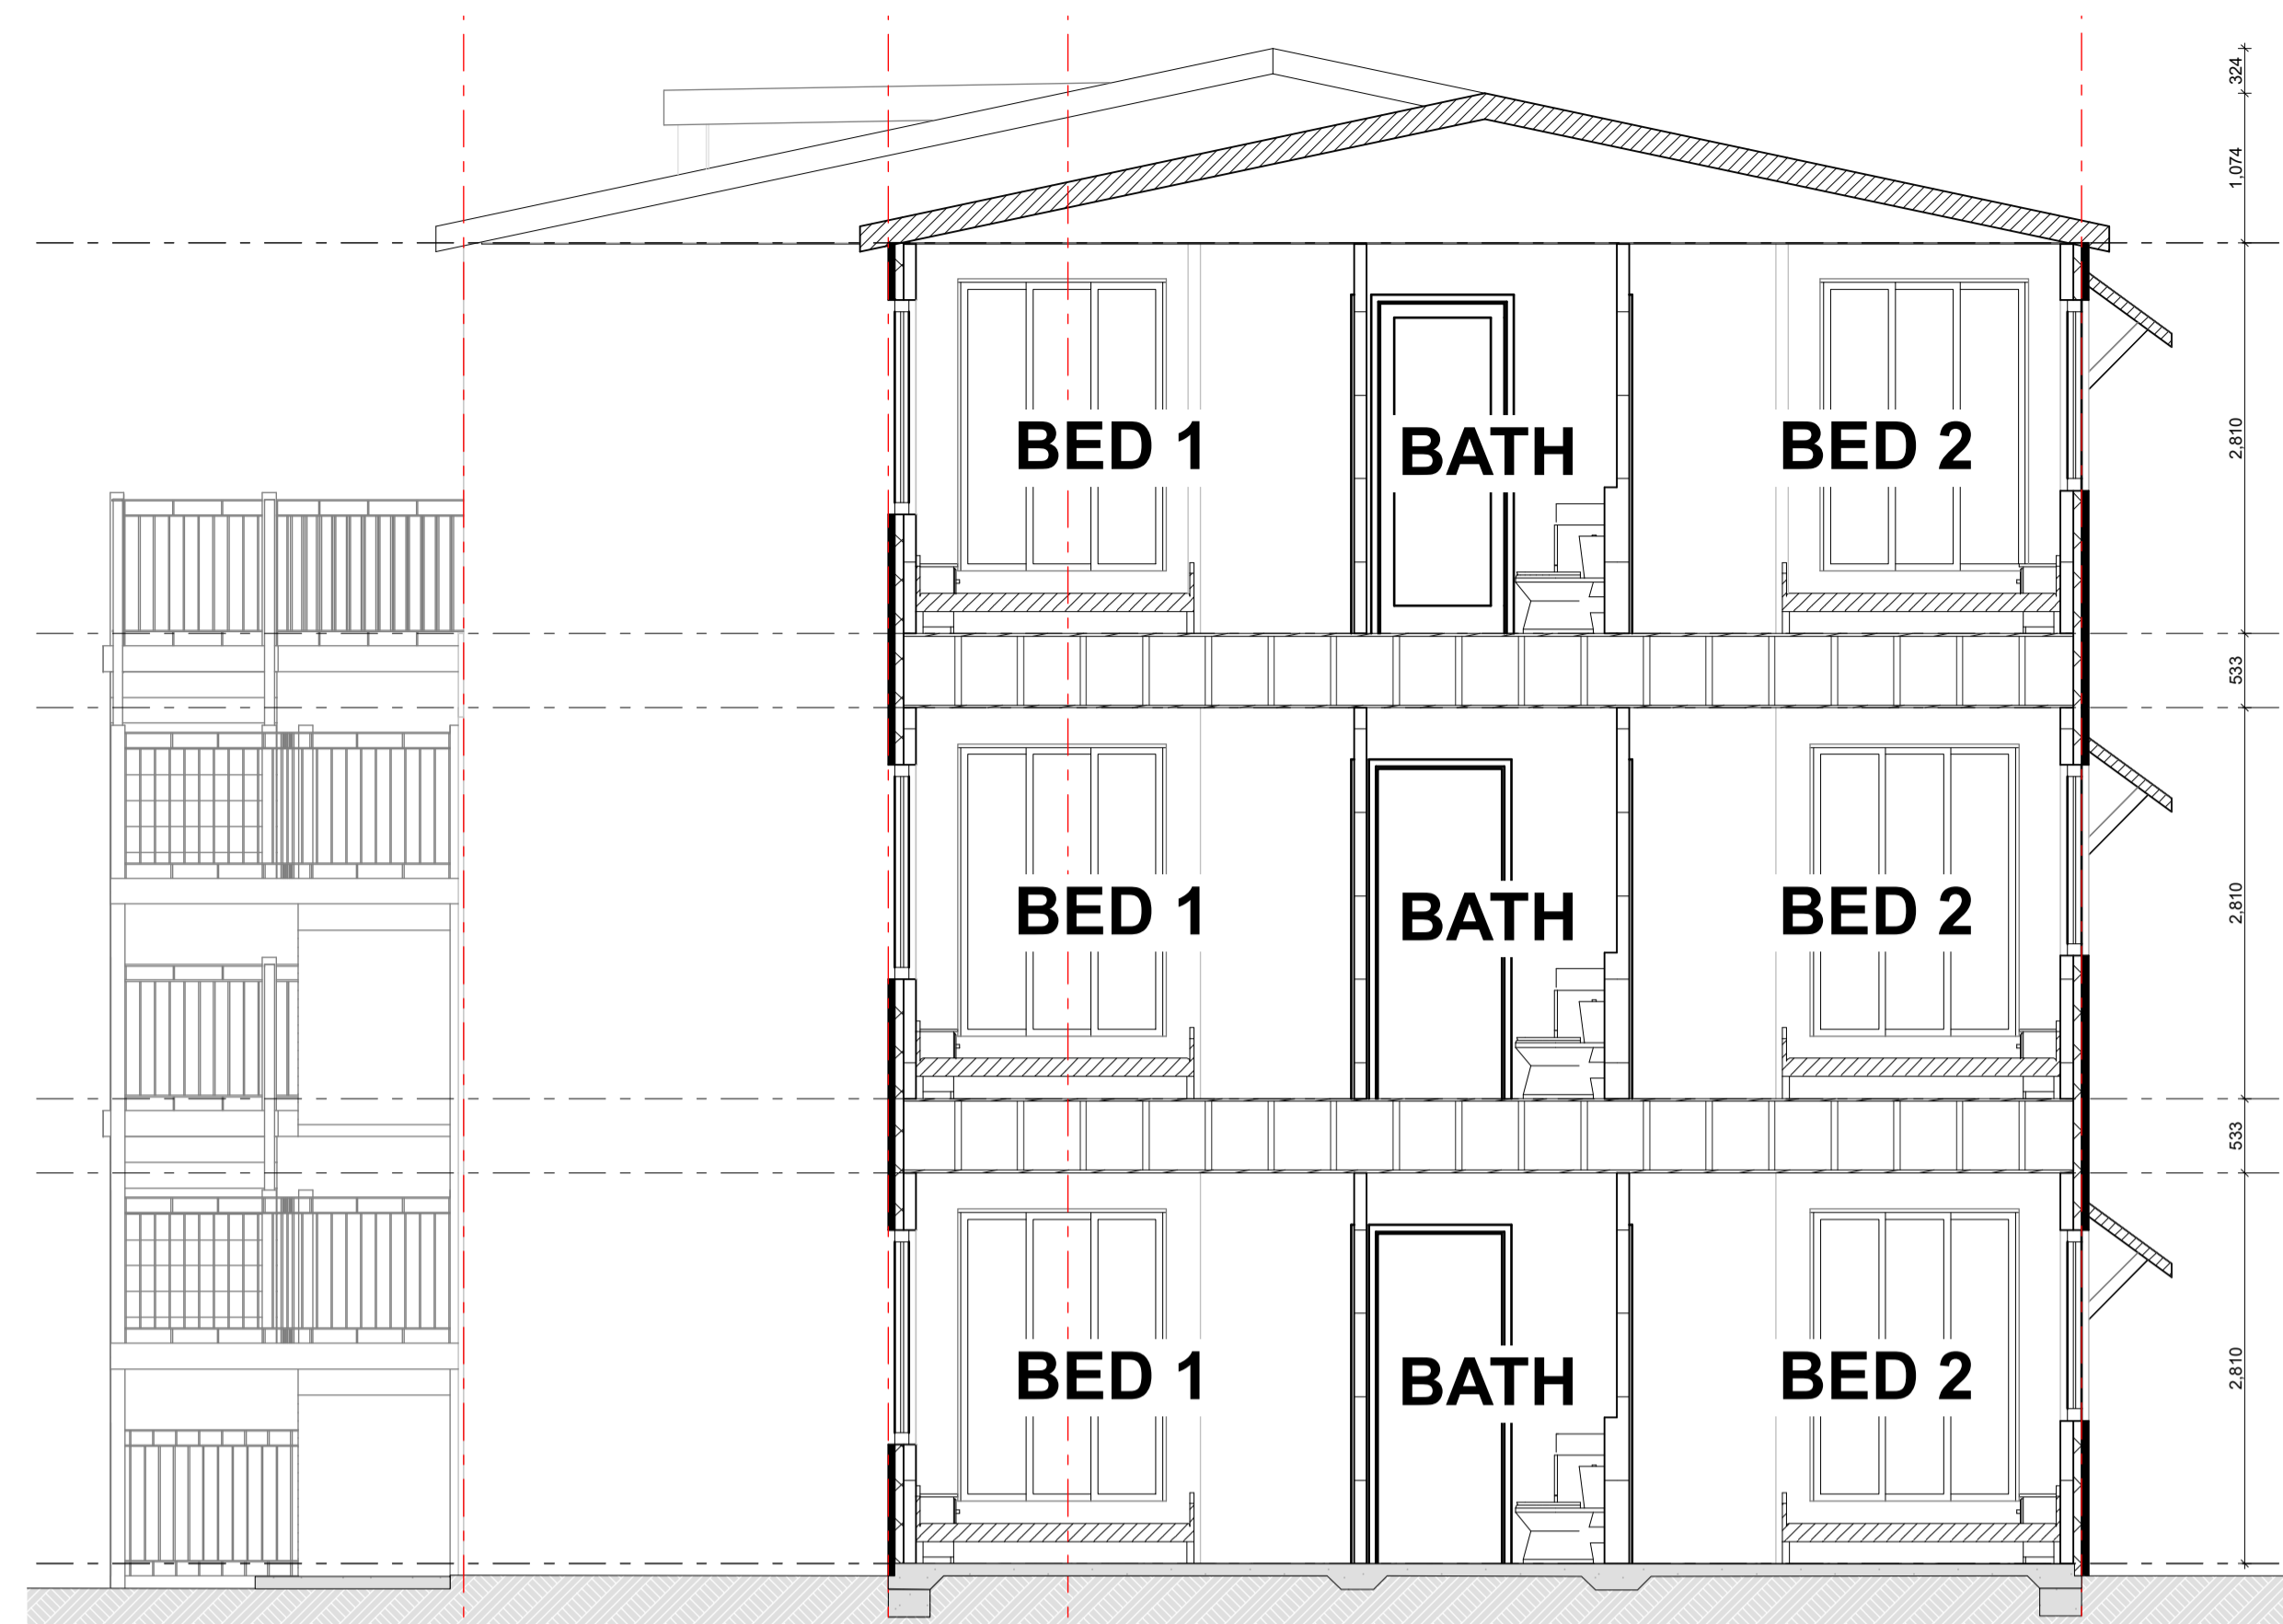

**SECTION C**  
Scale 1:50

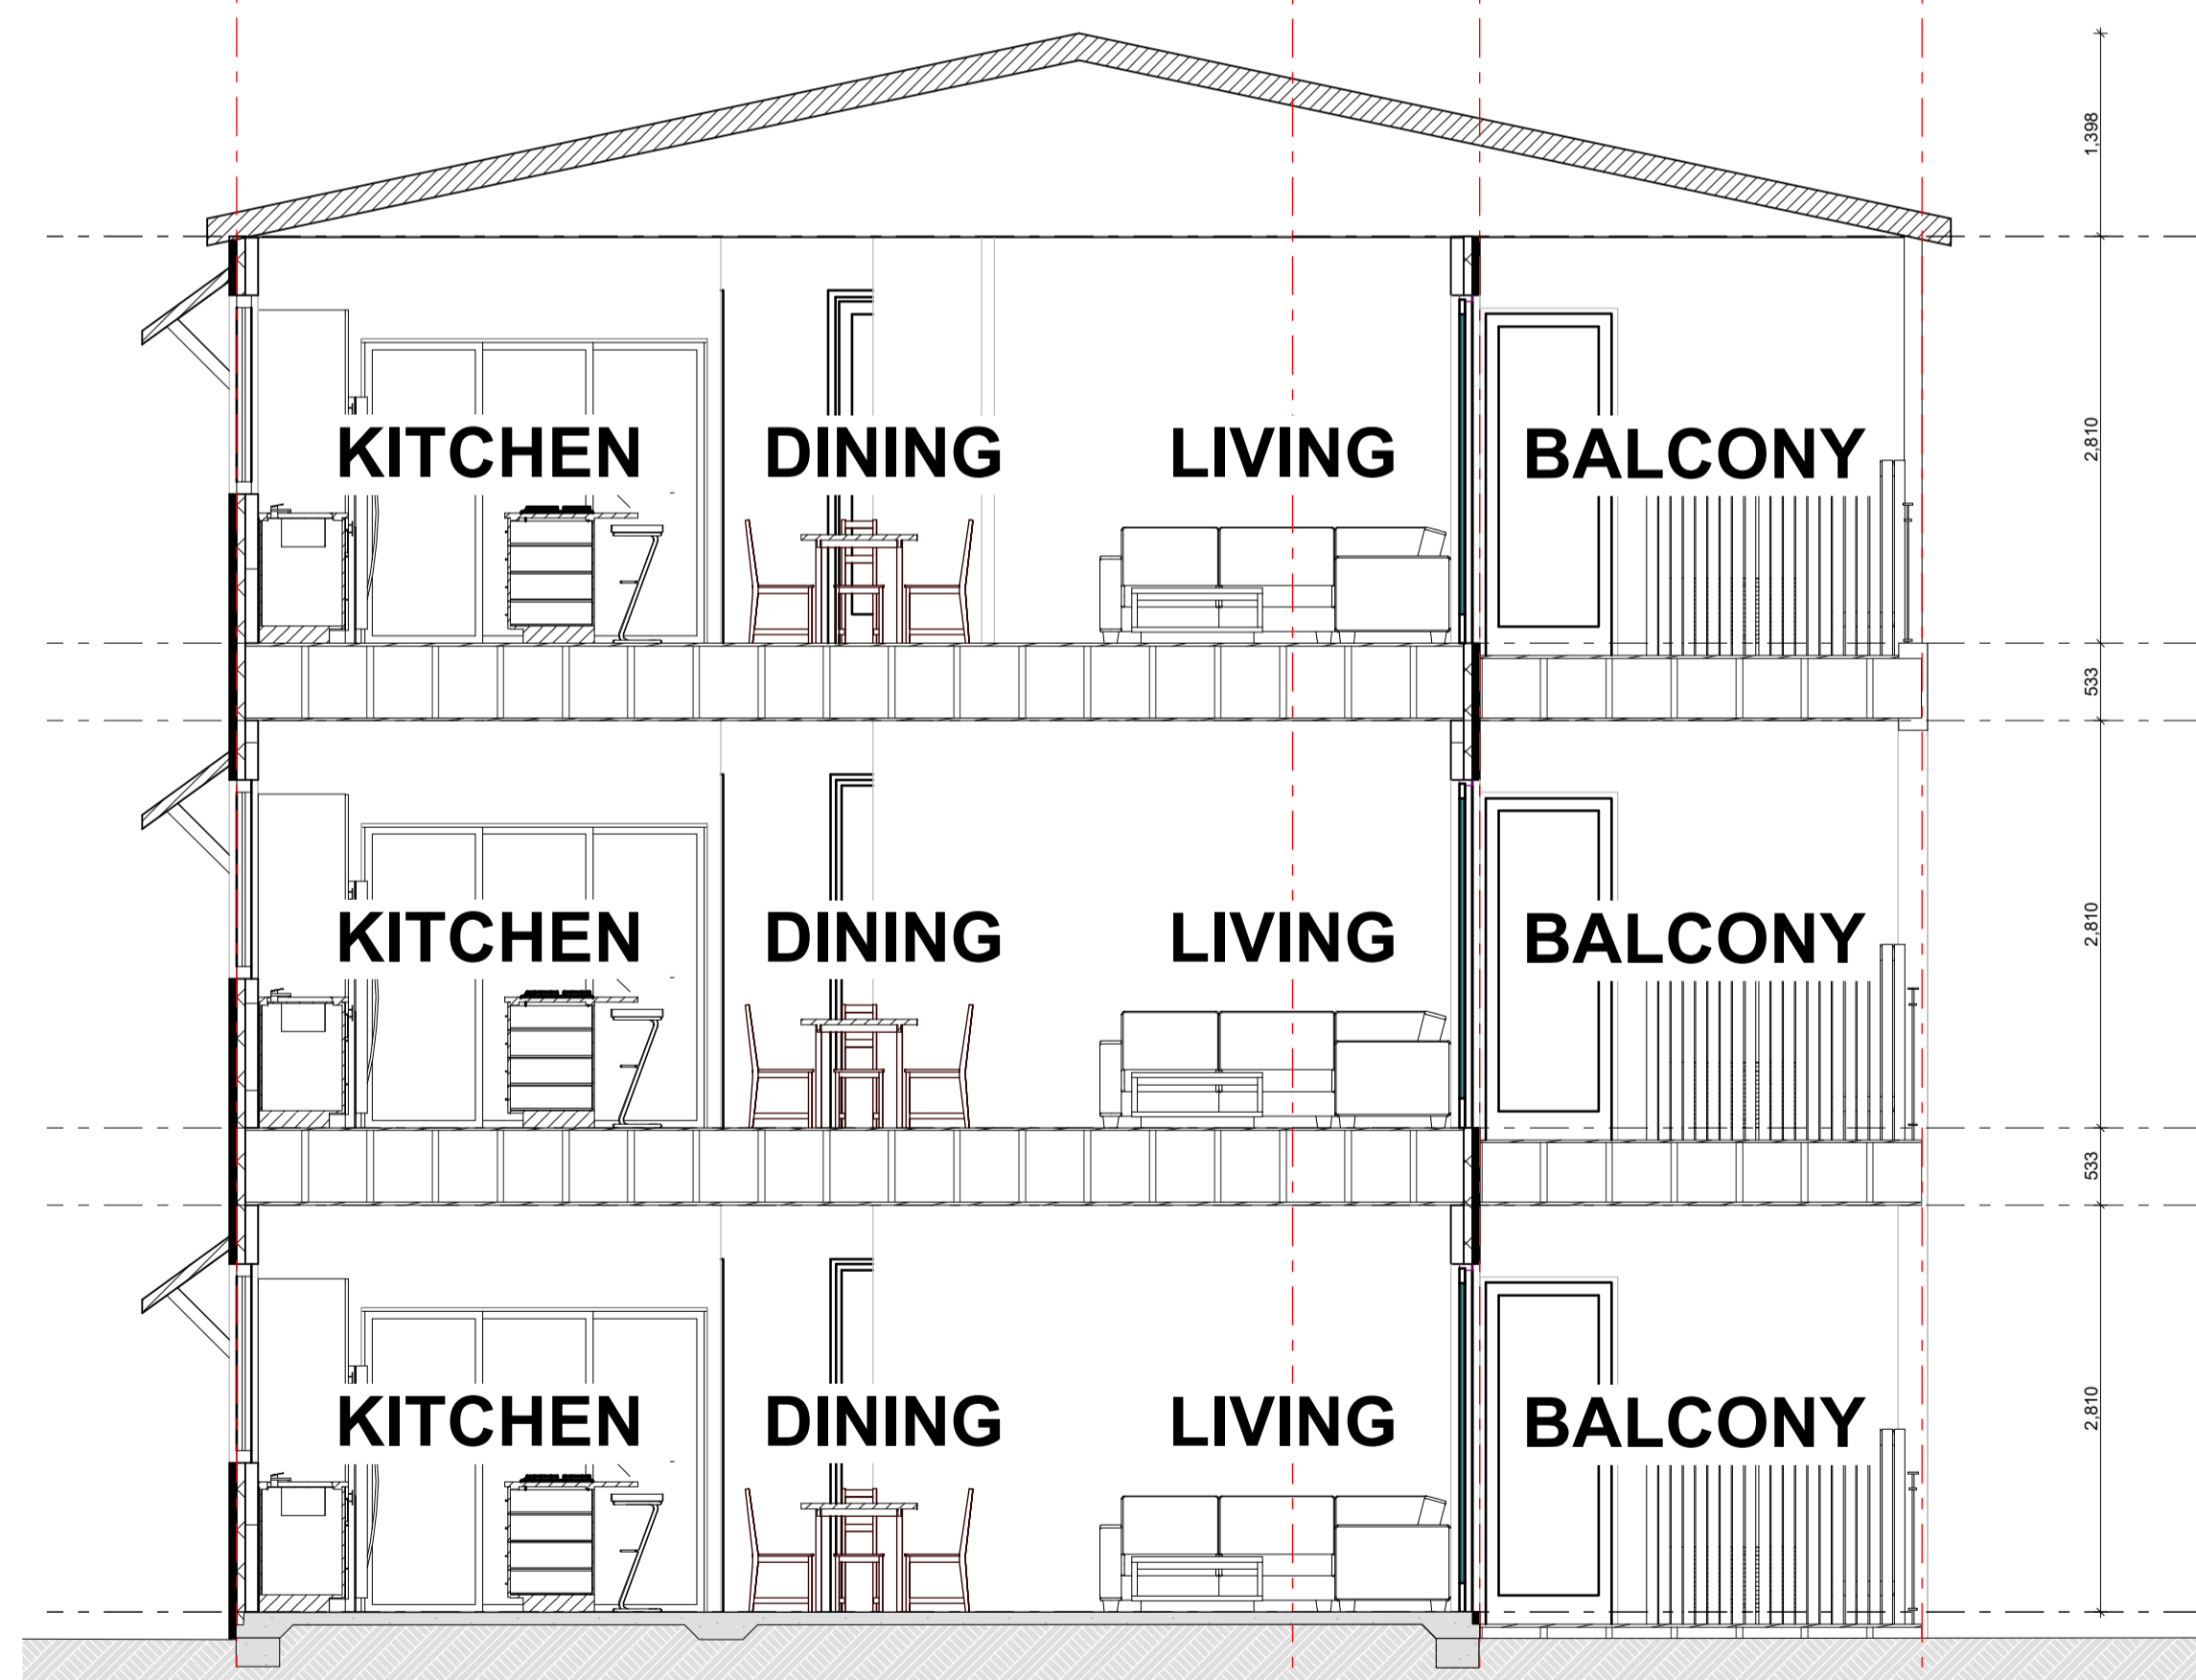

**SECTION D**  
Scale 1:50



(08) 6243 6405  
0438420344  
[urbanize@urbanize.com.au](mailto:urbanize@urbanize.com.au)

DATE Y.M.D	REV	REASON FOR ISSUE	BY

CONTRACTOR TO CHECK ALL DIMENSIONS & LEVELS ON SITE BEFORE COMMENCING ANY WORK OR PREPARING ANY SHOP DRAWINGS. FIGURED DIMENSIONS TAKE PRECEDENCE OVER MEASUREMENTS MANUALLY SCALED OFF DRAWINGS. LARGE SCALE DWGS TAKE PRECEDENCE OVER SMALLER SCALE DWGS.

**78 Apartments**  
4 Waardong Court, Halls Head, WA 6210  
Sheet Name  
**Section - C + D, Block T2A**

**Project Status**

DRAWN	CM	DESIGNED	zz
CHECKED	SM	PRINCIPAL	
DATE	30, 03, 2026	Principal	
PROJECT No.	620-JAC	DRAWING No.	REV.
Scale as shown - Half Scale @ A3		<b>B2A-4.02</b>	-