

Ground Floor Plan
Scale 1:100



(08) 6243 6405
0438420344
urbanize@urbanize.com.au

DATE	REV	REASON FOR ISSUE	BY
17.06.26	-	Issue for Consultants	


CONTRACTOR TO CHECK ALL DIMENSIONS & LEVELS ON SITE BEFORE COMMENCING ANY WORK OR PREPARING ANY SHOP DRAWINGS. FIGURED DIMENSIONS TAKE PRECEDENCE OVER MEASUREMENTS MANUALLY SCALED OFF DRAWINGS. LARGE SCALE DWGS TAKE PRECEDENCE OVER SMALLER SCALE DWGS.

78 Apartments
4 Waardong Court, Halls Head, WA 6210

Sheet Name
Block T2 - Ground Floor Plan

Building Permit

DRAWN	CM	DESIGNED	zz
CHECKED	SM	PRINCIPAL	
DATE	17/06/2026	Principal	
PROJECT No.	620-JAC	DRAWING No.	
Scale as shown - Half Scale @ A3		B2-2.01	Rev -

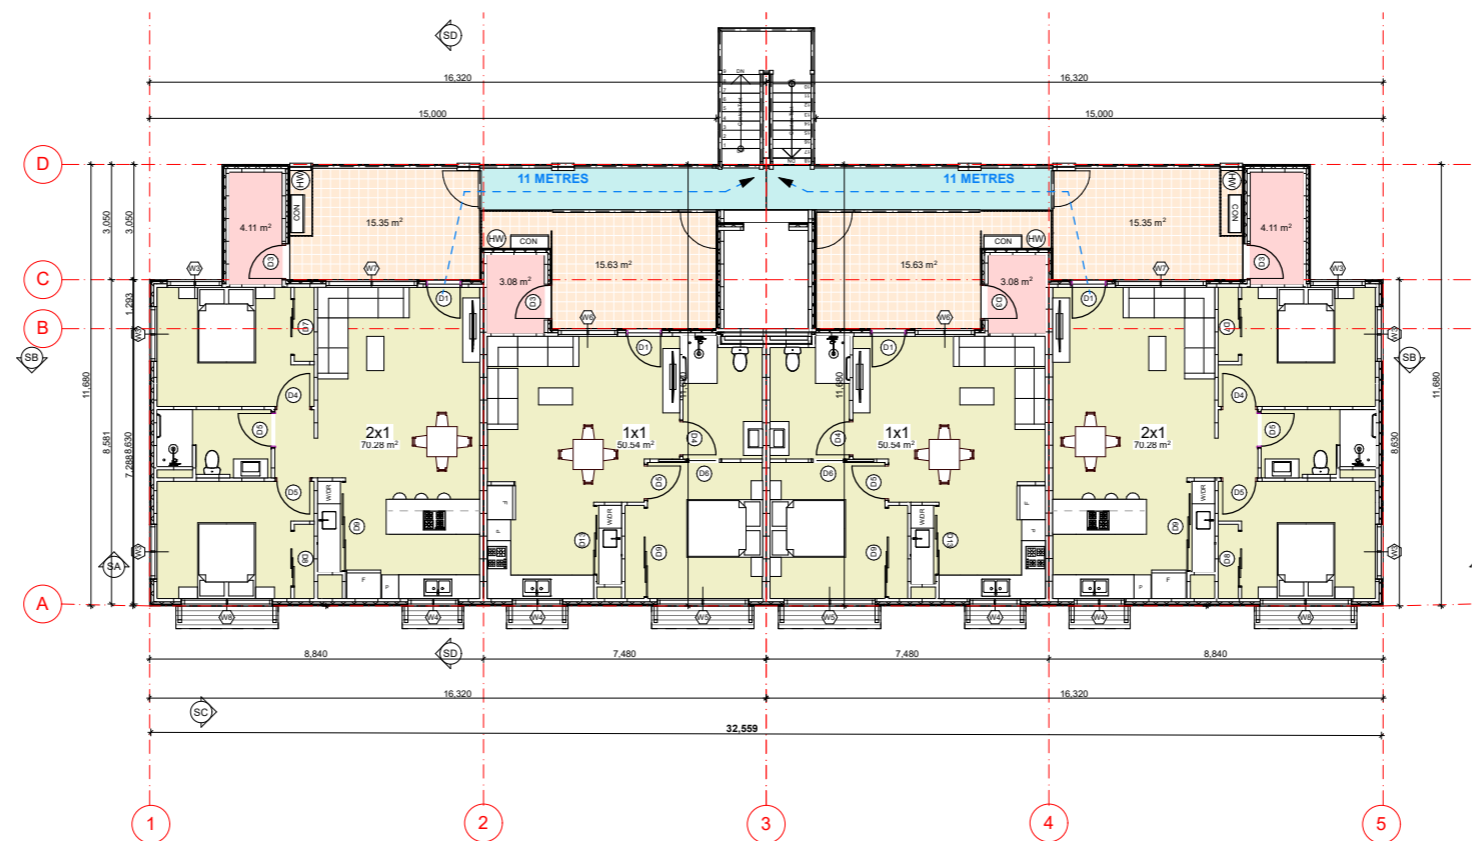

Ground Floor Plan
Scale 1:100



(08) 6243 6405
0438420344
urbanize@urbanize.com.au

DATE	REV	REASON FOR ISSUE	BY
17.06.26	-	Issue for Consultants	


CONTRACTOR TO CHECK ALL DIMENSIONS & LEVELS ON SITE BEFORE COMMENCING ANY WORK OR PREPARING ANY SHOP DRAWINGS. FIGURED DIMENSIONS TAKE PRECEDENCE OVER MEASUREMENTS MANUALLY SCALED OFF DRAWINGS. LARGE SCALE DWGS TAKE PRECEDENCE OVER SMALLER SCALE DWGS.

78 Apartments
4 Waardong Court, Halls Head, WA 6210

Sheet Name
Block T2 - First Floor Plan

Building Permit

DRAWN	CM	DESIGNED	zz
CHECKED	SM	PRINCIPAL	
DATE	17/06/2026	Principal	
PROJECT No.	620-JAC	DRAWING No.	REV.
Scale as shown - Half Scale @ A3		B2-2.02	Rev -

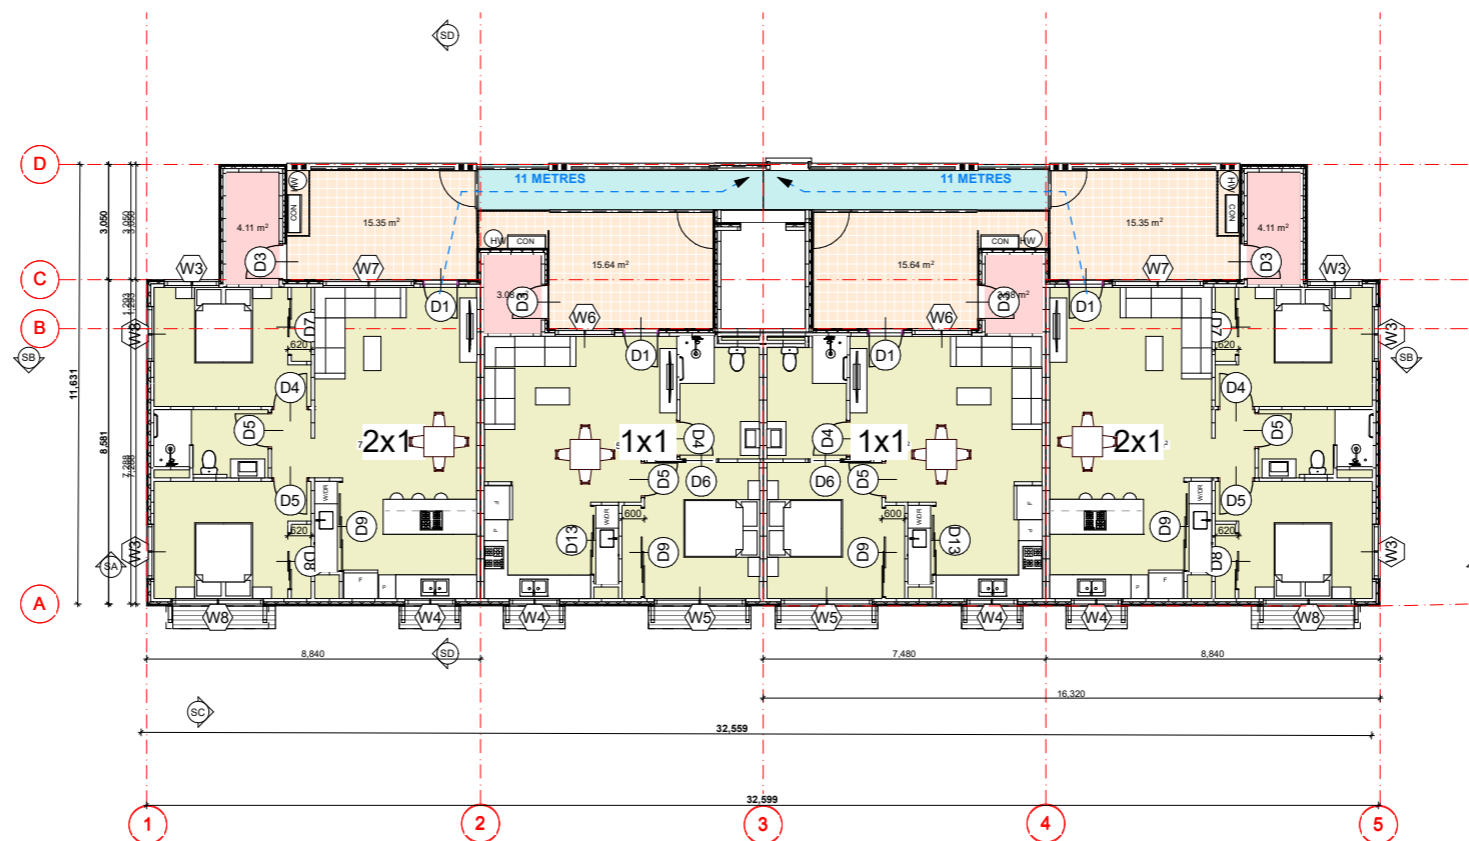

Ground Floor Plan
Scale 1:100



(08) 6243 6405
0438420344
urbanize@urbanize.com.au

DATE	REV	REASON FOR ISSUE	BY
17.06.26	-	Issue for Consultants	


CONTRACTOR TO CHECK ALL DIMENSIONS & LEVELS ON SITE BEFORE COMMENCING ANY WORK OR PREPARING ANY SHOP DRAWINGS. FIGURED DIMENSIONS TAKE PRECEDENCE OVER MEASUREMENTS MANUALLY SCALED OFF DRAWINGS. LARGE SCALE DWGS TAKE PRECEDENCE OVER SMALLER SCALE DWGS.

78 Apartments
4 Waardong Court, Halls Head, WA 6210

Sheet Name
Block T2 - Second Floor Plan

Building Permit

DRAWN	CM	DESIGNED	zz
CHECKED	SM	PRINCIPAL	
DATE	17/06/2026	Principal	
PROJECT No.	620-JAC	DRAWING No.	REV.
Scale as shown - Half Scale @ A3		B2-2.03	Rev -

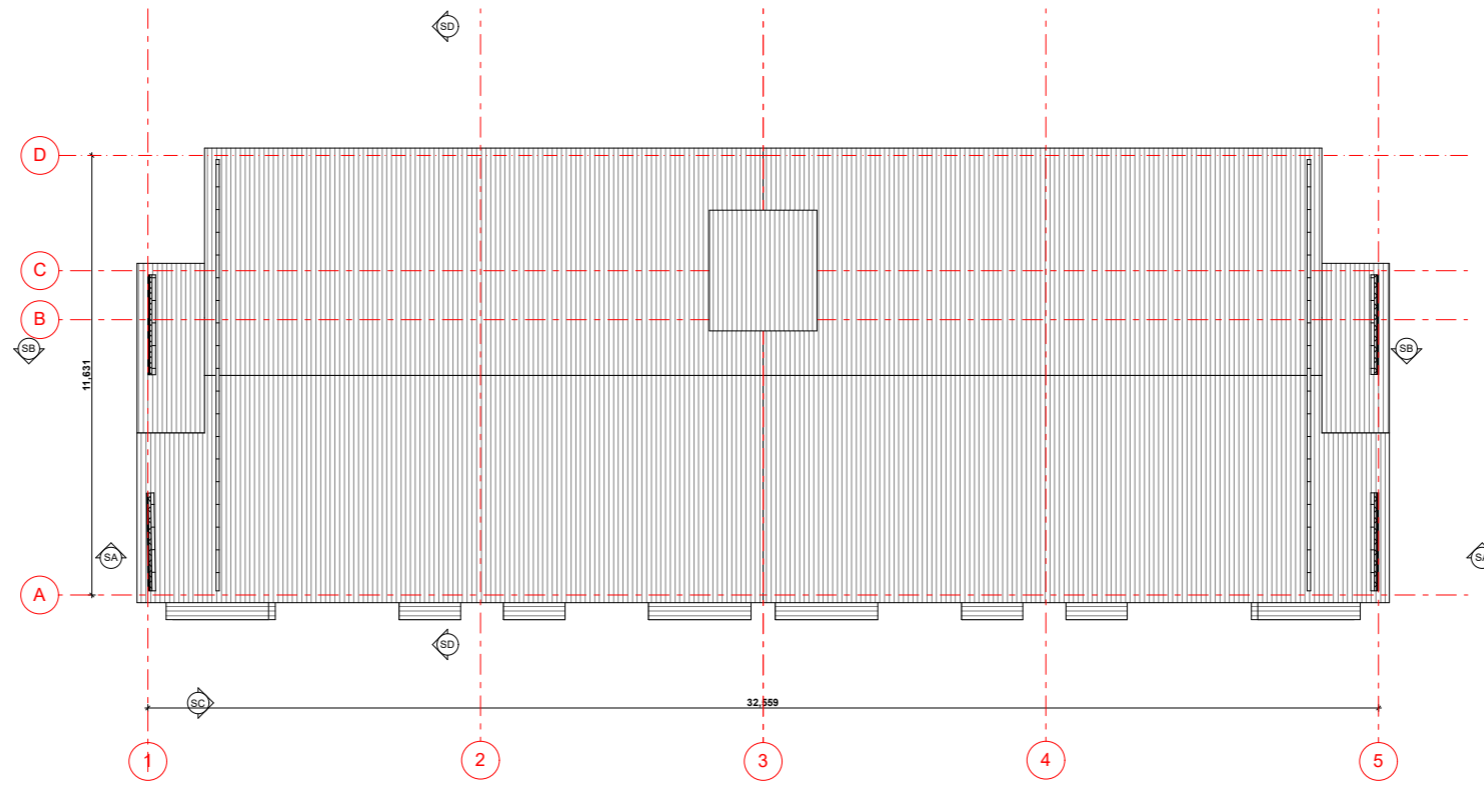

Ground Floor Plan
Scale 1:100



(08) 6243 6405
0438420344
urbanize@urbanize.com.au

DATE	REV	REASON FOR ISSUE	BY
17.06.26	-	Issue for Consultants	


CONTRACTOR TO CHECK ALL DIMENSIONS & LEVELS ON SITE BEFORE COMMENCING ANY WORK OR PREPARING ANY SHOP DRAWINGS. FIGURED DIMENSIONS TAKE PRECEDENCE OVER MEASUREMENTS MANUALLY SCALED OFF DRAWINGS. LARGE SCALE DWGS TAKE PRECEDENCE OVER SMALLER SCALE DWGS.

78 Apartments
4 Waardong Court, Halls Head, WA 6210


Sheet Name
Block T2 - Roof Plan

Building Permit

DRAWN	CM	DESIGNED	zz
CHECKED	SM	PRINCIPAL	
DATE	17/06/2026	Principal	
PROJECT No.	620-JAC	DRAWING No.	REV.
Scale as shown - Half Scale @ A3		B2-2.04	Rev -

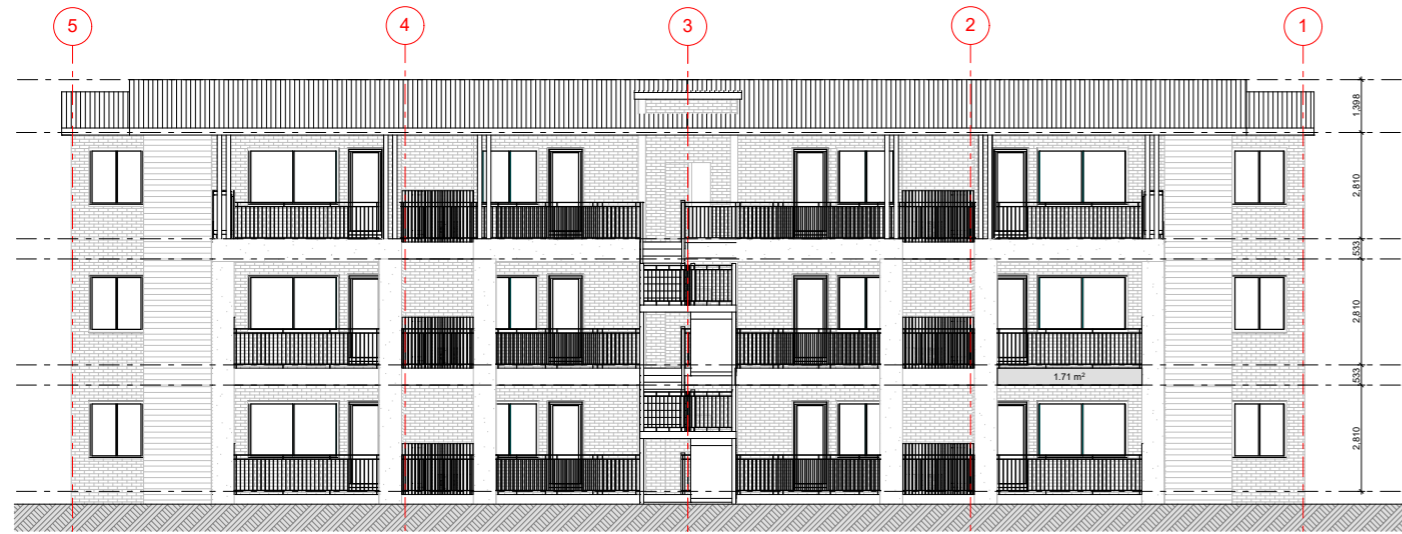

Elevation Front
Scale 1:100

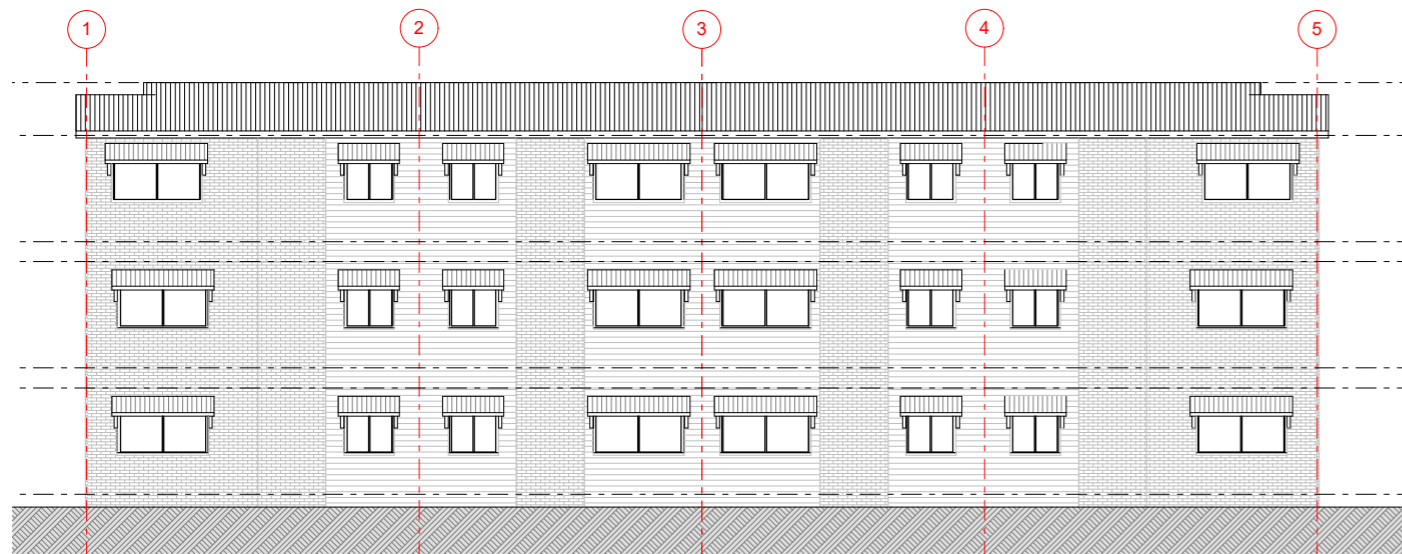

Elevation Rear
Scale 1:100

Type 2		
Floor	Material	Area (m ²)
Front elevation	NUBRICK TRADITIONAL DOMAN TERRACOTTA	202.6
	NUBRICK TRADITIONAL BELMORE GREY	N/A
	NUBRICK TRADITIONAL ACLAND CREAM	23.88
	INNOVA WOODGRAIN DARK MAHOGANY	35.06
	INNOVA RECTANGLE SMOOTH CONCRETE	N/A
	CREAM RENDERCOAT	36.02
	WHITE RENDERCOAT	10.24
Rear elevation	NUBRICK TRADITIONAL DOMAN TERRACOTTA	70.84
	NUBRICK TRADITIONAL BELMORE GREY	N/A
	NUBRICK TRADITIONAL ACLAND CREAM	69.97
	INNOVA WOODGRAIN DARK MAHOGANY	118.72
	INNOVA RECTANGLE SMOOTH CONCRETE	N/A
	CREAM RENDERCOAT	N/A
	WHITE RENDERCOAT	N/A
Side elevation 1	NUBRICK TRADITIONAL DOMAN TERRACOTTA	0.39
	NUBRICK TRADITIONAL BELMORE GREY	N/A
	NUBRICK TRADITIONAL ACLAND CREAM	42.18
	INNOVA WOODGRAIN DARK MAHOGANY	65.54
	INNOVA RECTANGLE SMOOTH CONCRETE	N/A
	CREAM RENDERCOAT	N/A
	WHITE RENDERCOAT	N/A
Side elevation 2	NUBRICK TRADITIONAL DOMAN TERRACOTTA	0.39
	NUBRICK TRADITIONAL BELMORE GREY	N/A
	NUBRICK TRADITIONAL ACLAND CREAM	42.18
	INNOVA WOODGRAIN DARK MAHOGANY	65.54
	INNOVA RECTANGLE SMOOTH CONCRETE	N/A
	CREAM RENDERCOAT	N/A
	WHITE RENDERCOAT	N/A
Totals	NUBRICK TRADITIONAL DOMAN TERRACOTTA	274.22
	NUBRICK TRADITIONAL BELMORE GREY	0
	NUBRICK TRADITIONAL ACLAND CREAM	178.21
	INNOVA WOODGRAIN DARK MAHOGANY	284.86
	INNOVA RECTANGLE SMOOTH CONCRETE	0
	CREAM RENDERCOAT	36.02
	WHITE RENDERCOAT	10.24

Type 2 materials area calcs



(08) 6243 6405
0438420344
urbanize@urbanize.com.au

DATE	REV	REASON FOR ISSUE	BY
17.06.26	-	Issue for Consultants	

CONTRACTOR TO CHECK ALL DIMENSIONS & LEVELS ON SITE BEFORE COMMENCING ANY WORK OR PREPARING ANY SHOP DRAWINGS. FIGURED DIMENSIONS TAKE PRECEDENCE OVER MEASUREMENTS MANUALLY SCALED OFF DRAWINGS. LARGE SCALE DWGS TAKE PRECEDENCE OVER SMALLER SCALE DWGS.


78 Apartments
4 Waardong Court, Halls Head, WA 6210

Sheet Name
Elevations - North + South, Block T2


Building Permit

DRAWN	CM	DESIGNED	zz
CHECKED	SM	PRINCIPAL	
DATE	17/06/2026	Principal	
PROJECT No.	620-JAC	DRAWING No.	REV.
		B2-3.01	Rev -


Scale as shown - Half Scale @ A3

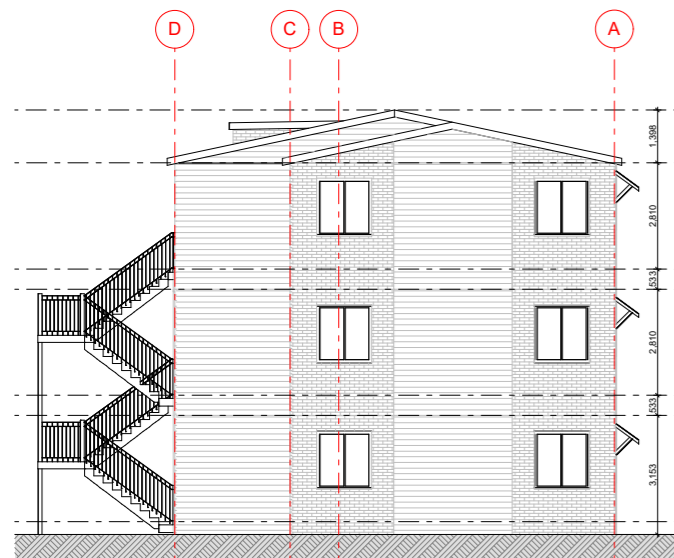


Elevation Side 1
Scale 1:100

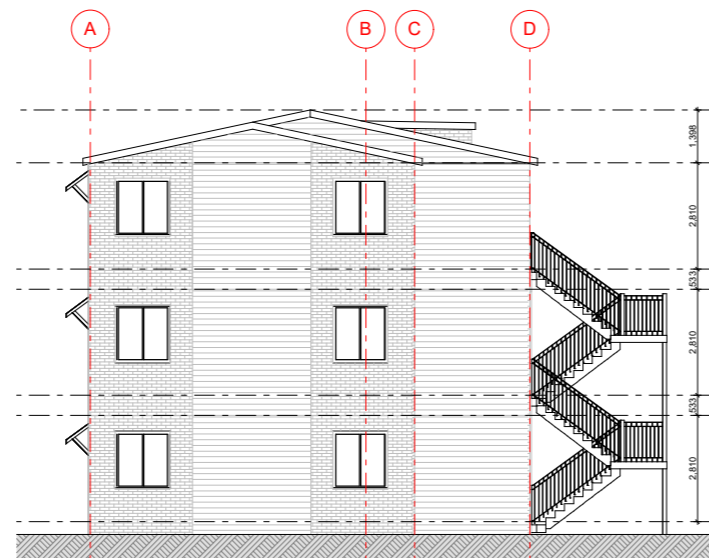


Elevation Side 2
Scale 1:100

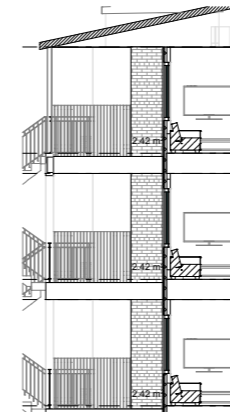


SECTION SB3
Scale 1:100

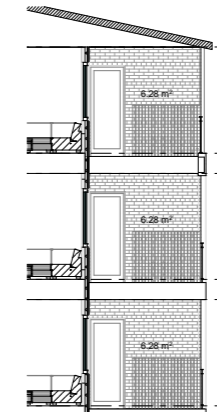

SECTION SB4
Scale 1:100

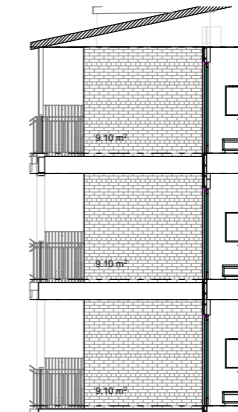

SECTION SB5
Scale 1:100

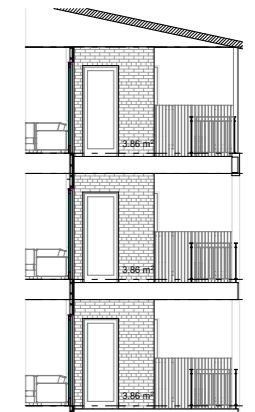

SECTION SB6
Scale 1:100

Type 2		
Floor	Material	Area (m ²)
Front elevation	NUBRICK TRADITIONAL DOMAN TERRACOTTA	202.6
	NUBRICK TRADITIONAL BELMORE GREY	N/A
	NUBRICK TRADITIONAL ACLAND CREAM	23.88
	INNOVA WOODGRAIN DARK MAHOGANY	35.06
	INNOVA RECTANGLE SMOOTH CONCRETE	N/A
	CREAM RENDERCOAT	36.02
	WHITE RENDERCOAT	10.24
Rear elevation	NUBRICK TRADITIONAL DOMAN TERRACOTTA	70.84
	NUBRICK TRADITIONAL BELMORE GREY	N/A
	NUBRICK TRADITIONAL ACLAND CREAM	69.97
	INNOVA WOODGRAIN DARK MAHOGANY	118.72
	INNOVA RECTANGLE SMOOTH CONCRETE	N/A
	CREAM RENDERCOAT	N/A
	WHITE RENDERCOAT	N/A
Side elevation 1	NUBRICK TRADITIONAL DOMAN TERRACOTTA	0.39
	NUBRICK TRADITIONAL BELMORE GREY	N/A
	NUBRICK TRADITIONAL ACLAND CREAM	42.18
	INNOVA WOODGRAIN DARK MAHOGANY	65.54
	INNOVA RECTANGLE SMOOTH CONCRETE	N/A
	CREAM RENDERCOAT	N/A
	WHITE RENDERCOAT	N/A
Side elevation 2	NUBRICK TRADITIONAL DOMAN TERRACOTTA	0.39
	NUBRICK TRADITIONAL BELMORE GREY	N/A
	NUBRICK TRADITIONAL ACLAND CREAM	42.18
	INNOVA WOODGRAIN DARK MAHOGANY	65.54
	INNOVA RECTANGLE SMOOTH CONCRETE	N/A
	CREAM RENDERCOAT	N/A
	WHITE RENDERCOAT	N/A
Totals	NUBRICK TRADITIONAL DOMAN TERRACOTTA	274.22
	NUBRICK TRADITIONAL BELMORE GREY	0
	NUBRICK TRADITIONAL ACLAND CREAM	178.21
	INNOVA WOODGRAIN DARK MAHOGANY	284.86
	INNOVA RECTANGLE SMOOTH CONCRETE	0
	CREAM RENDERCOAT	36.02
	WHITE RENDERCOAT	10.24

Type 2 materials area calcs




(08) 6243 6405
0438420344
urbanize@urbanize.com.au


DATE	REV	REASON FOR ISSUE	BY
17.06.26	-	Issue for Consultants	

CONTRACTOR TO CHECK ALL DIMENSIONS & LEVELS ON SITE BEFORE COMMENCING ANY WORK OR PREPARING ANY SHOP DRAWINGS. FIGURED DIMENSIONS TAKE PRECEDENCE OVER MEASUREMENTS MANUALLY SCALED OFF DRAWINGS. LARGE SCALE DWGS TAKE PRECEDENCE OVER SMALLER SCALE DWGS.

78 Apartments 4 Waardong Court, Halls Head, WA 6210	DRAWN	CM	DESIGNED	zz
Sheet Name	CHECKED	SM	PRINCIPAL	
Elevations - East + West, Block T2	DATE	17/06/2026	Principal	
Building Permit	PROJECT No.	620-JAC	DRAWING No.	REV.
	Scale as shown - Half Scale @ A3		B2-3.02	Rev -

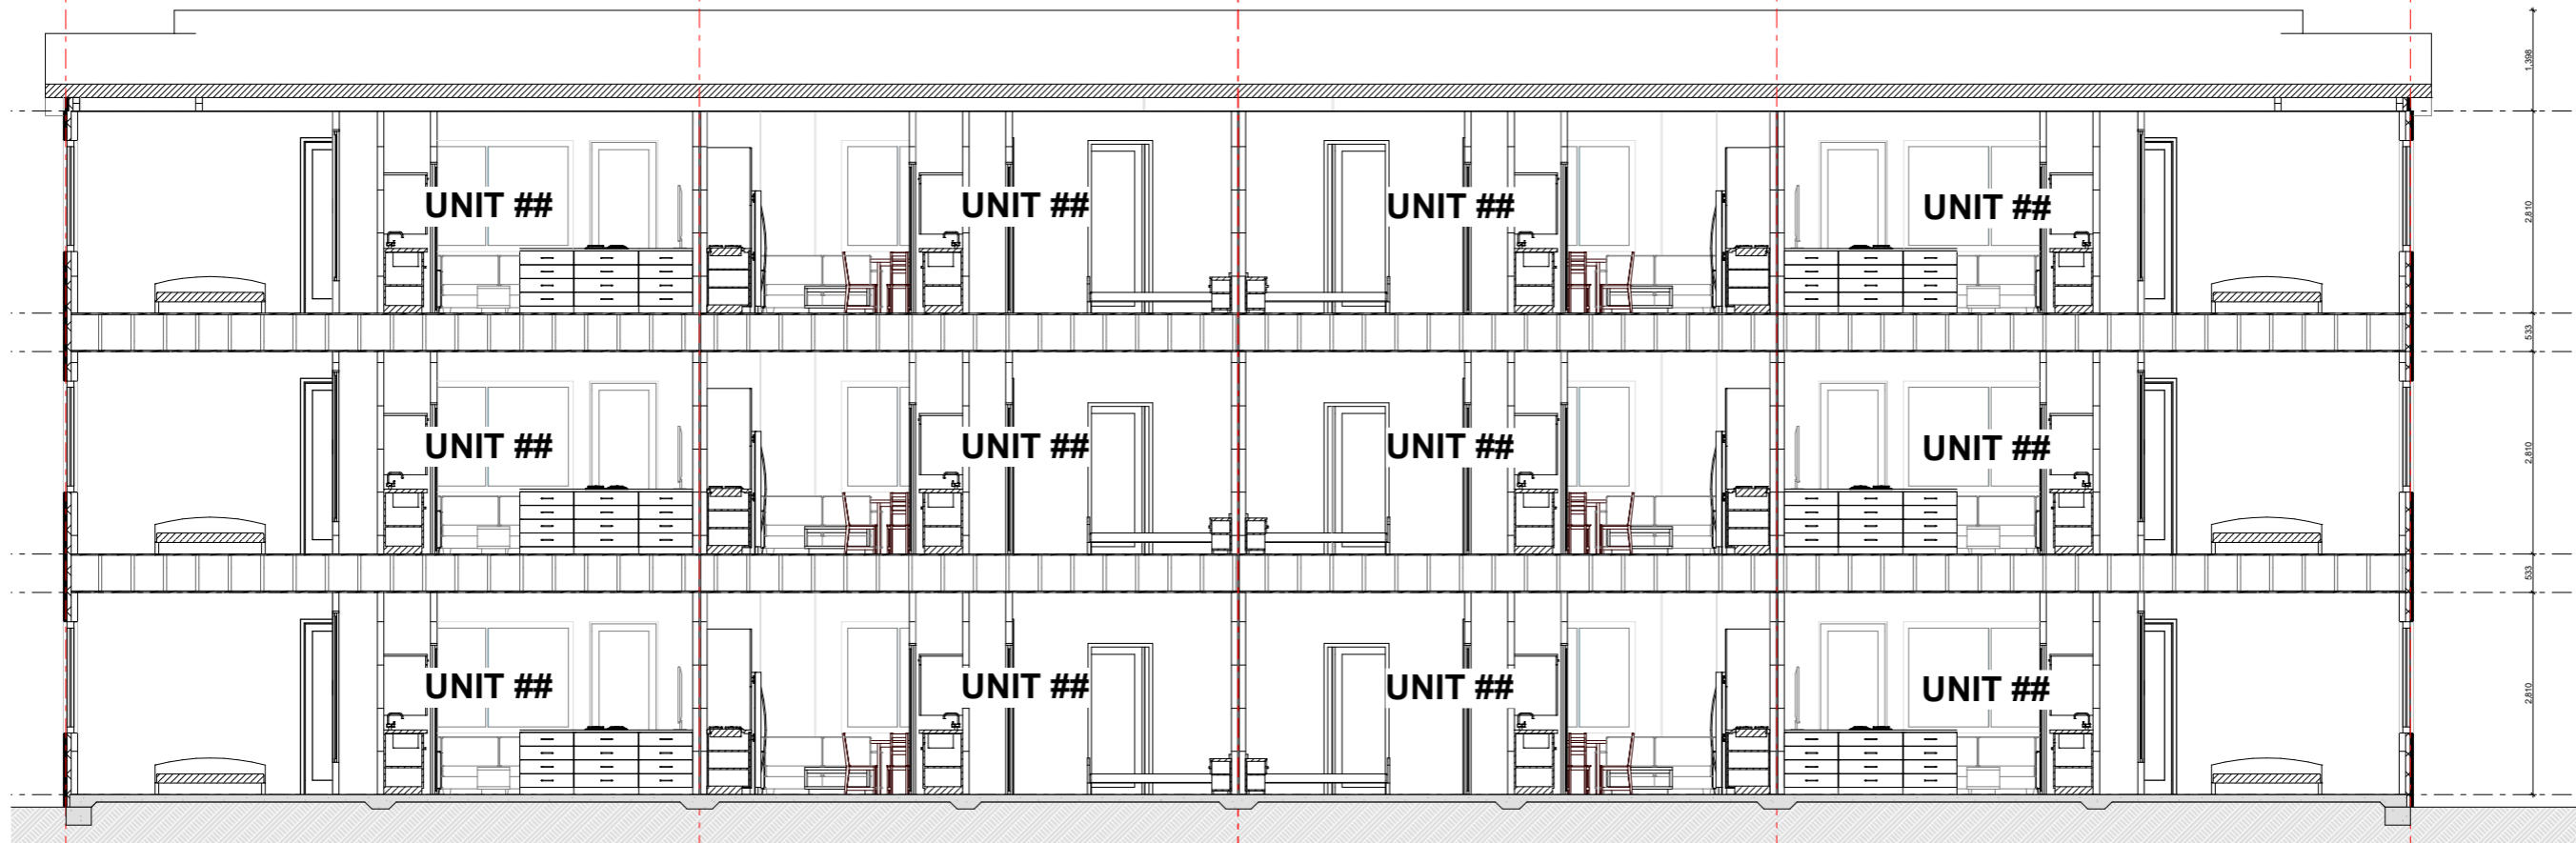

SECTION A
Scale 1:50

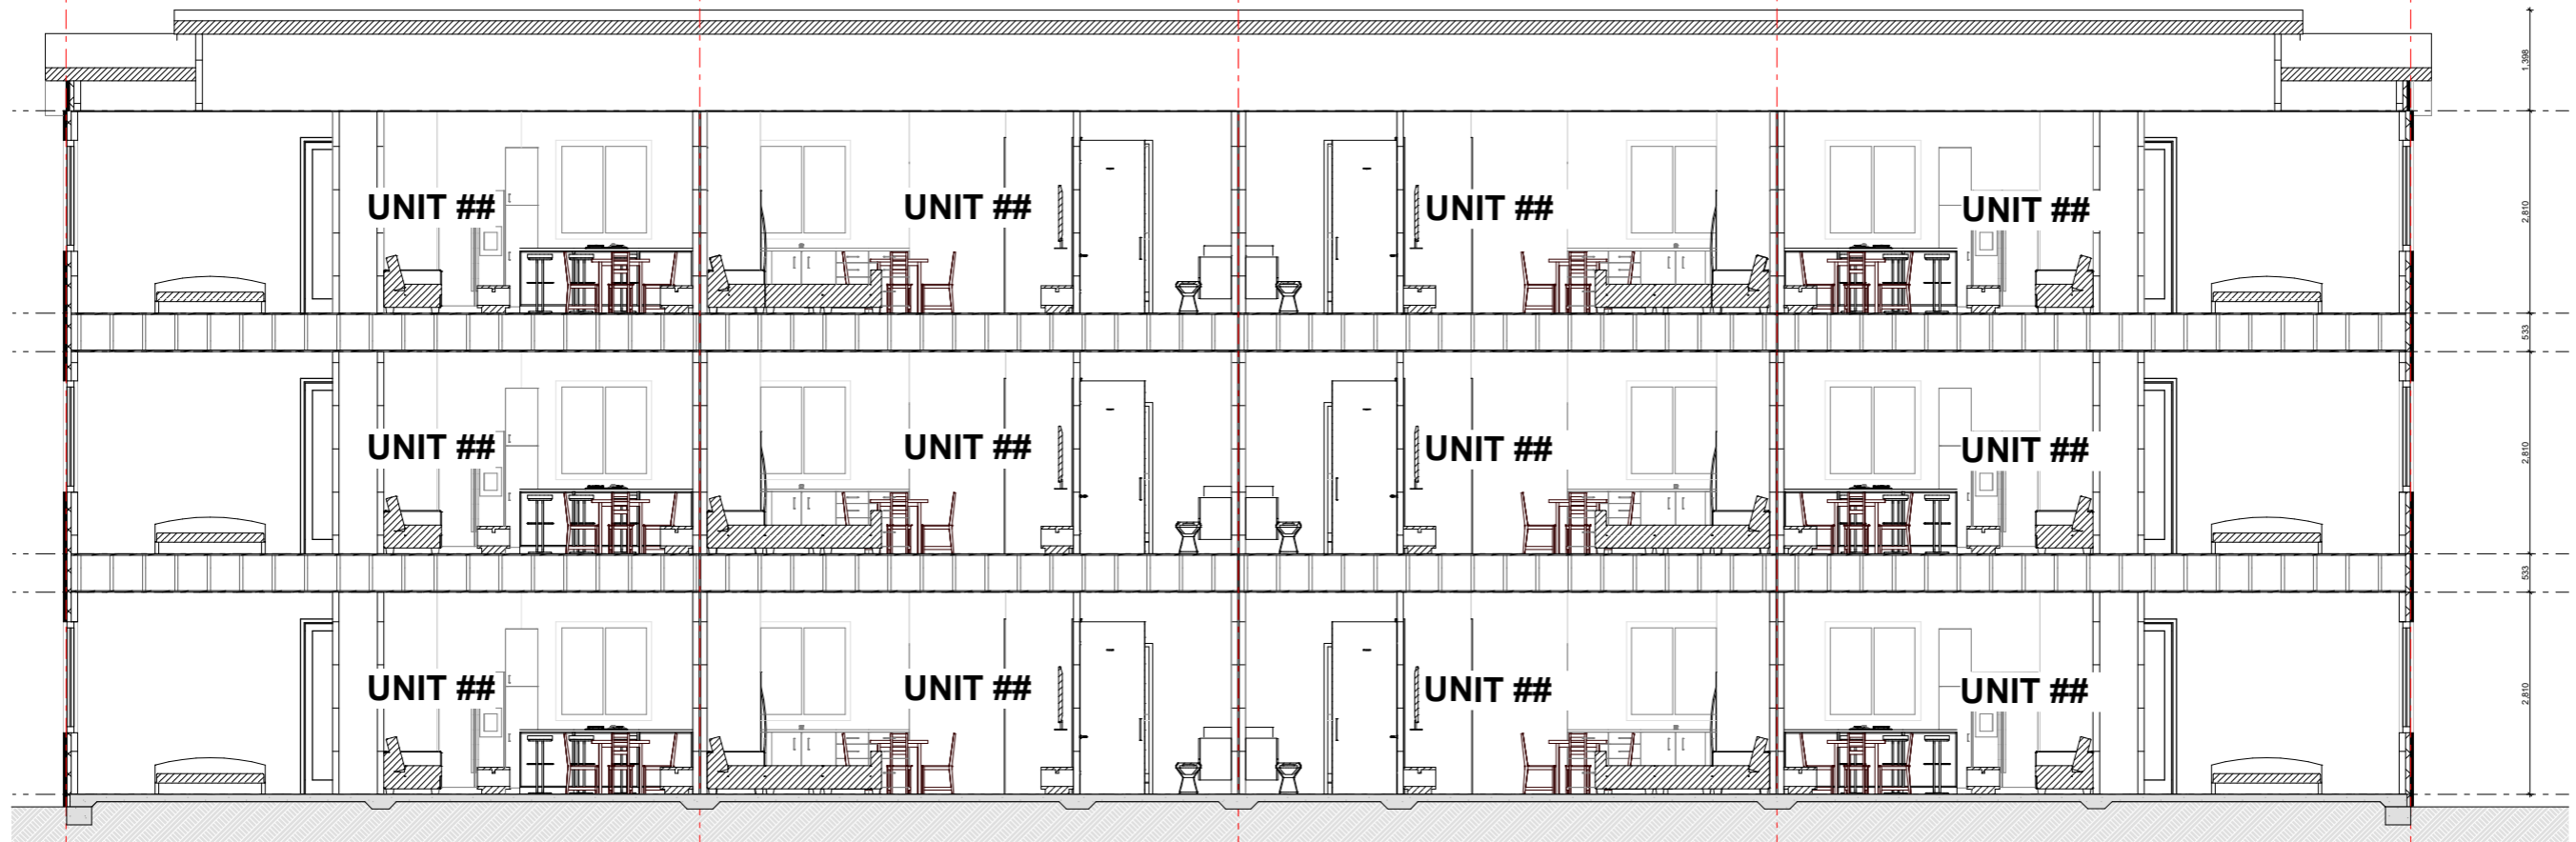

SECTION B
Scale 1:50



(08) 6243 6405
0438420344
urbanize@urbanize.com.au

DATE	REV	REASON FOR ISSUE	BY
17.06.26	-	Issue for Consultants	

CONTRACTOR TO CHECK ALL DIMENSIONS & LEVELS ON SITE BEFORE COMMENCING ANY WORK OR PREPARING ANY SHOP DRAWINGS. FIGURED DIMENSIONS TAKE PRECEDENCE OVER MEASUREMENTS MANUALLY SCALED OFF DRAWINGS. LARGE SCALE DWGS TAKE PRECEDENCE OVER SMALLER SCALE DWGS.


78 Apartments
4 Waardong Court, Halls Head, WA 6210
Sheet Name
Section - A + B, Block T2

Building Permit


DRAWN	CM	DESIGNED	zz
CHECKED	SM	PRINCIPAL	
DATE	17/06/2026	Principal	
PROJECT No.	620-JAC	DRAWING No.	REV.
		B2-4.01	Rev -

Scale as shown - Half Scale @ A3



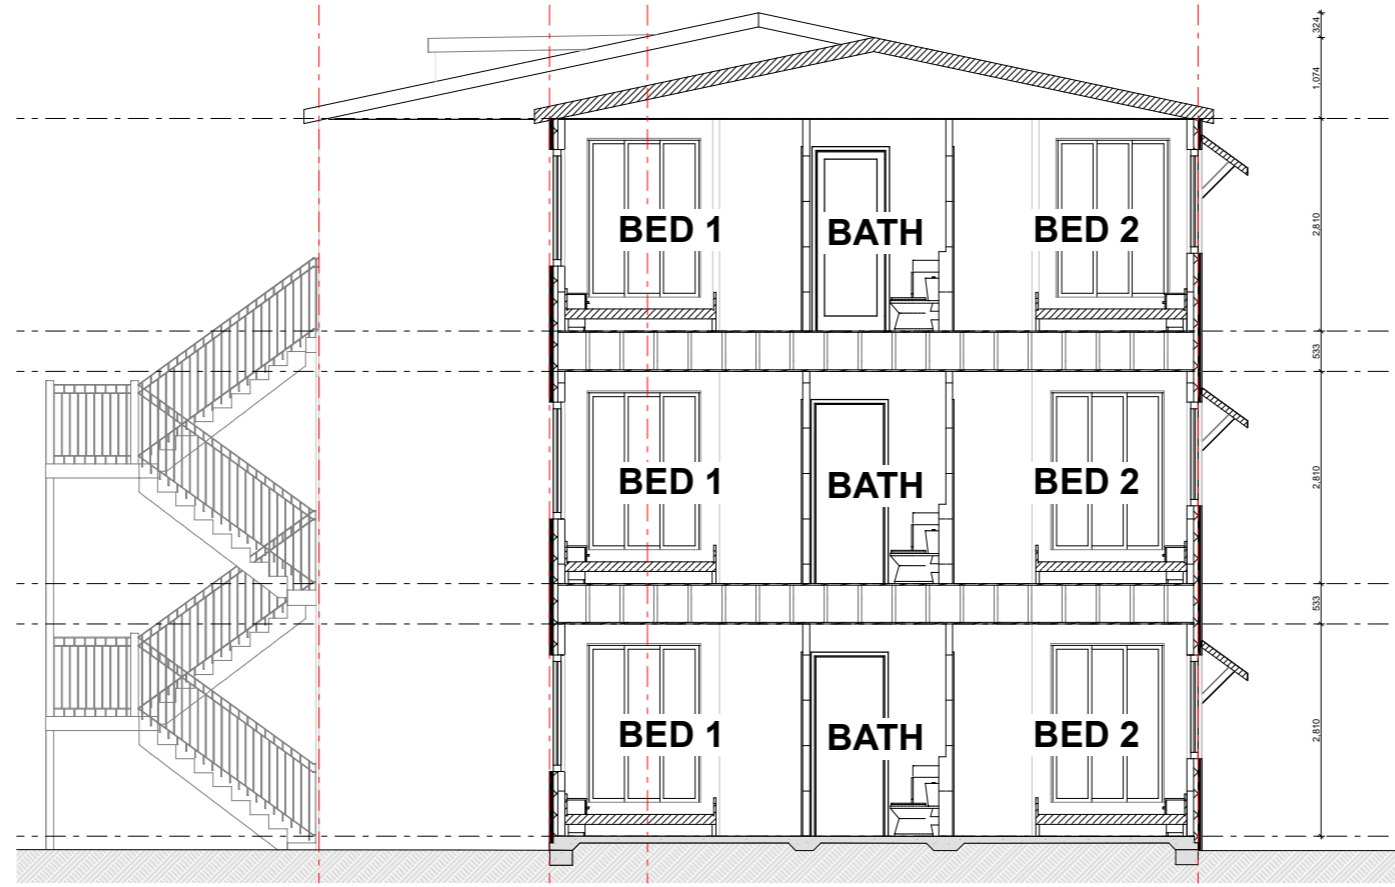

SECTION C
Scale 1:50

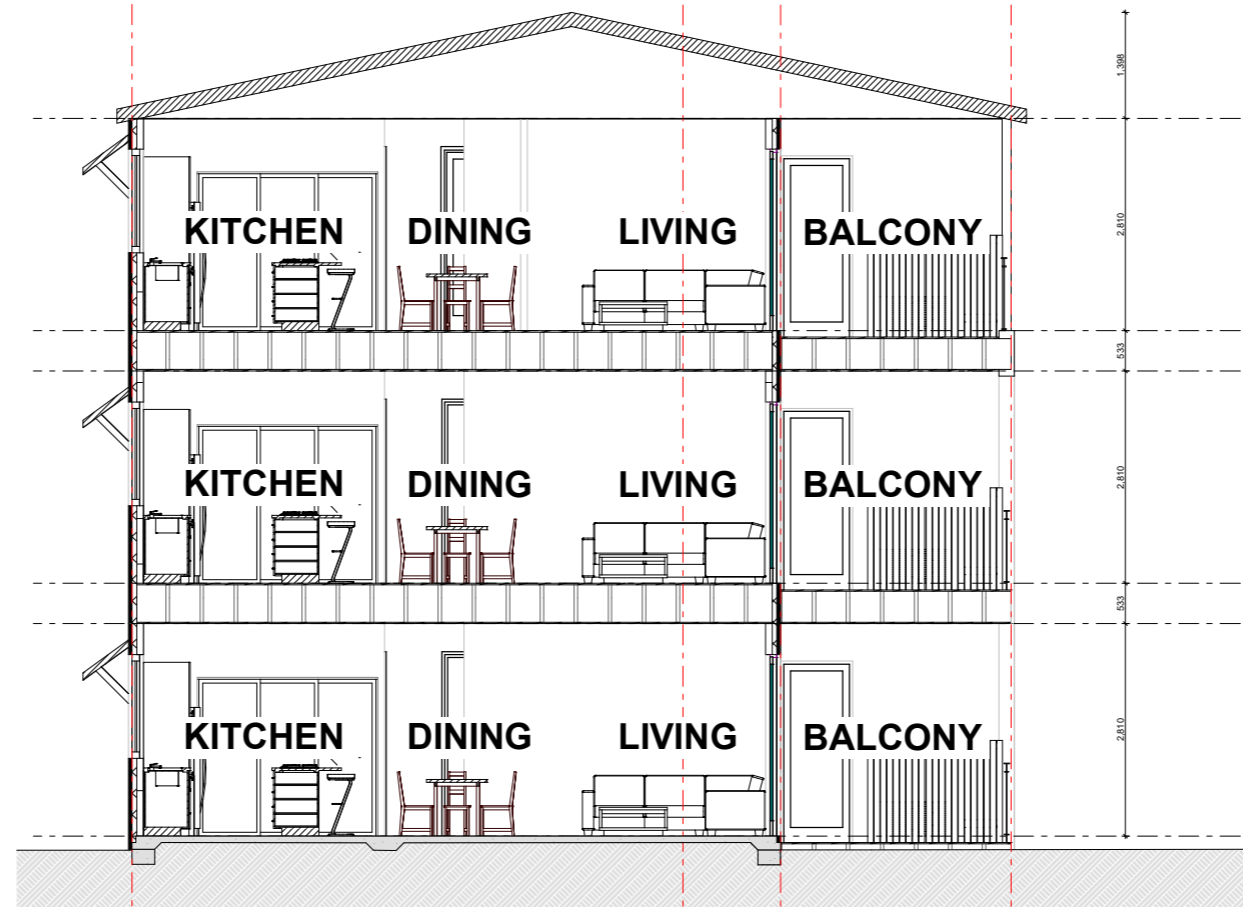

SECTION D
Scale 1:50



(08) 6243 6405
0438420344
urbanize@urbanize.com.au

DATE	REV	REASON FOR ISSUE	BY
17.06.26	-	Issue for Consultants	

CONTRACTOR TO CHECK ALL DIMENSIONS & LEVELS ON SITE BEFORE COMMENCING ANY WORK OR PREPARING ANY SHOP DRAWINGS. FIGURED DIMENSIONS TAKE PRECEDENCE OVER MEASUREMENTS MANUALLY SCALED OFF DRAWINGS. LARGE SCALE DWGS TAKE PRECEDENCE OVER SMALLER SCALE DWGS.

78 Apartments
4 Waardong Court, Halls Head, WA 6210
Sheet Name
Section - C + D, Block T2

Building Permit

DRAWN	CM	DESIGNED	zz
CHECKED	SM	PRINCIPAL	
DATE	17/06/2026	Principal	
PROJECT No.	620-JAC	DRAWING No.	REV.
Scale as shown - Half Scale @ A3		B2-4.02	Rev -