

**Planning Application
 Hamersly Station
 Tom Price Railway Road,
 Mt Sheila.
 Proposed Toilet/shower block.**


PL-00	Cover	
PL-01	Location Plans	
PL-02	Existing Plans	1:500
PL-03	Demo Plans	1:500
PL-04	Proposed Plans	1:500
PL-05	Proposed Plans	1:200
PL-06	Toilet /Shower block Proposed Plans	
PL-07	Toilet /Shower block elevations	
PL-08	Toilet /Shower block render	



Proposed Toilet Blocks

Proposed Waste Water Treatment Plant

Proposed Sprayfeild Location

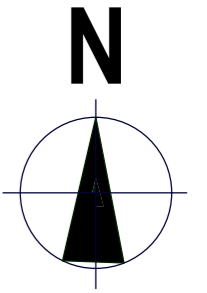




CAMP SITE PLAN (SOUTH)
NOT TO SCALE



CAMP SITE PLAN (SOUTH)
NOT TO SCALE

SCOPE OF WORKS

1. REPLACE EXISTING TOILET BLOCK AND COVERED WALKWAY WITH PROPOSED TOILET/SHOWER BLOCK AND COVERED ACCESSIBLE RAMP
2. REPLACE EXISTING LEECH DRAIN WITH PROPOSED WATER TREATMENT PLANT
3. INSTALL PROPOSED SPRAYFIELD (Minimum Area Of 1250Sqm)

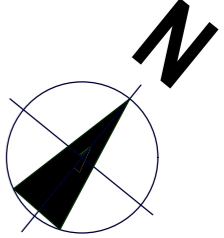

EXISTING LEECH DRAINS

EXISTING TOILET BLOCK




CAMP SITE PLAN (SOUTH)

NOT TO SCALE


SCOPE OF WORKS

1. REPLACE EXISTING TOILET BLOCK AND COVERED WALKWAY WITH PROPOSED TOILET/SHOWER BLOCK AND COVERED ACCESSIBLE RAMP
2. REPLACE EXISTING LEECH DRAIN WITH PROPOSED WATER TREATMENT PLANT
3. INSTALL PROPOSED SPRAYFIELD (Minimum Area Of 1250Sqm)

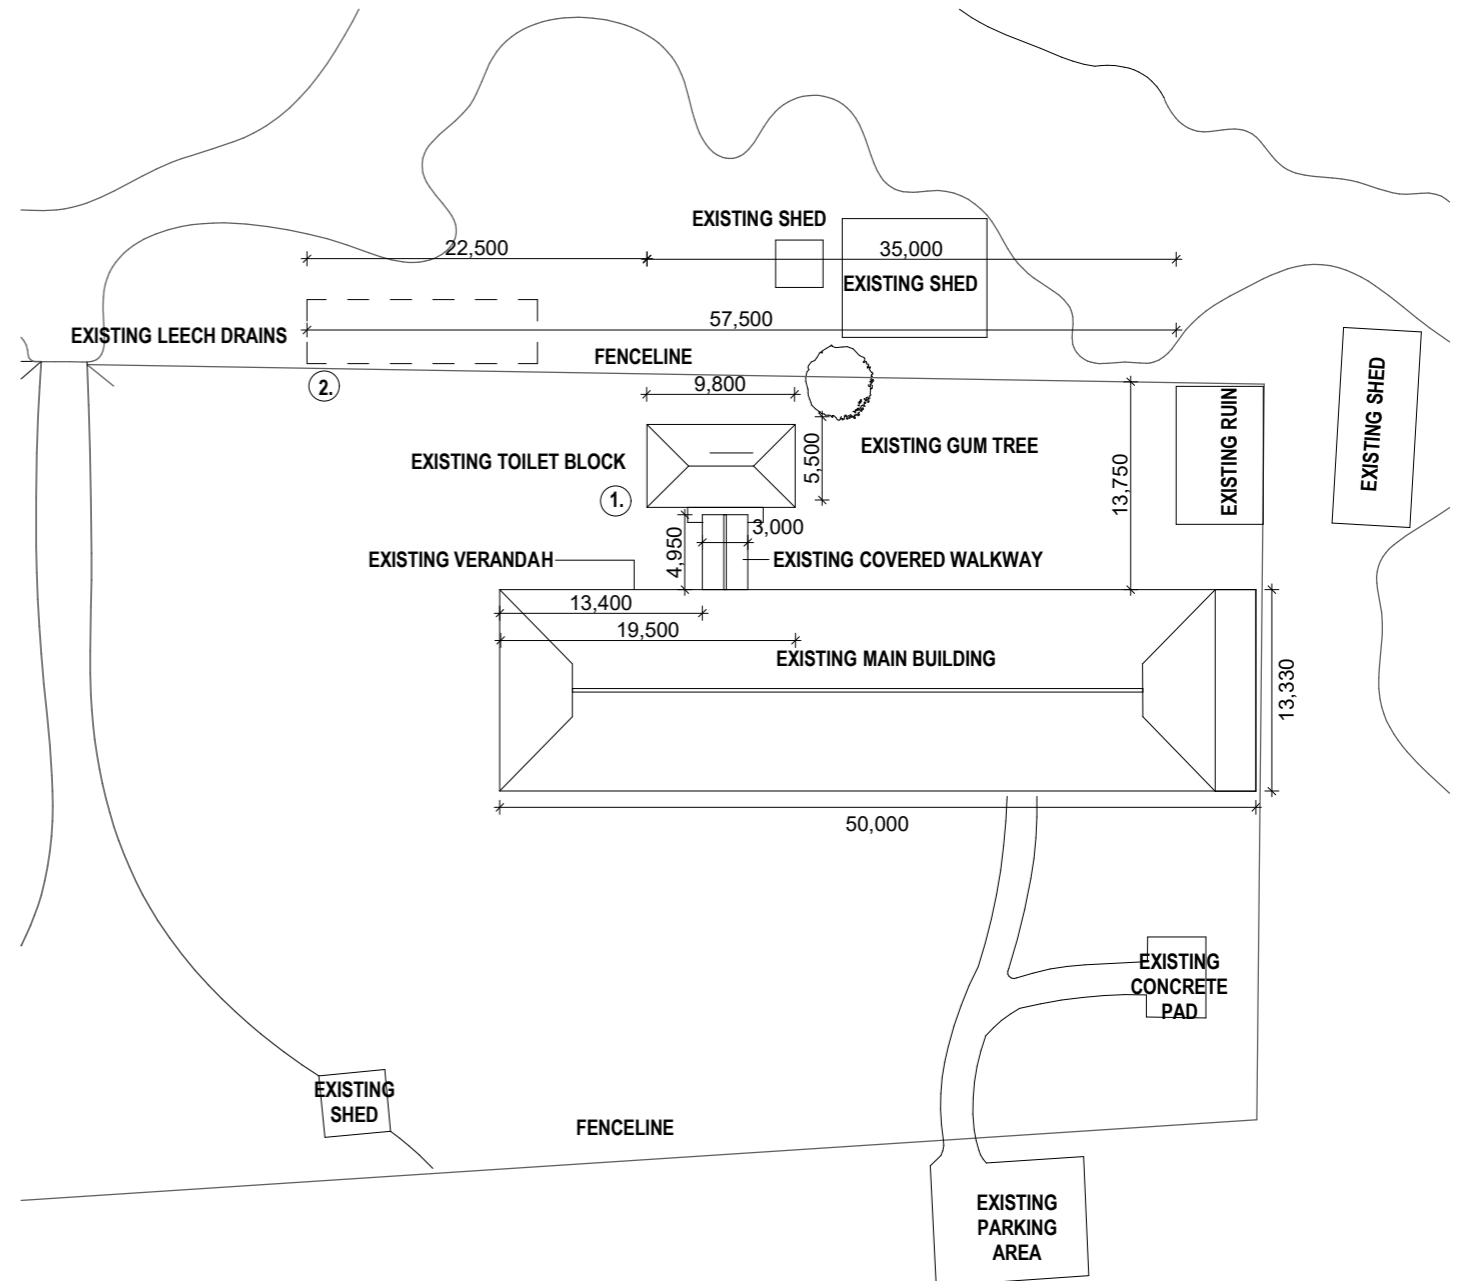

HOMESTEAD PLAN - EXISTING

Scale 1:500

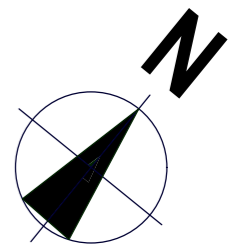


EXISTING LEECH DRAINS

EXISTING TOILET BLOCK




CAMP SITE PLAN (SOUTH)
NOT TO SCALE

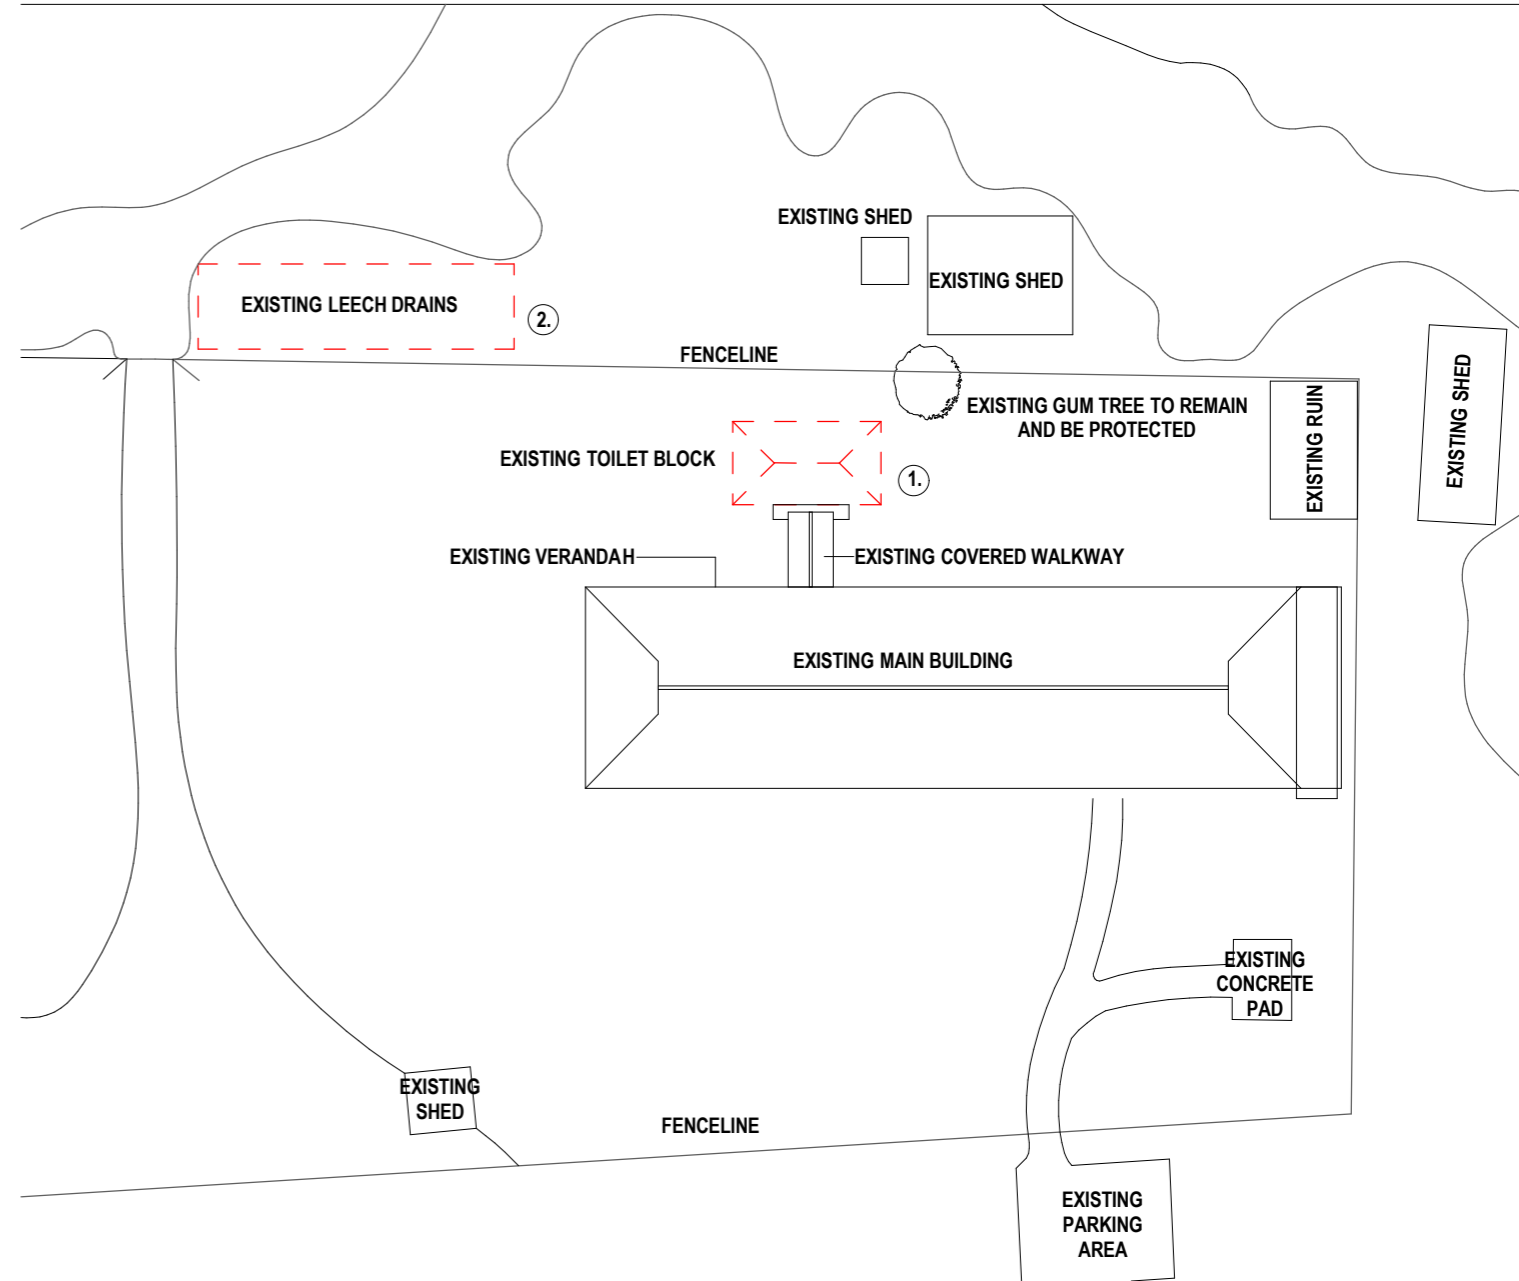

HOMESTEAD PLAN - DEMO
Scale 1:500

SCOPE OF WORKS

1. REPLACE EXISTING TOILET BLOCK AND COVERED WALKWAY WITH PROPOSED TOILET/SHOWER BLOCK AND COVERED ACCESSIBLE RAMP
2. REPLACE EXISTING LEECH DRAIN WITH PROPOSED WATER TREATMENT PLANT
3. INSTALL PROPOSED SPRAYFIELD (Minimum Area Of 1250Sqm)

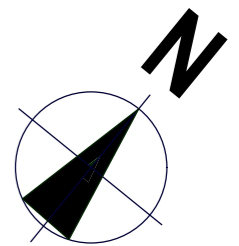


EXISTING
LEECH DRAINS

EXISTING
TOILET BLOCK



PROPOSED CAMP SITE PLAN

NOT TO SCALE

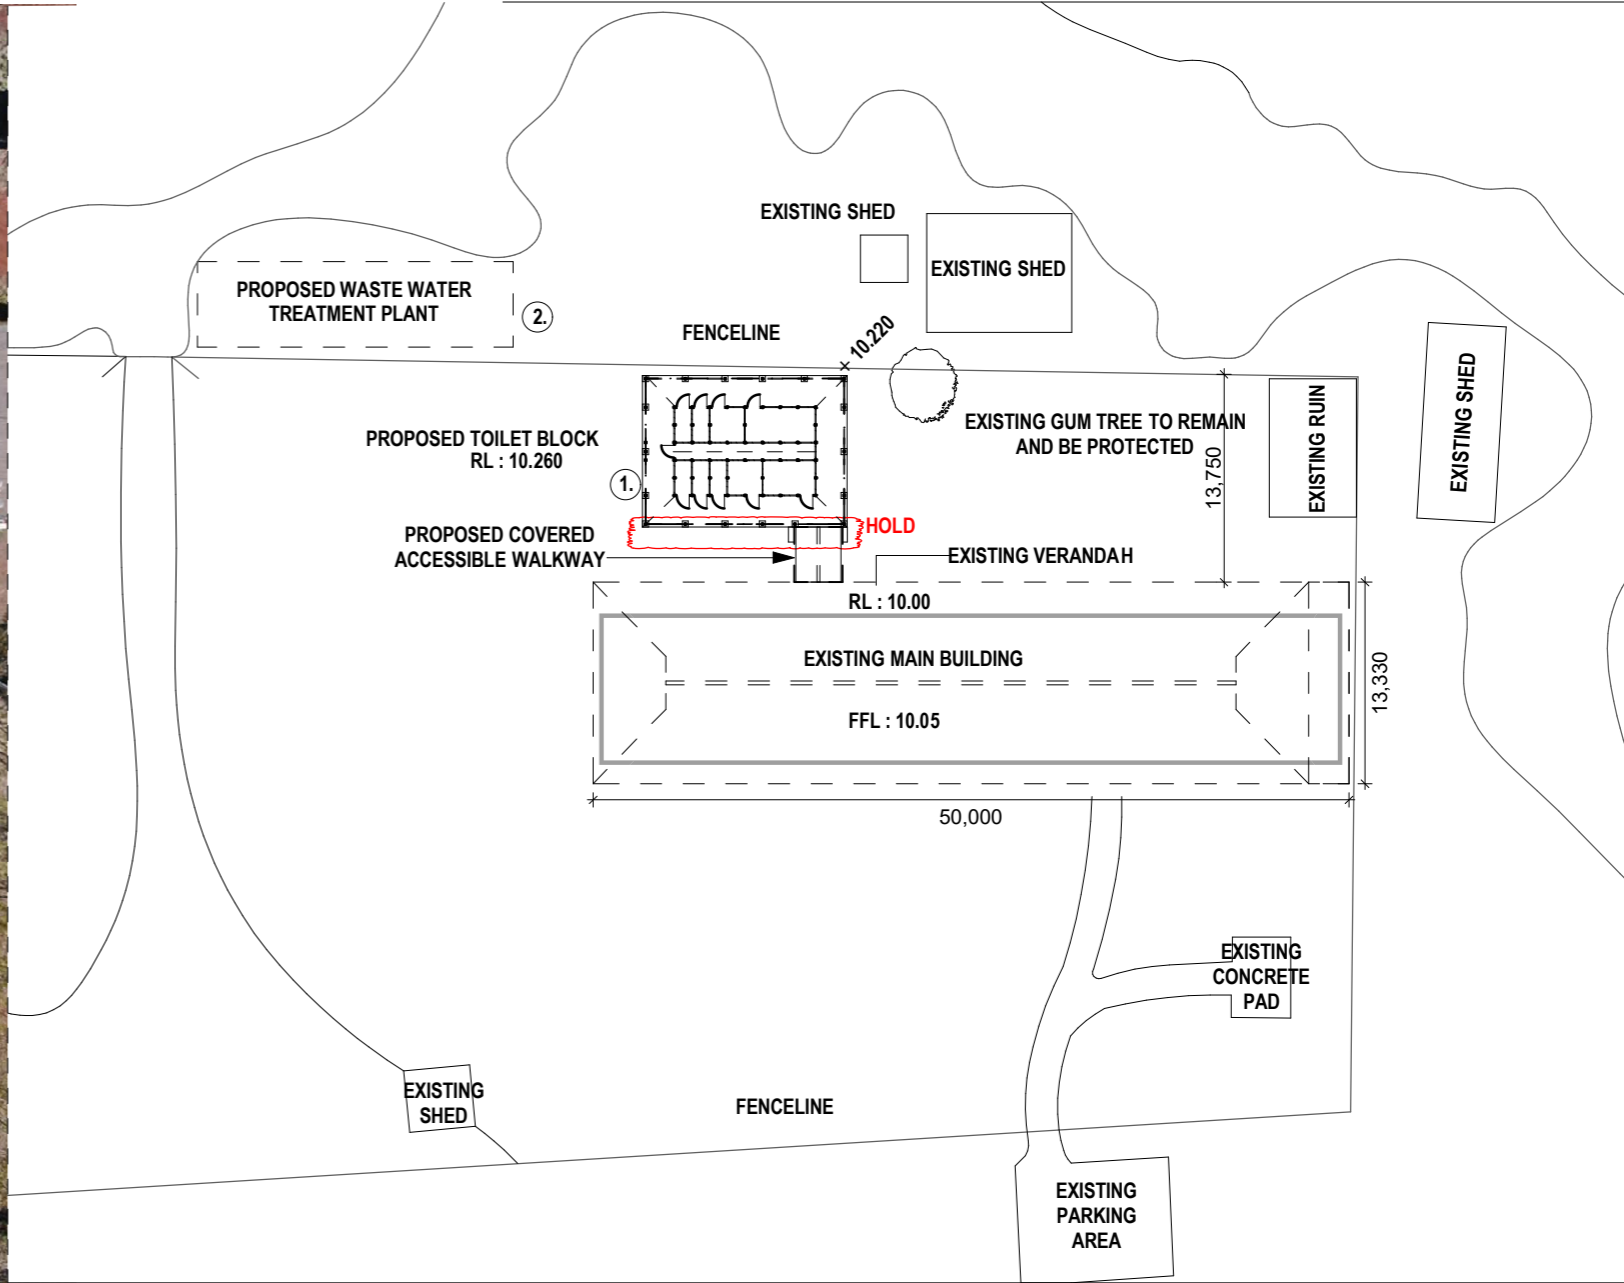


HOMESTEAD PLAN - PROPOSED

Scale 1:500


SCOPE OF WORKS

1. REPLACE EXISTING TOILET BLOCK AND COVERED WALKWAY WITH PROPOSED TOILET/SHOWER BLOCK AND COVERED ACCESSIBLE RAMP
2. REPLACE EXISTING LEECH DRAIN WITH PROPOSED WATER TREATMENT PLANT
3. INSTALL PROPOSED SPRAYFIELD (Minimum Area Of 1250Sqm)

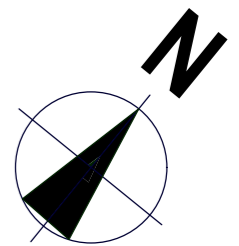

URBANIZE

11/12/2025 REV -

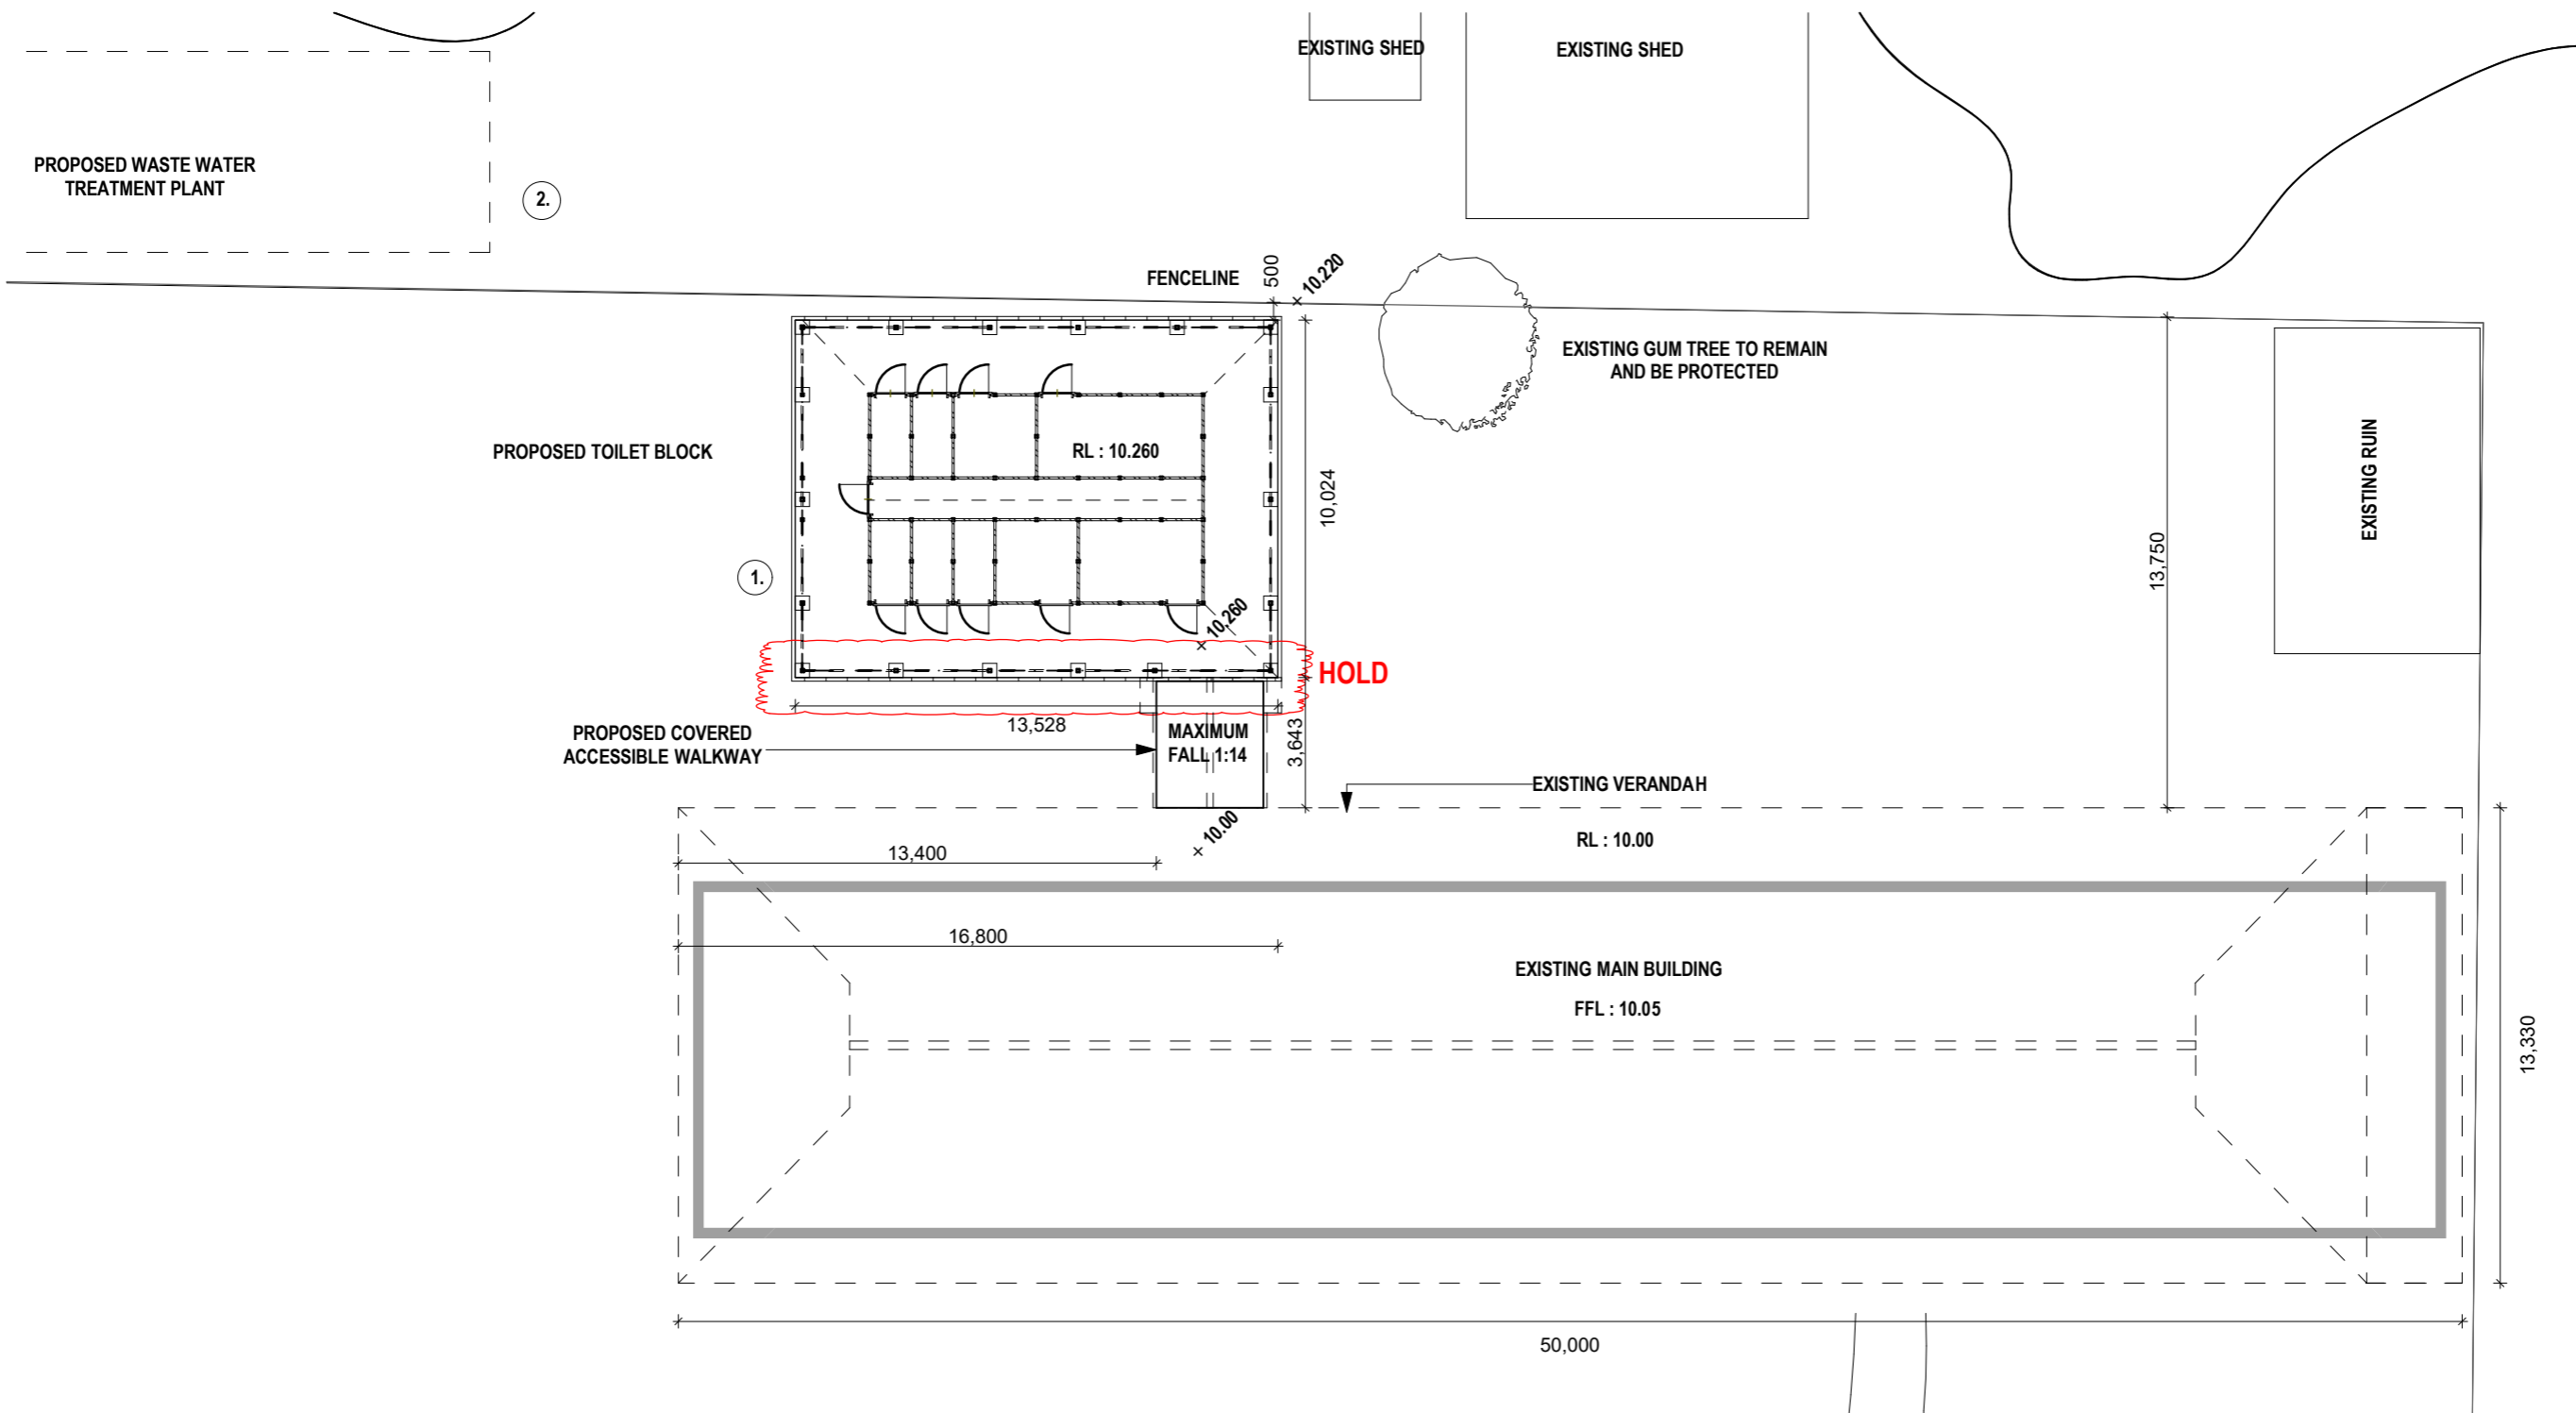


CAMP SITE PLAN (SOUTH)

Scale 1:200

SCOPE OF WORKS

1. REPLACE EXISTING TOILET BLOCK AND COVERED WALKWAY WITH PROPOSED TOILET/SHOWER BLOCK AND COVERED ACCESSIBLE RAMP
2. REPLACE EXISTING LEECH DRAIN WITH PROPOSED WATER TREATMENT PLANT
3. INSTALL PROPOSED SPRAYFIELD (Minimum Area Of 1250Sqm)

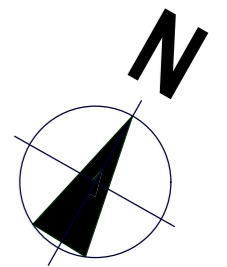

URBANIZE


11/12/2025 REV -

PL-05 LOCATION PLANS-PROPOSED

DL BUILDING SERVICES

HAMMERSLY STATION, TOM PRICE ROAD, MOUNT SHEILA

NOTES:
 PROPRIETARY TOILET BLOCK.
 REFER TO MANUFACTURES
 DRAWINGS.
 INSITU CONCRETE SLAB

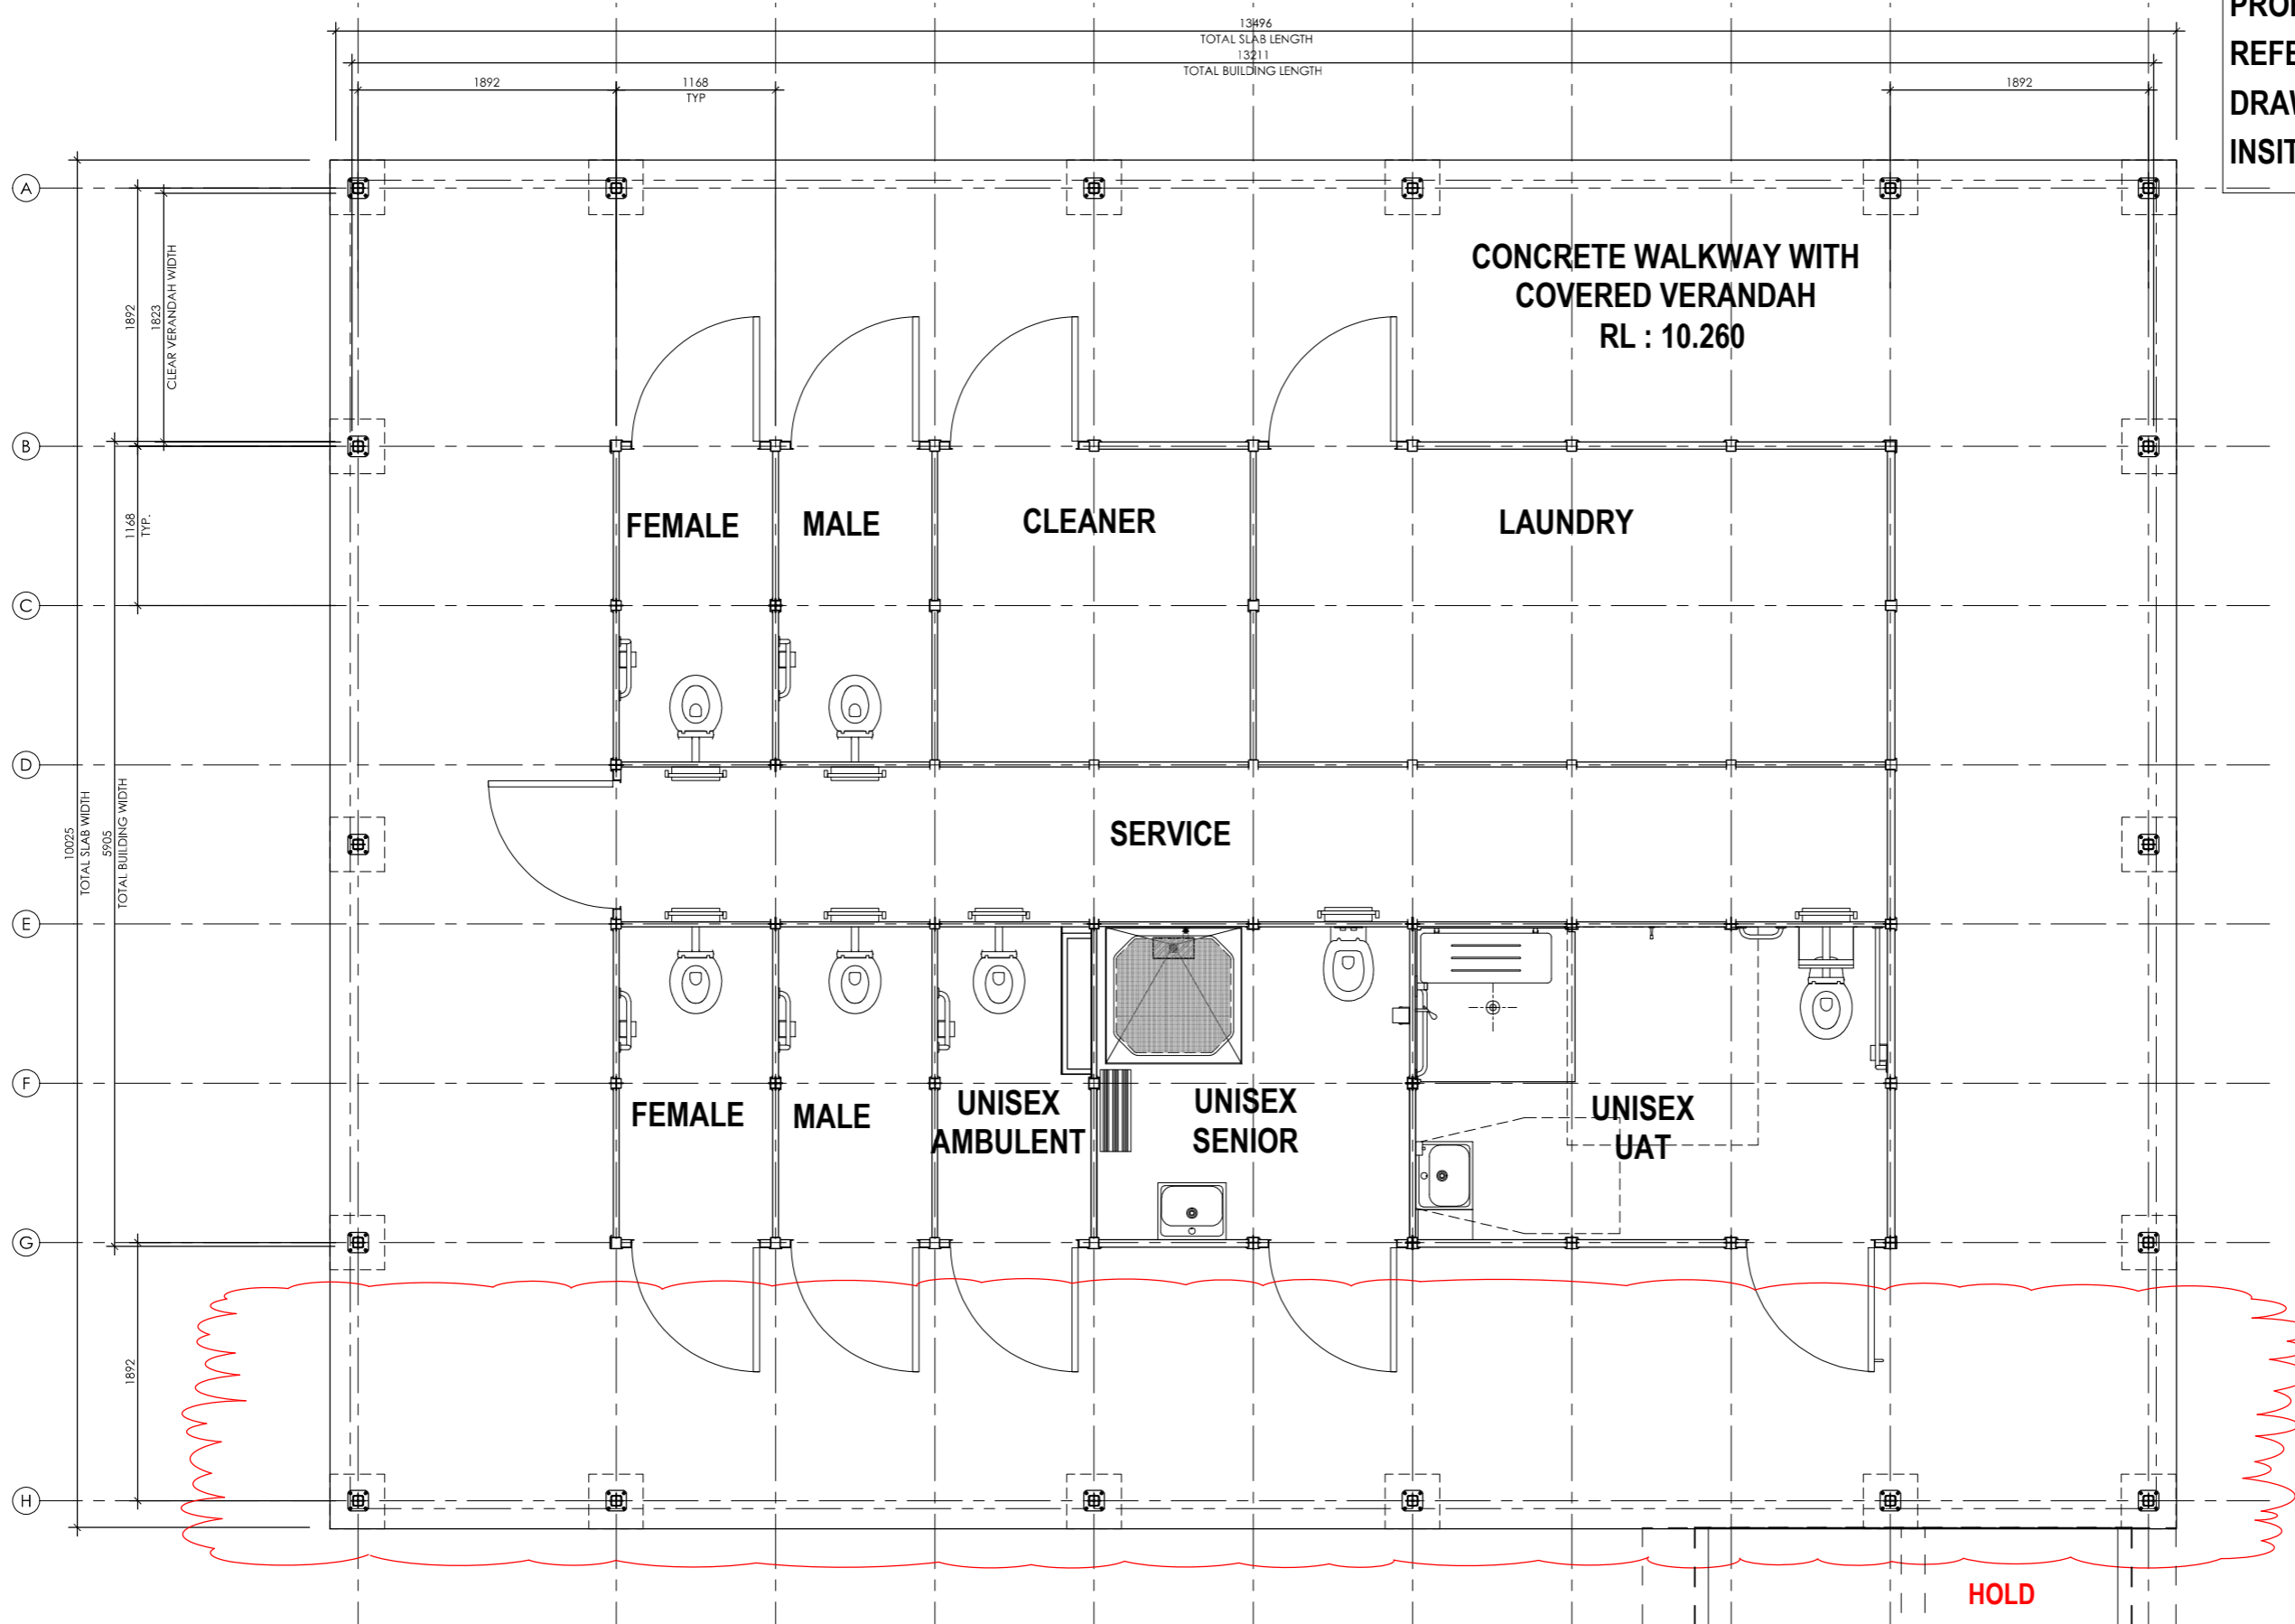


PROPOSED TOILET BLOCK
 1:100


HOLD




NOTES:
PROPRIETARY TOLIET BLOCK.
REFER TO MANUFACTURES
DRAWINGS.
INSITU CONCRETE SLAB

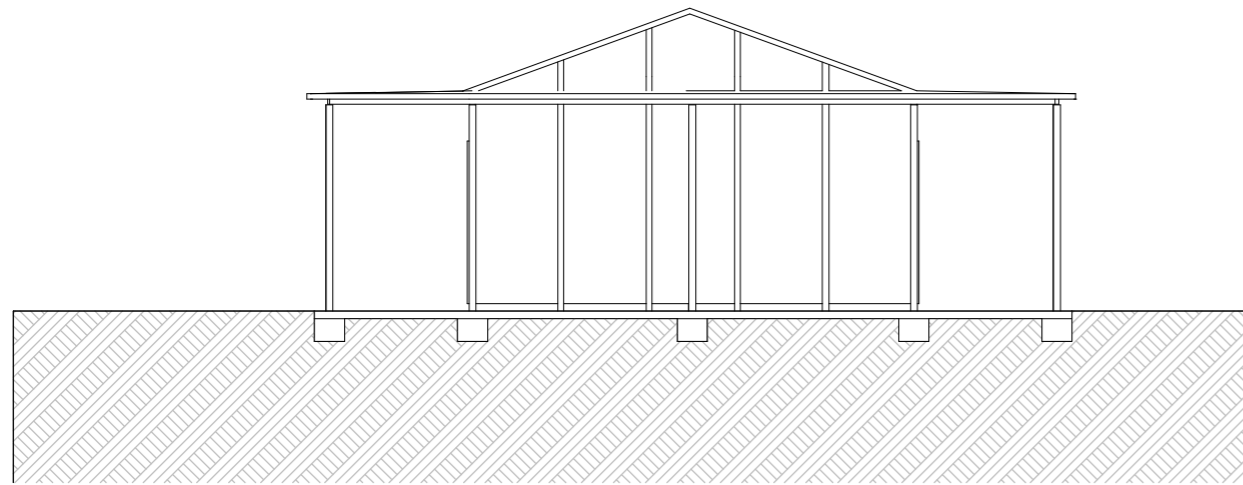


ELEVATION NORTH
Scale 1:100

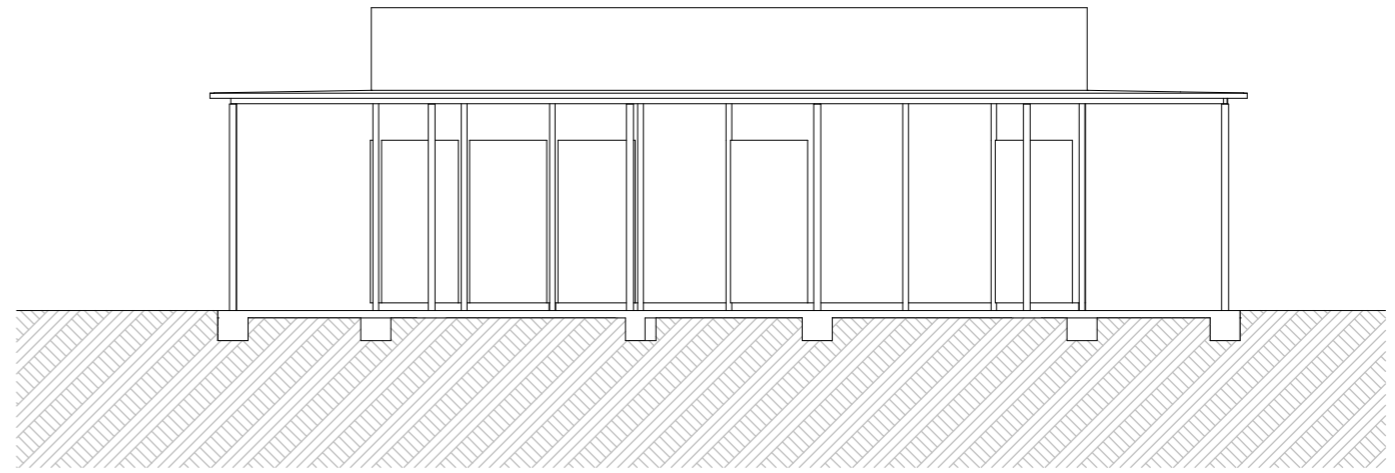

ELEVATION EAST
Scale 1:100

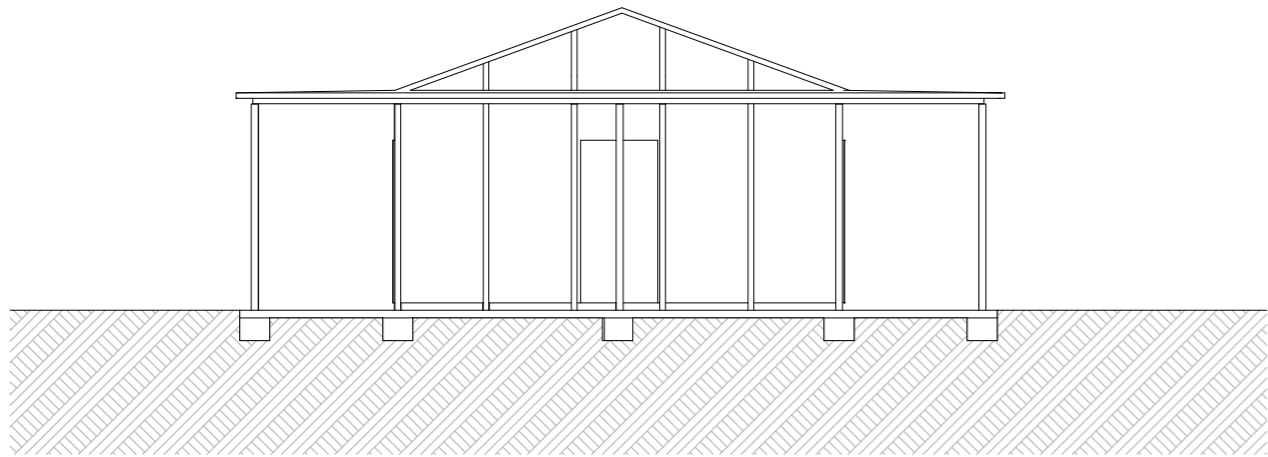

ELEVATION SOUTH
Scale 1:100

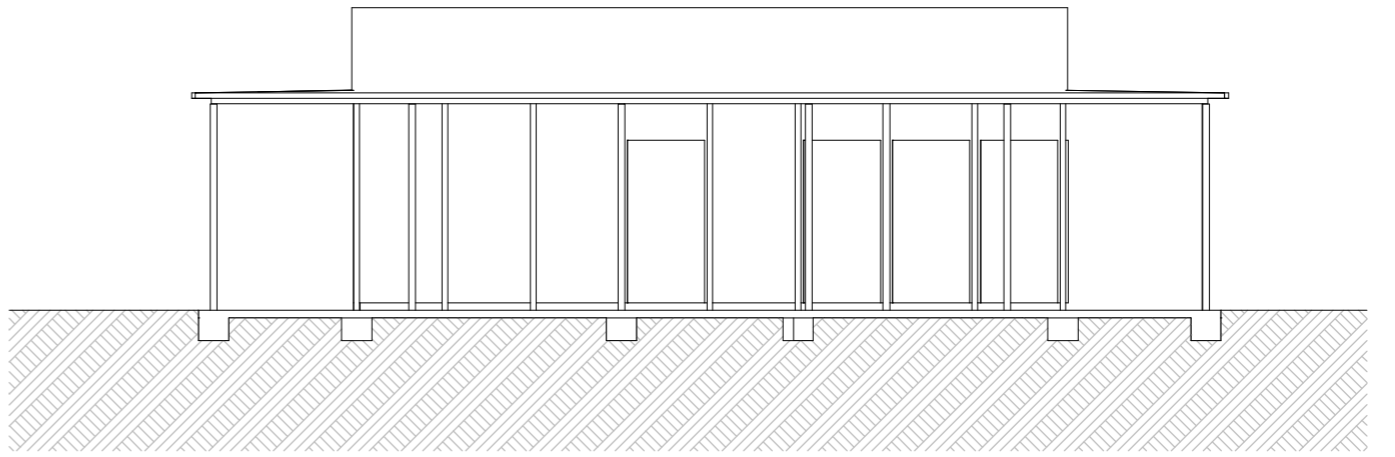

ELEVATION WEST
Scale 1:100

