

PROSED GROUND WATER TANKS
SCALE: 1:100



(08) 6243 6405
0438420344
urbanize@urbanize.com.au

DATE	REV	REASON FOR ISSUE	BY
Date 1	A	ISSUED TO CONSULTANTS	


CONTRACTOR TO CHECK ALL DIMENSIONS & LEVELS ON SITE BEFORE COMMENCING ANY WORK OR PREPARING ANY SHOP DRAWINGS. FIGURED DIMENSIONS TAKE PRECEDENCE OVER MEASUREMENTS MANUALLY SCALED OFF DRAWINGS. LARGE SCALE DWGS TAKE PRECEDENCE OVER SMALLER SCALE DWGS.

APPARTMENT BUILDING
5 MACRAE ROAD
APPLECROSS

PROPOSED WATER TANKS

DRAWN	RS	DESIGNED	SM
CHECKED	SM	PRINCIPAL	
DATE			
PROJECT No.		DRAWING No.	REV.
		A2.01	A
SCALE	1:100		

BUILDING PERMIT

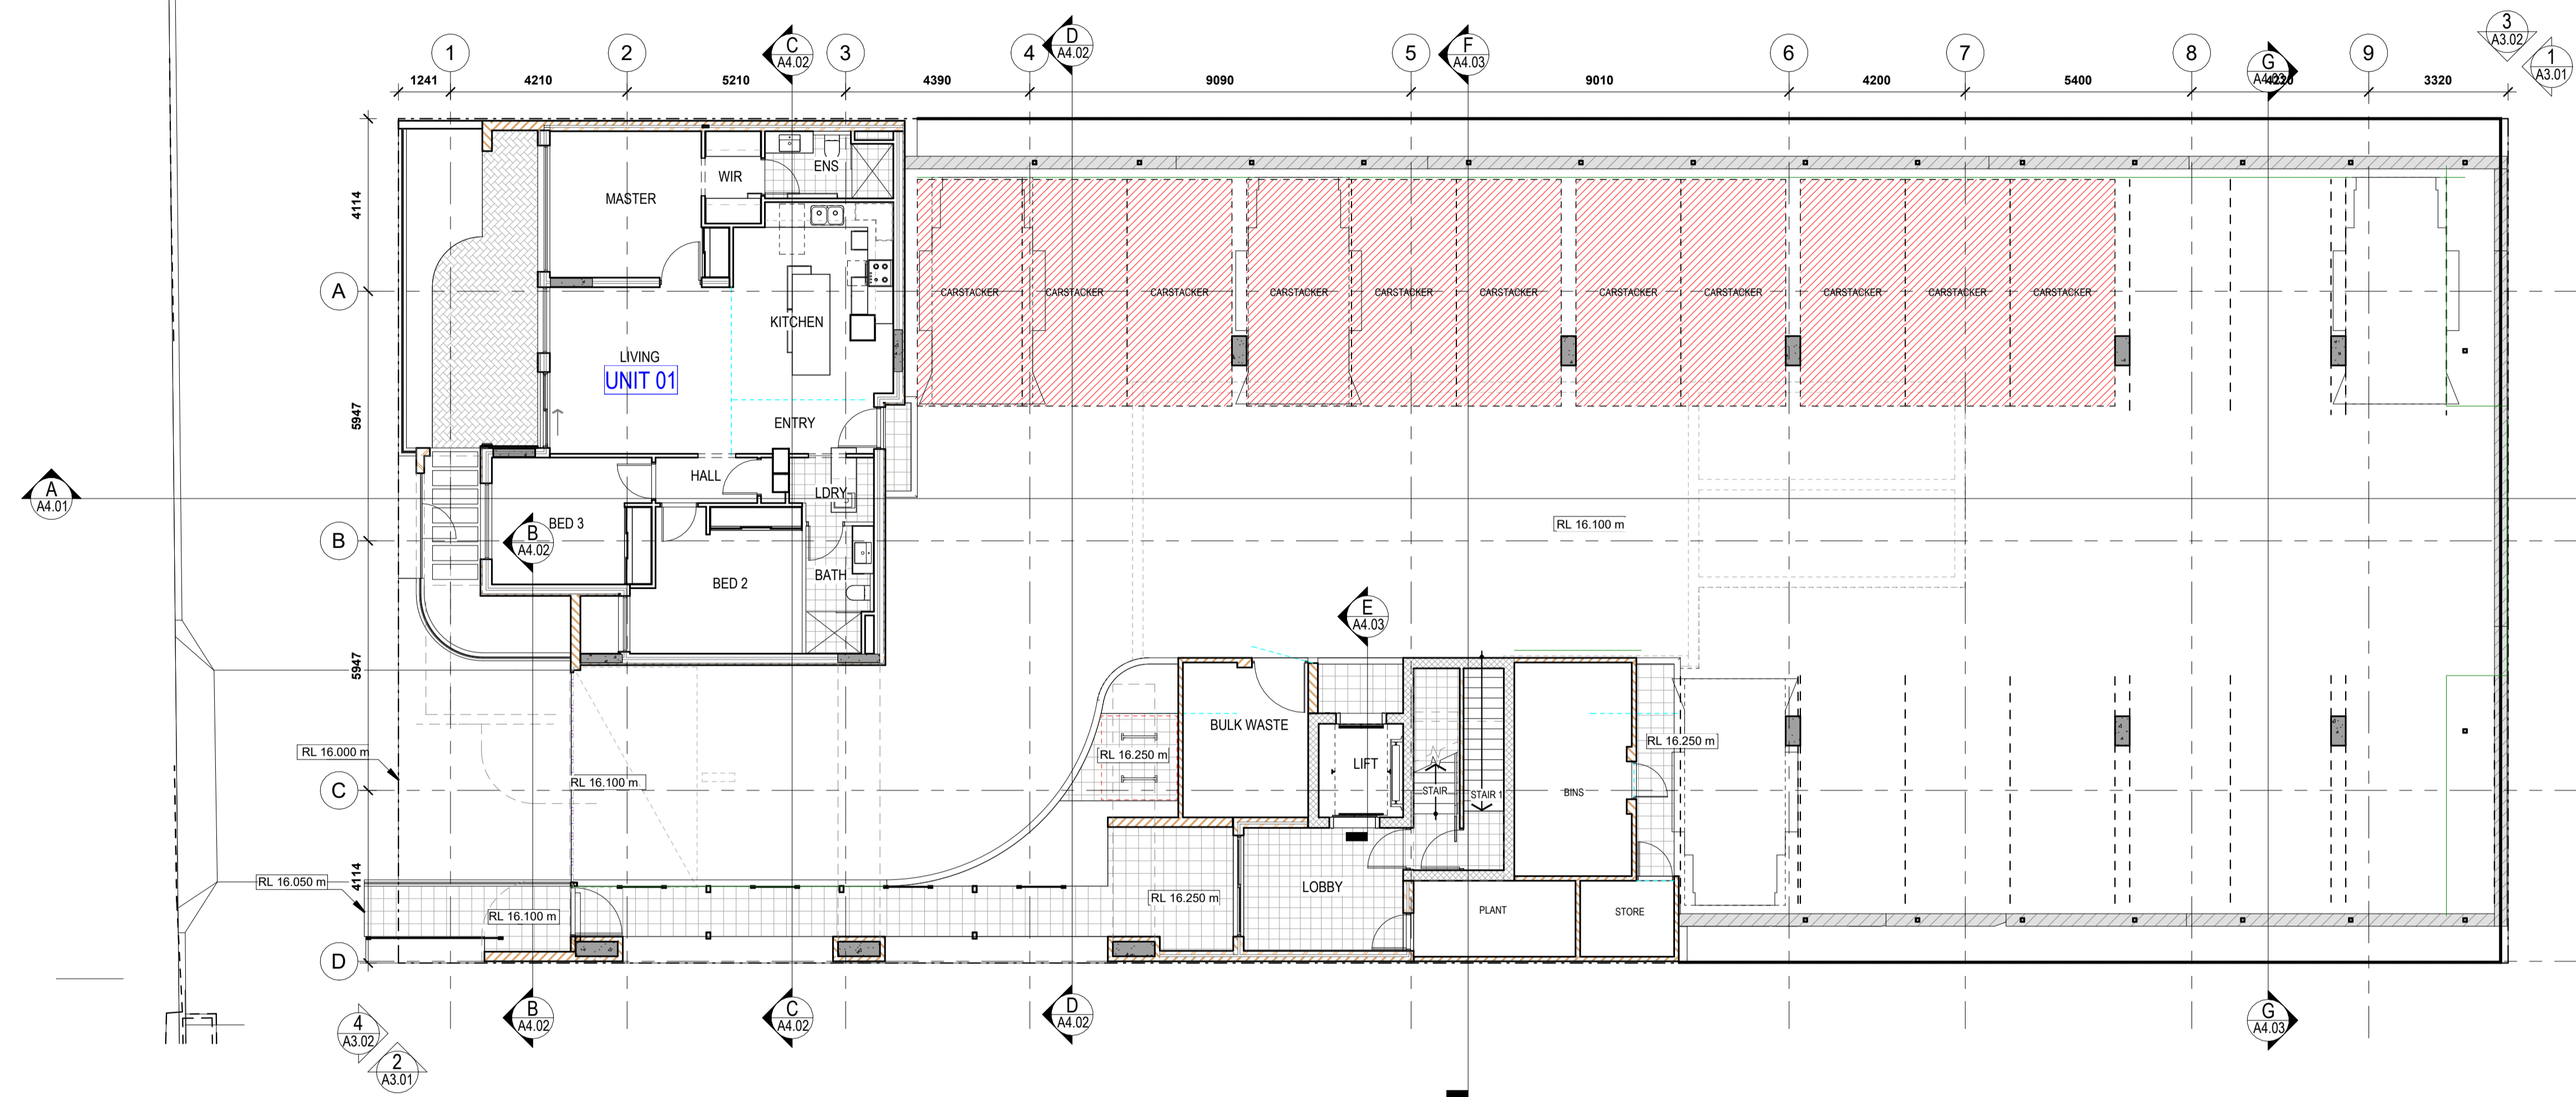

PROPOSED GROUND FLOOR PLAN
SCALE: 1:100



(08) 6243 6405
0438420344
urbanize@urbanize.com.au


DATE	REV	REASON FOR ISSUE	BY
Date 1	A	ISSUED TO CONSULTANTS	

CONTRACTOR TO CHECK ALL DIMENSIONS & LEVELS ON SITE BEFORE COMMENCING ANY WORK OR PREPARING ANY SHOP DRAWINGS. FIGURED DIMENSIONS TAKE PRECEDENCE OVER MEASUREMENTS MANUALLY SCALED OFF DRAWINGS. LARGE SCALE DWGS TAKE PRECEDENCE OVER SMALLER SCALE DWGS.

APARTMENT BUILDING
5 MACRAE ROAD
APPLECROSS

PROPOSED GROUND FLOOR PLAN
BUILDING PERMIT

DRAWN	RS	DESIGNED	SM
CHECKED	SM	PRINCIPAL	
DATE			
PROJECT No.		DRAWING No.	REV.
		A2.02	A
SCALE	1:100		

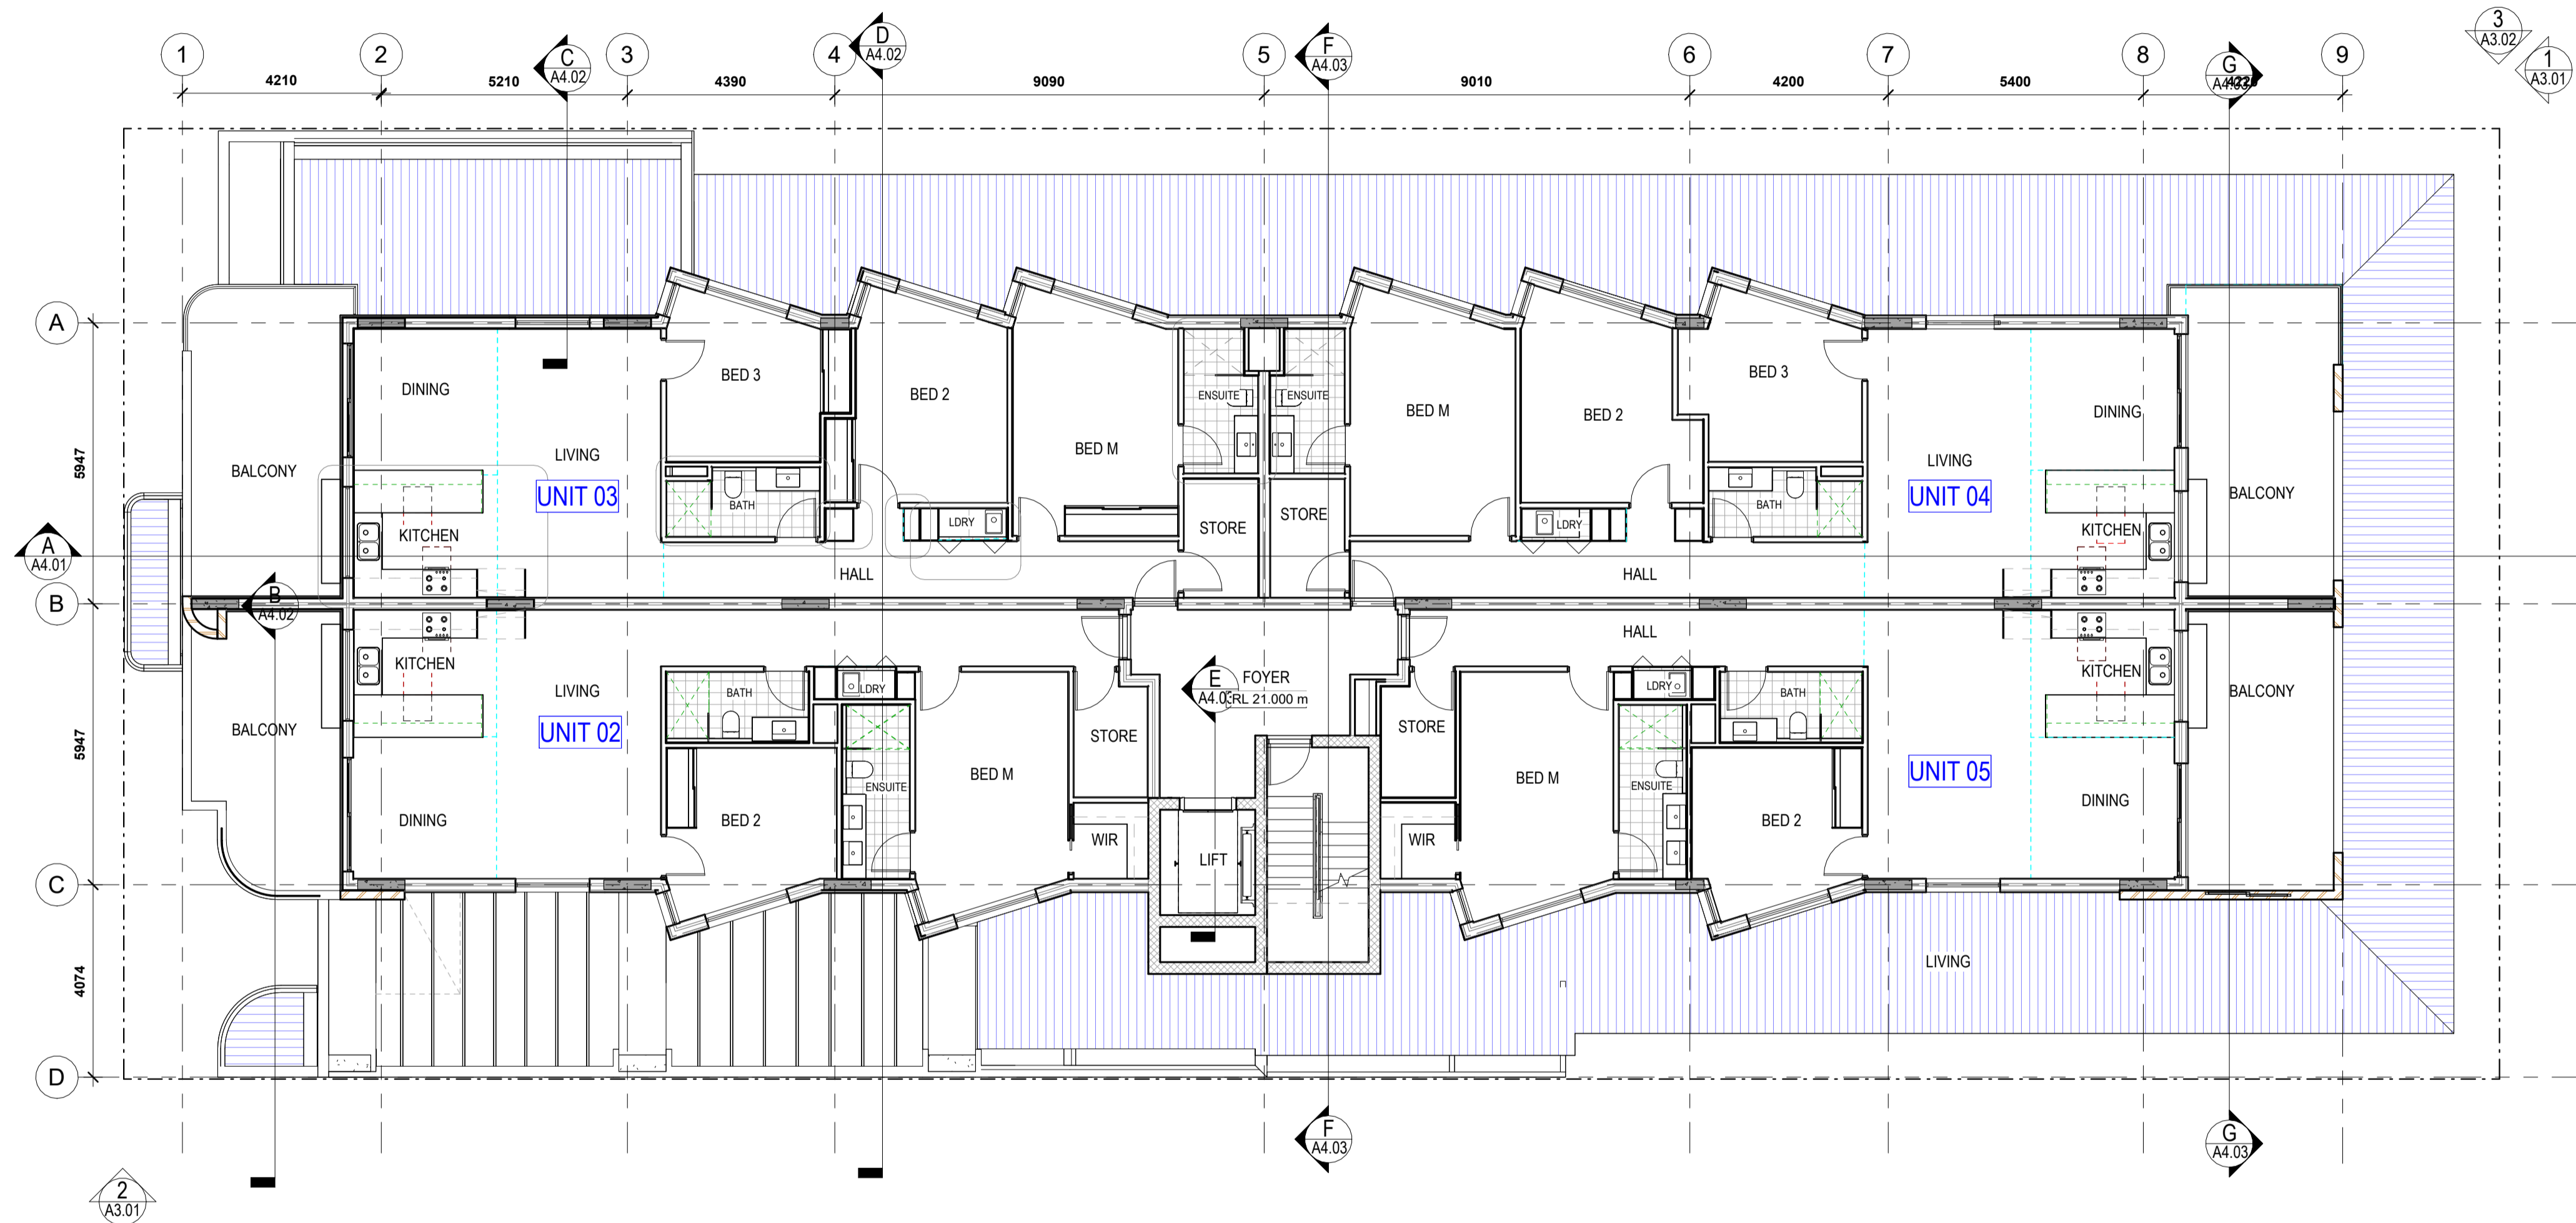

PROPOSED FIRST FLOOR PLAN
SCALE: 1:100



(08) 6243 6405
0438420344
urbanize@urbanize.com.au


Date 1	REV	REASON FOR ISSUE	BY
A		ISSUED TO CONSULTANTS	

CONTRACTOR TO CHECK ALL DIMENSIONS & LEVELS ON SITE BEFORE COMMENCING ANY WORK OR PREPARING ANY SHOP DRAWINGS. FIGURED DIMENSIONS TAKE PRECEDENCE OVER MEASUREMENTS MANUALLY SCALED OFF DRAWINGS. LARGE SCALE DWGS TAKE PRECEDENCE OVER SMALLER SCALE DWGS.

APPARTMENT BUILDING
5 MACRAE ROAD
APPLECROSS

PROPOSED FIRST FLOOR PLAN
BUILDING PERMIT

PROJECT No.	DRAWING No.	REV.
	A2.03	A

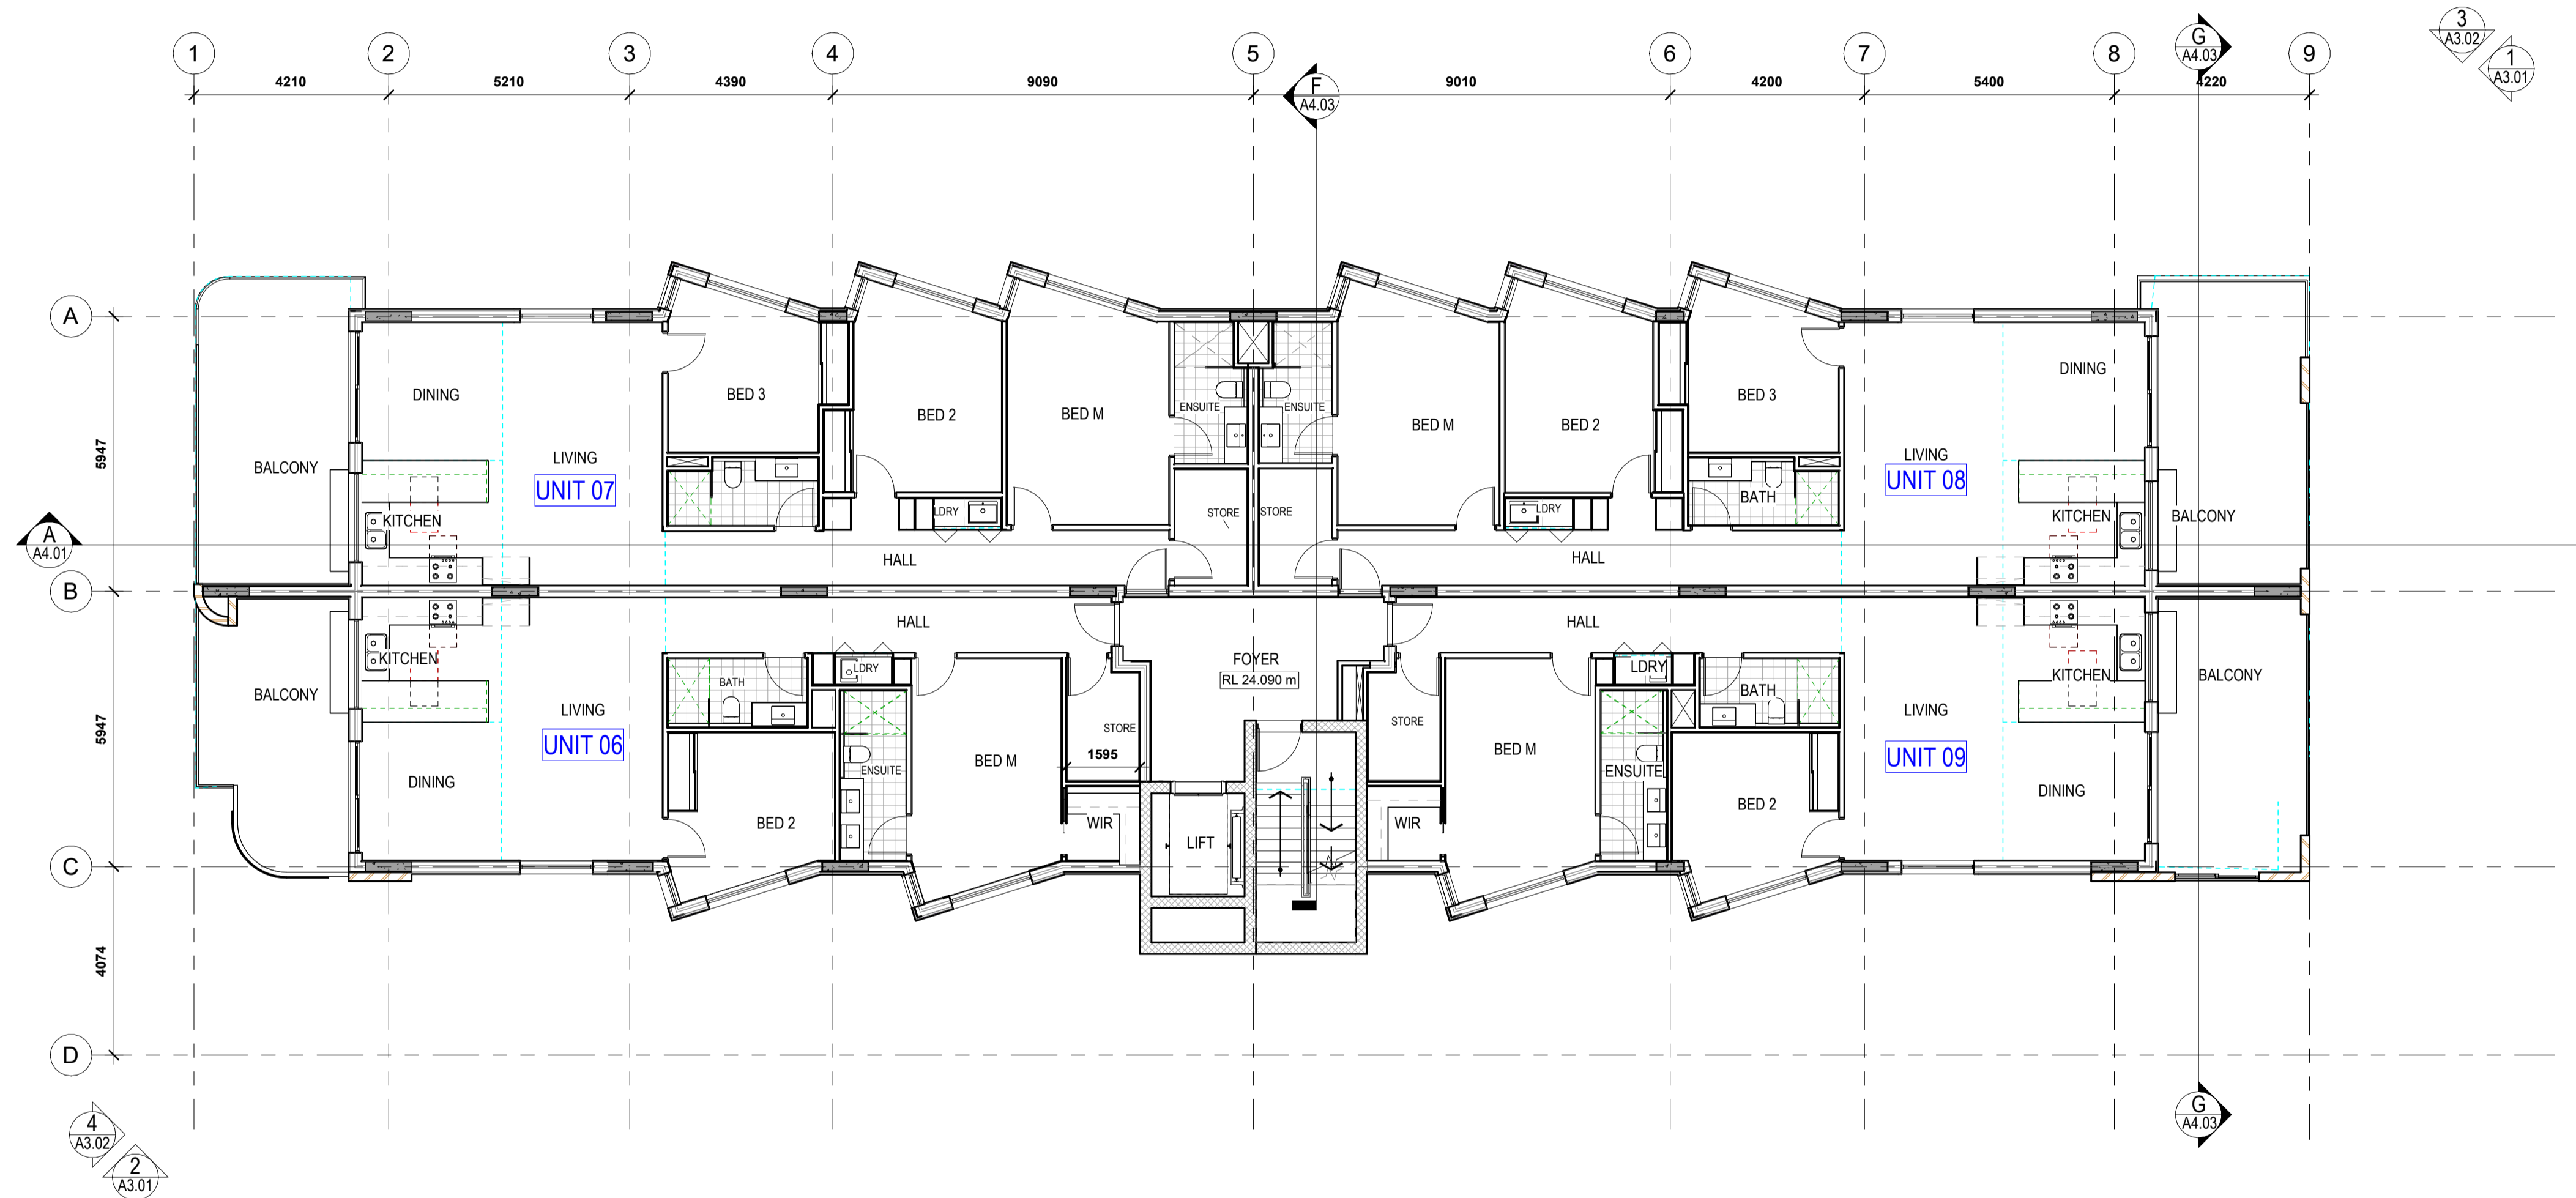

PROPOSED SECOND FLOOR PLAN
SCALE: 1:100



(08) 6243 6405
0438420344
urbanize@urbanize.com.au

Date	REV	REASON FOR ISSUE	BY
Date 1	A	ISSUED TO CONSULTANTS	
DATE	REV	REASON FOR ISSUE	BY

CONTRACTOR TO CHECK ALL DIMENSIONS & LEVELS ON SITE BEFORE COMMENCING ANY WORK OR PREPARING ANY SHOP DRAWINGS. FIGURED DIMENSIONS TAKE PRECEDENCE OVER MEASUREMENTS MANUALLY SCALED OFF DRAWINGS. LARGE SCALE DWGS TAKE PRECEDENCE OVER SMALLER SCALE DWGS.


APPARTMENT BUILDING

5 MACRAE ROAD
APPLECROSS

PROPOSED SECOND FLOOR PLAN

BUILDING PERMIT

DRAWN	RS	DESIGNED	SM
CHECKED	SM	PRINCIPAL	
DATE			
PROJECT No.		DRAWING No.	REV.
		A2.04	A
SCALE	1:100		

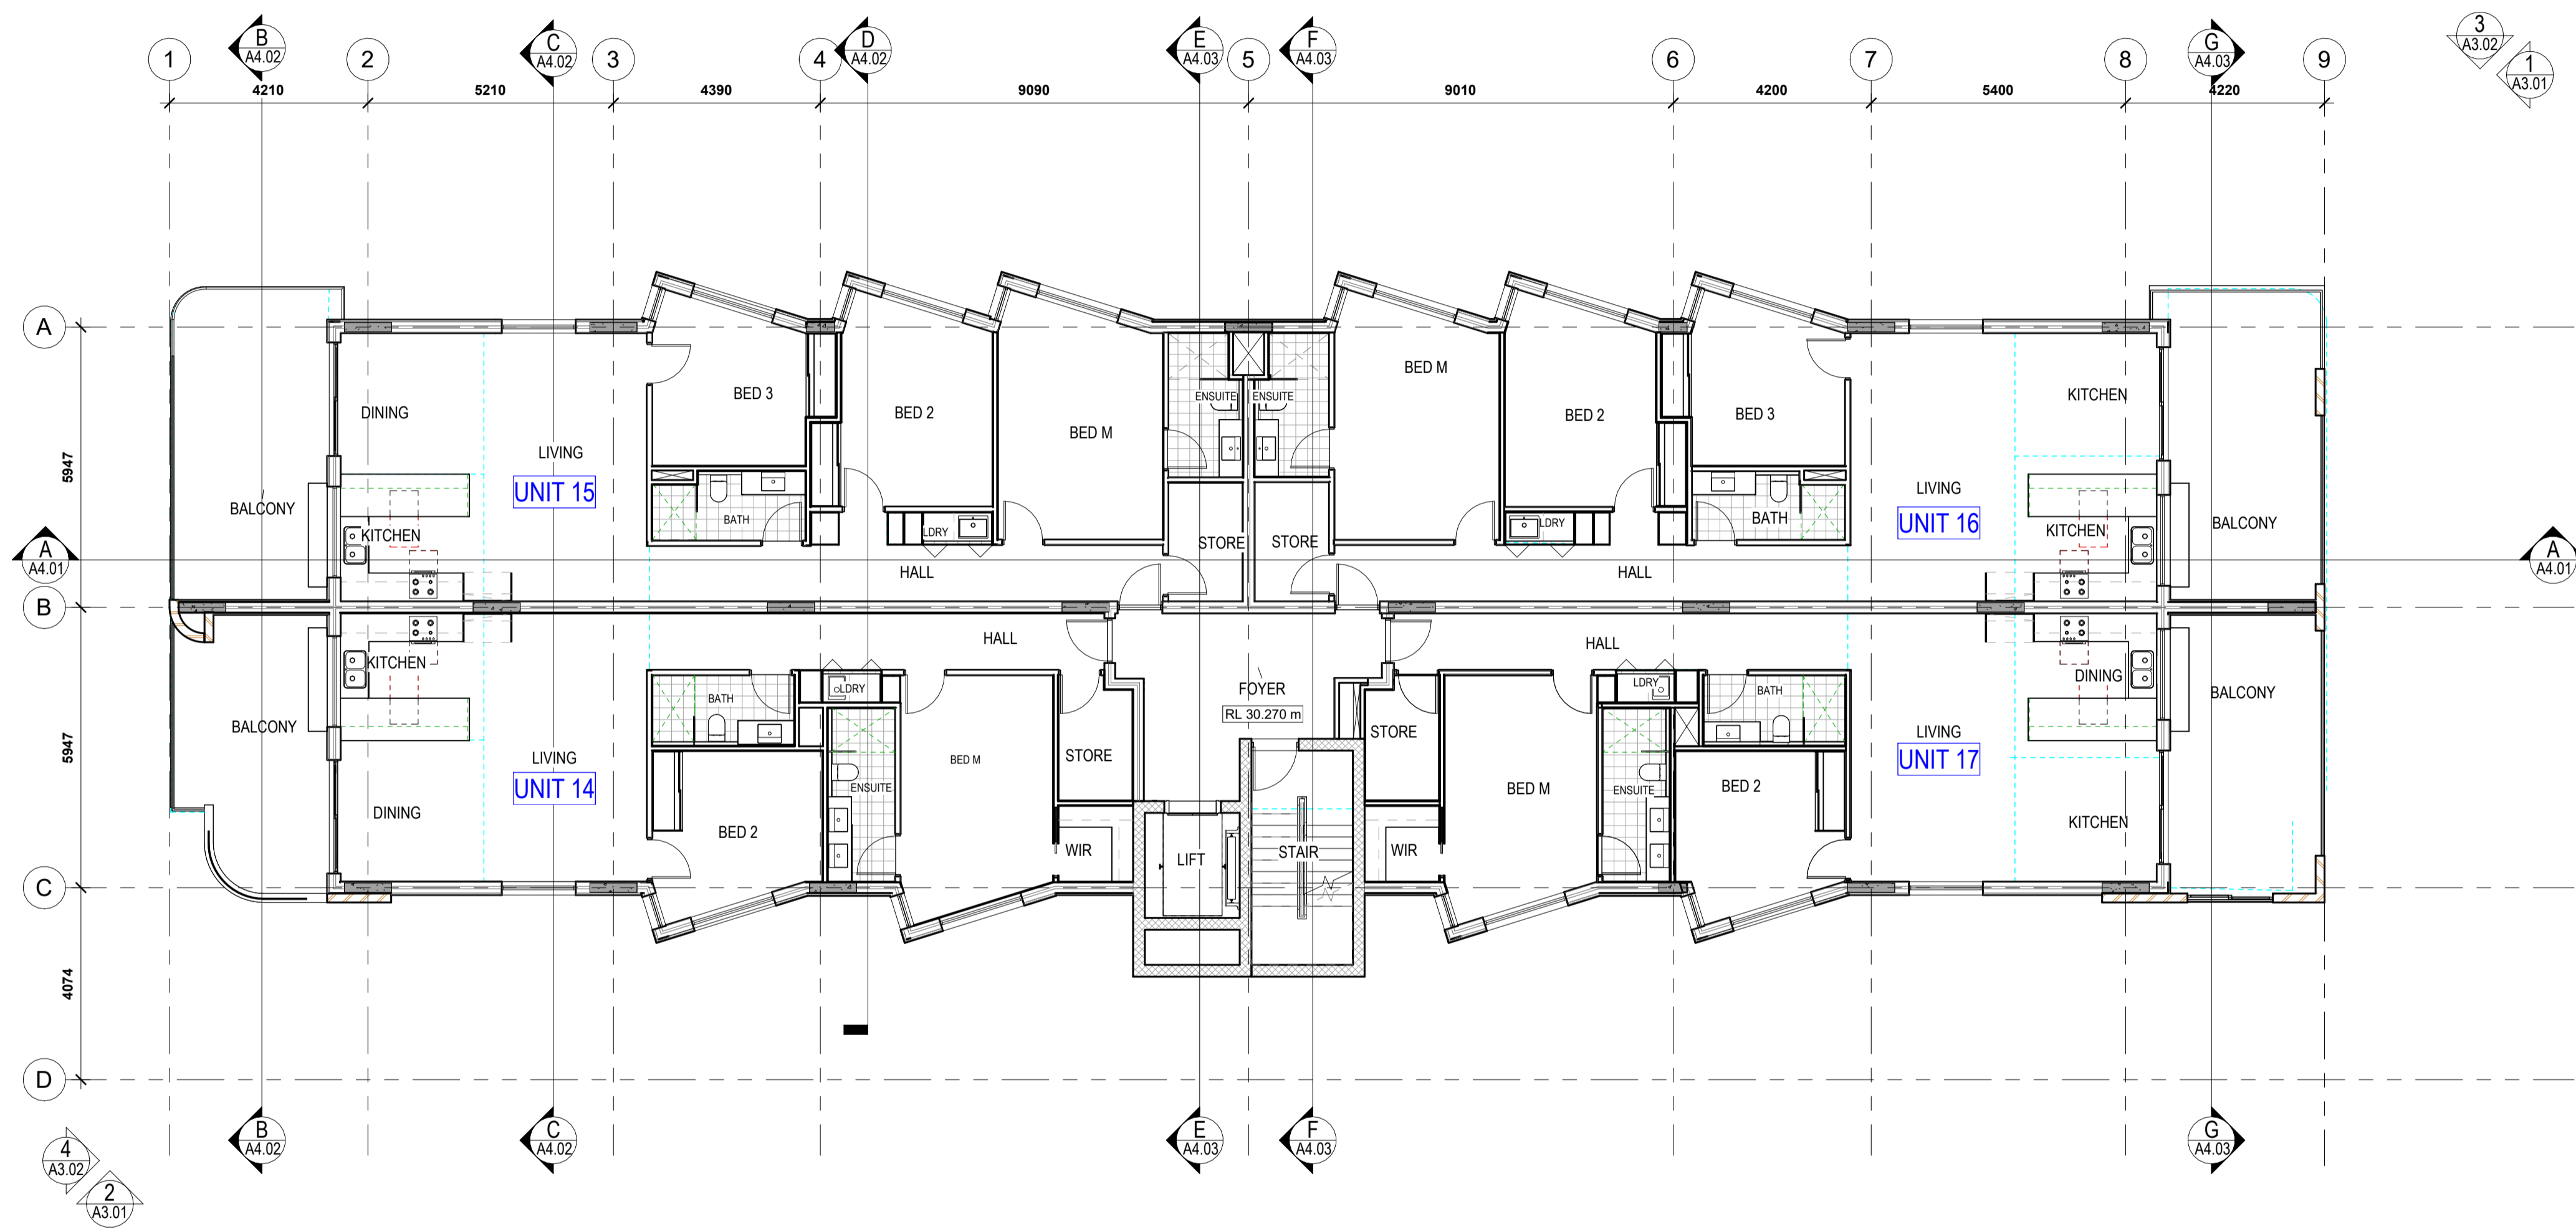

PROPOSED FOURTH FLOOR PLAN

SCALE: 1:100



(08) 6243 6405
0438420344
urbanize@urbanize.com.au

DATE	REV	REASON FOR ISSUE	BY
Date 1	A	ISSUED TO CONSULTANTS	


CONTRACTOR TO CHECK ALL DIMENSIONS & LEVELS ON SITE BEFORE COMMENCING ANY WORK OR PREPARING ANY SHOP DRAWINGS. FIGURED DIMENSIONS TAKE PRECEDENCE OVER MEASUREMENTS MANUALLY SCALED OFF DRAWINGS. LARGE SCALE DWGS TAKE PRECEDENCE OVER SMALLER SCALE DWGS.

APARTMENT BUILDING
5 MACRAE ROAD
APPLECROSS

PROPOSED FOURTH FLOOR PLAN

BUILDING PERMIT

DRAWN	RS	DESIGNED	SM
CHECKED	SM	PRINCIPAL	
DATE			
PROJECT No.		DRAWING No.	REV.
		A2.06	A
SCALE	1:100		

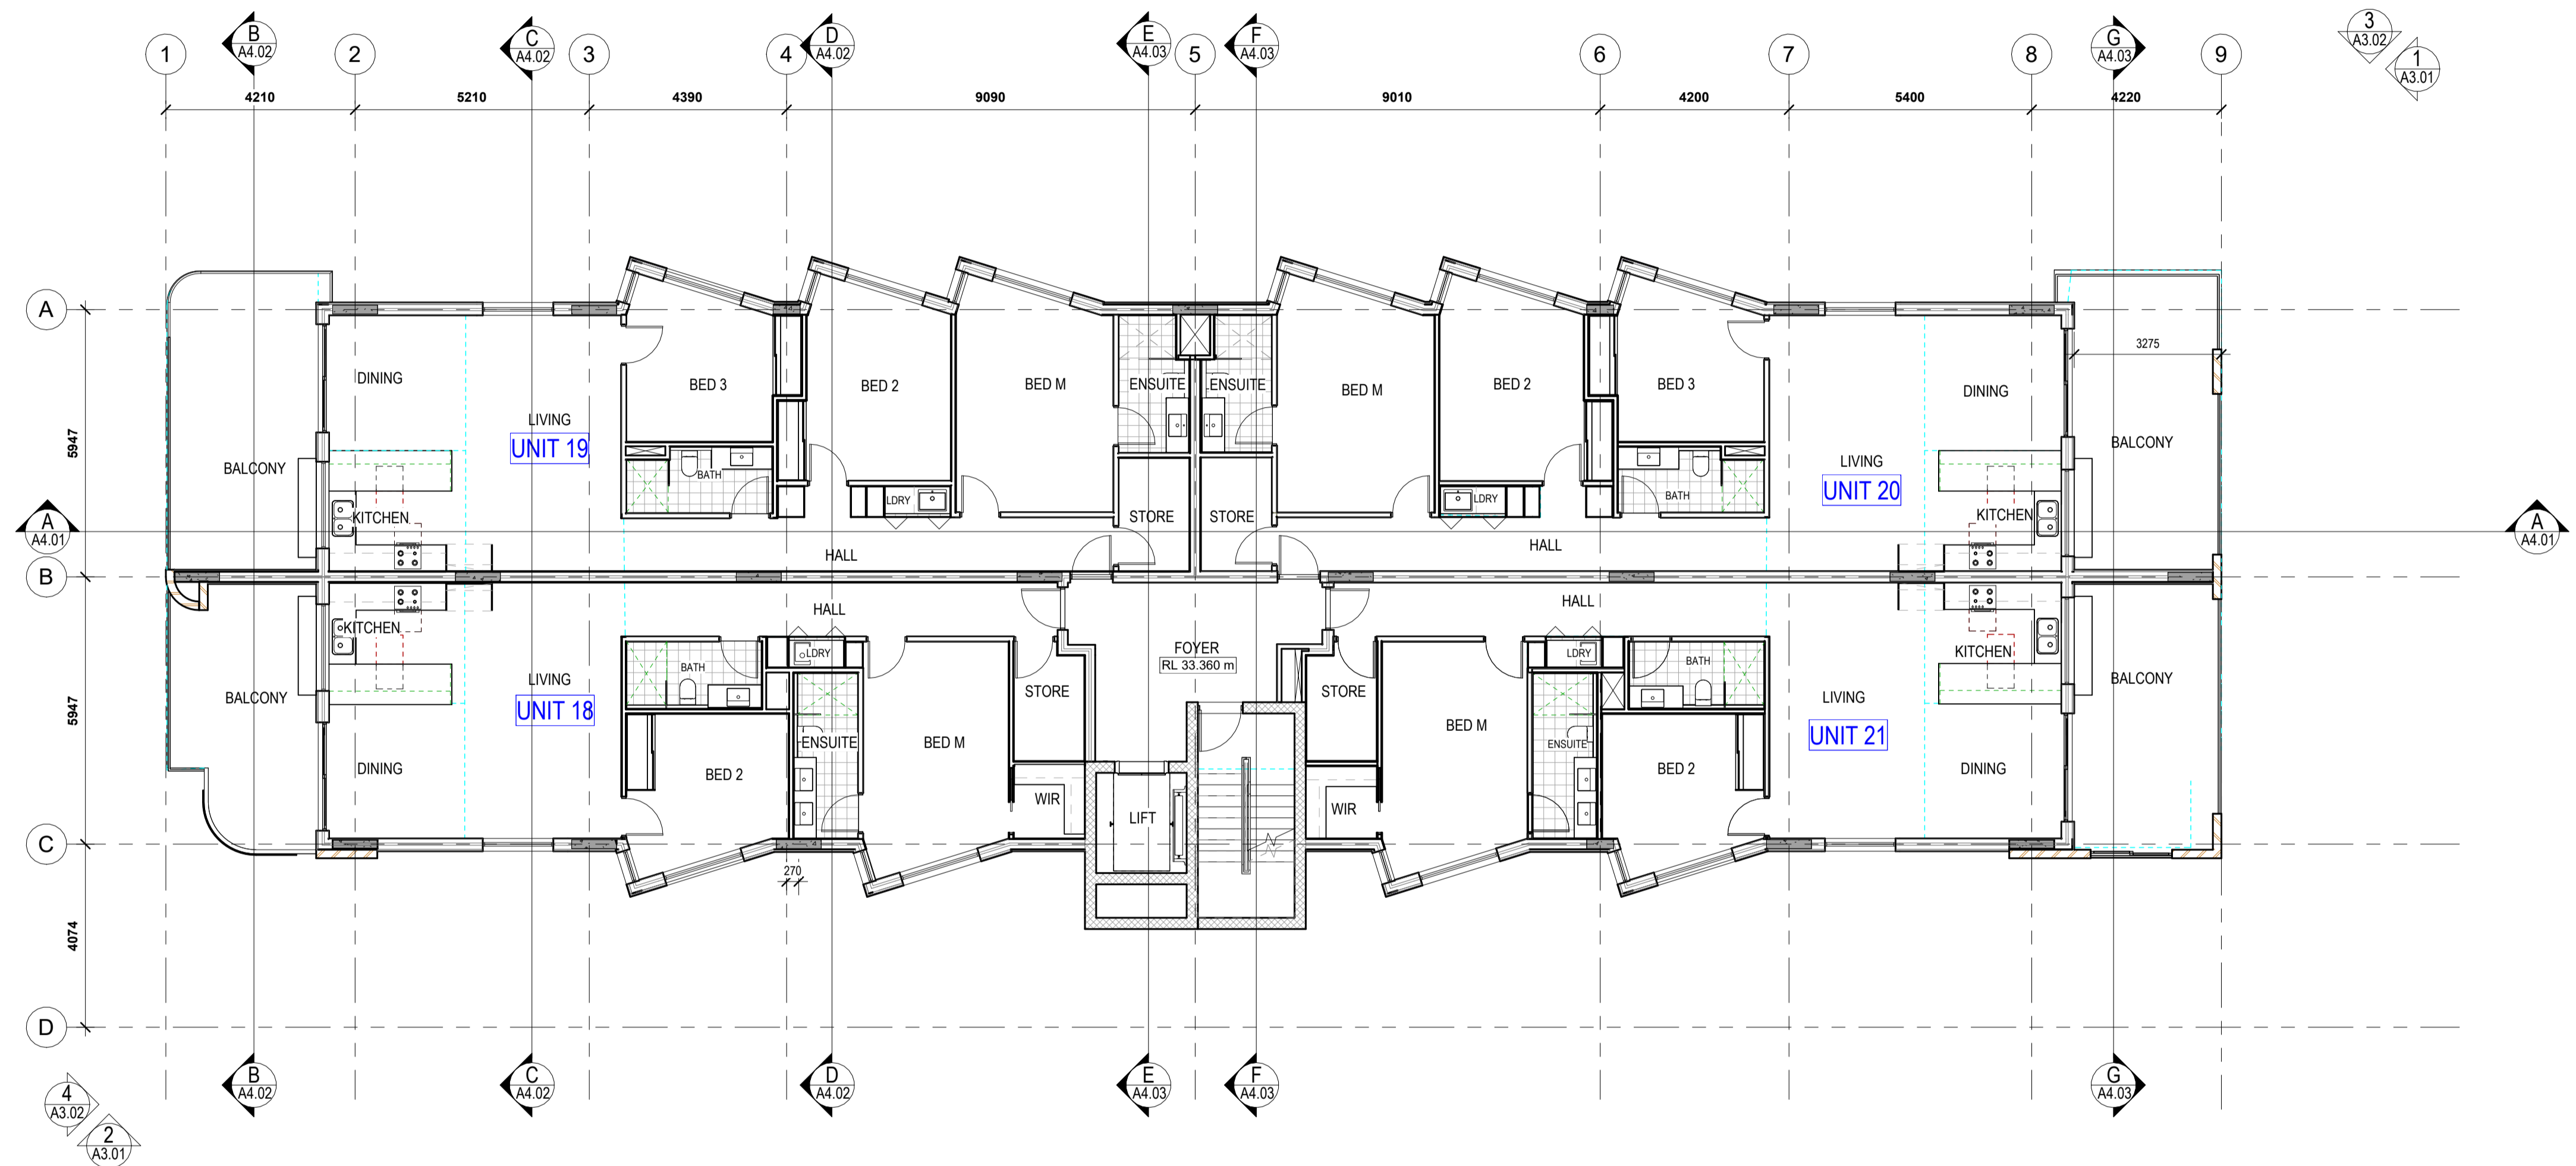

PROPOSED FIFTH FLOOR PLAN
SCALE: 1:100



(08) 6243 6405
0438420344
urbanize@urbanize.com.au

DATE	REV	REASON FOR ISSUE	BY
Date 1	A	ISSUED TO CONSULTANTS	

CONTRACTOR TO CHECK ALL DIMENSIONS & LEVELS ON SITE BEFORE COMMENCING ANY WORK OR PREPARING ANY SHOP DRAWINGS. FIGURED DIMENSIONS TAKE PRECEDENCE OVER MEASUREMENTS MANUALLY SCALED OFF DRAWINGS. LARGE SCALE DWGS TAKE PRECEDENCE OVER SMALLER SCALE DWGS.

APPARTMENT BUILDING
5 MACRAE ROAD
APPLECROSS

PROPOSED FIFTH FLOOR PLAN
BUILDING PERMIT

DRAWN	RS	DESIGNED	SM
CHECKED	SM	PRINCIPAL	
DATE			
PROJECT No.		DRAWING No.	REV.
		A2.07	A
SCALE	1:100		



PROPOSED OPEN SPACE PLAN

SCALE: 1:100



(08) 6243 6405
0438420344
urbanize@urbanize.com.au

DATE	REV	REASON FOR ISSUE	BY
	A	ISSUED TO CONSULTANTS	

CONTRACTOR TO CHECK ALL DIMENSIONS & LEVELS ON SITE BEFORE COMMENCING ANY WORK OR PREPARING ANY SHOP DRAWINGS. FIGURED DIMENSIONS TAKE PRECEDENCE OVER MEASUREMENTS MANUALLY SCALED OFF DRAWINGS. LARGE SCALE DWGS TAKE PRECEDENCE OVER SMALLER SCALE DWGS.


APPARTMENT BUILDING

5 MACRAE ROAD
APPLECROSS

PROPOSED OPEN SPACE PLAN

BUILDING PERMIT

DRAWN	RS	DESIGNED	SM
CHECKED	SM	PRINCIPAL	
DATE			
PROJECT No.		DRAWING No.	REV.
		A2.08	A
SCALE	1:100		

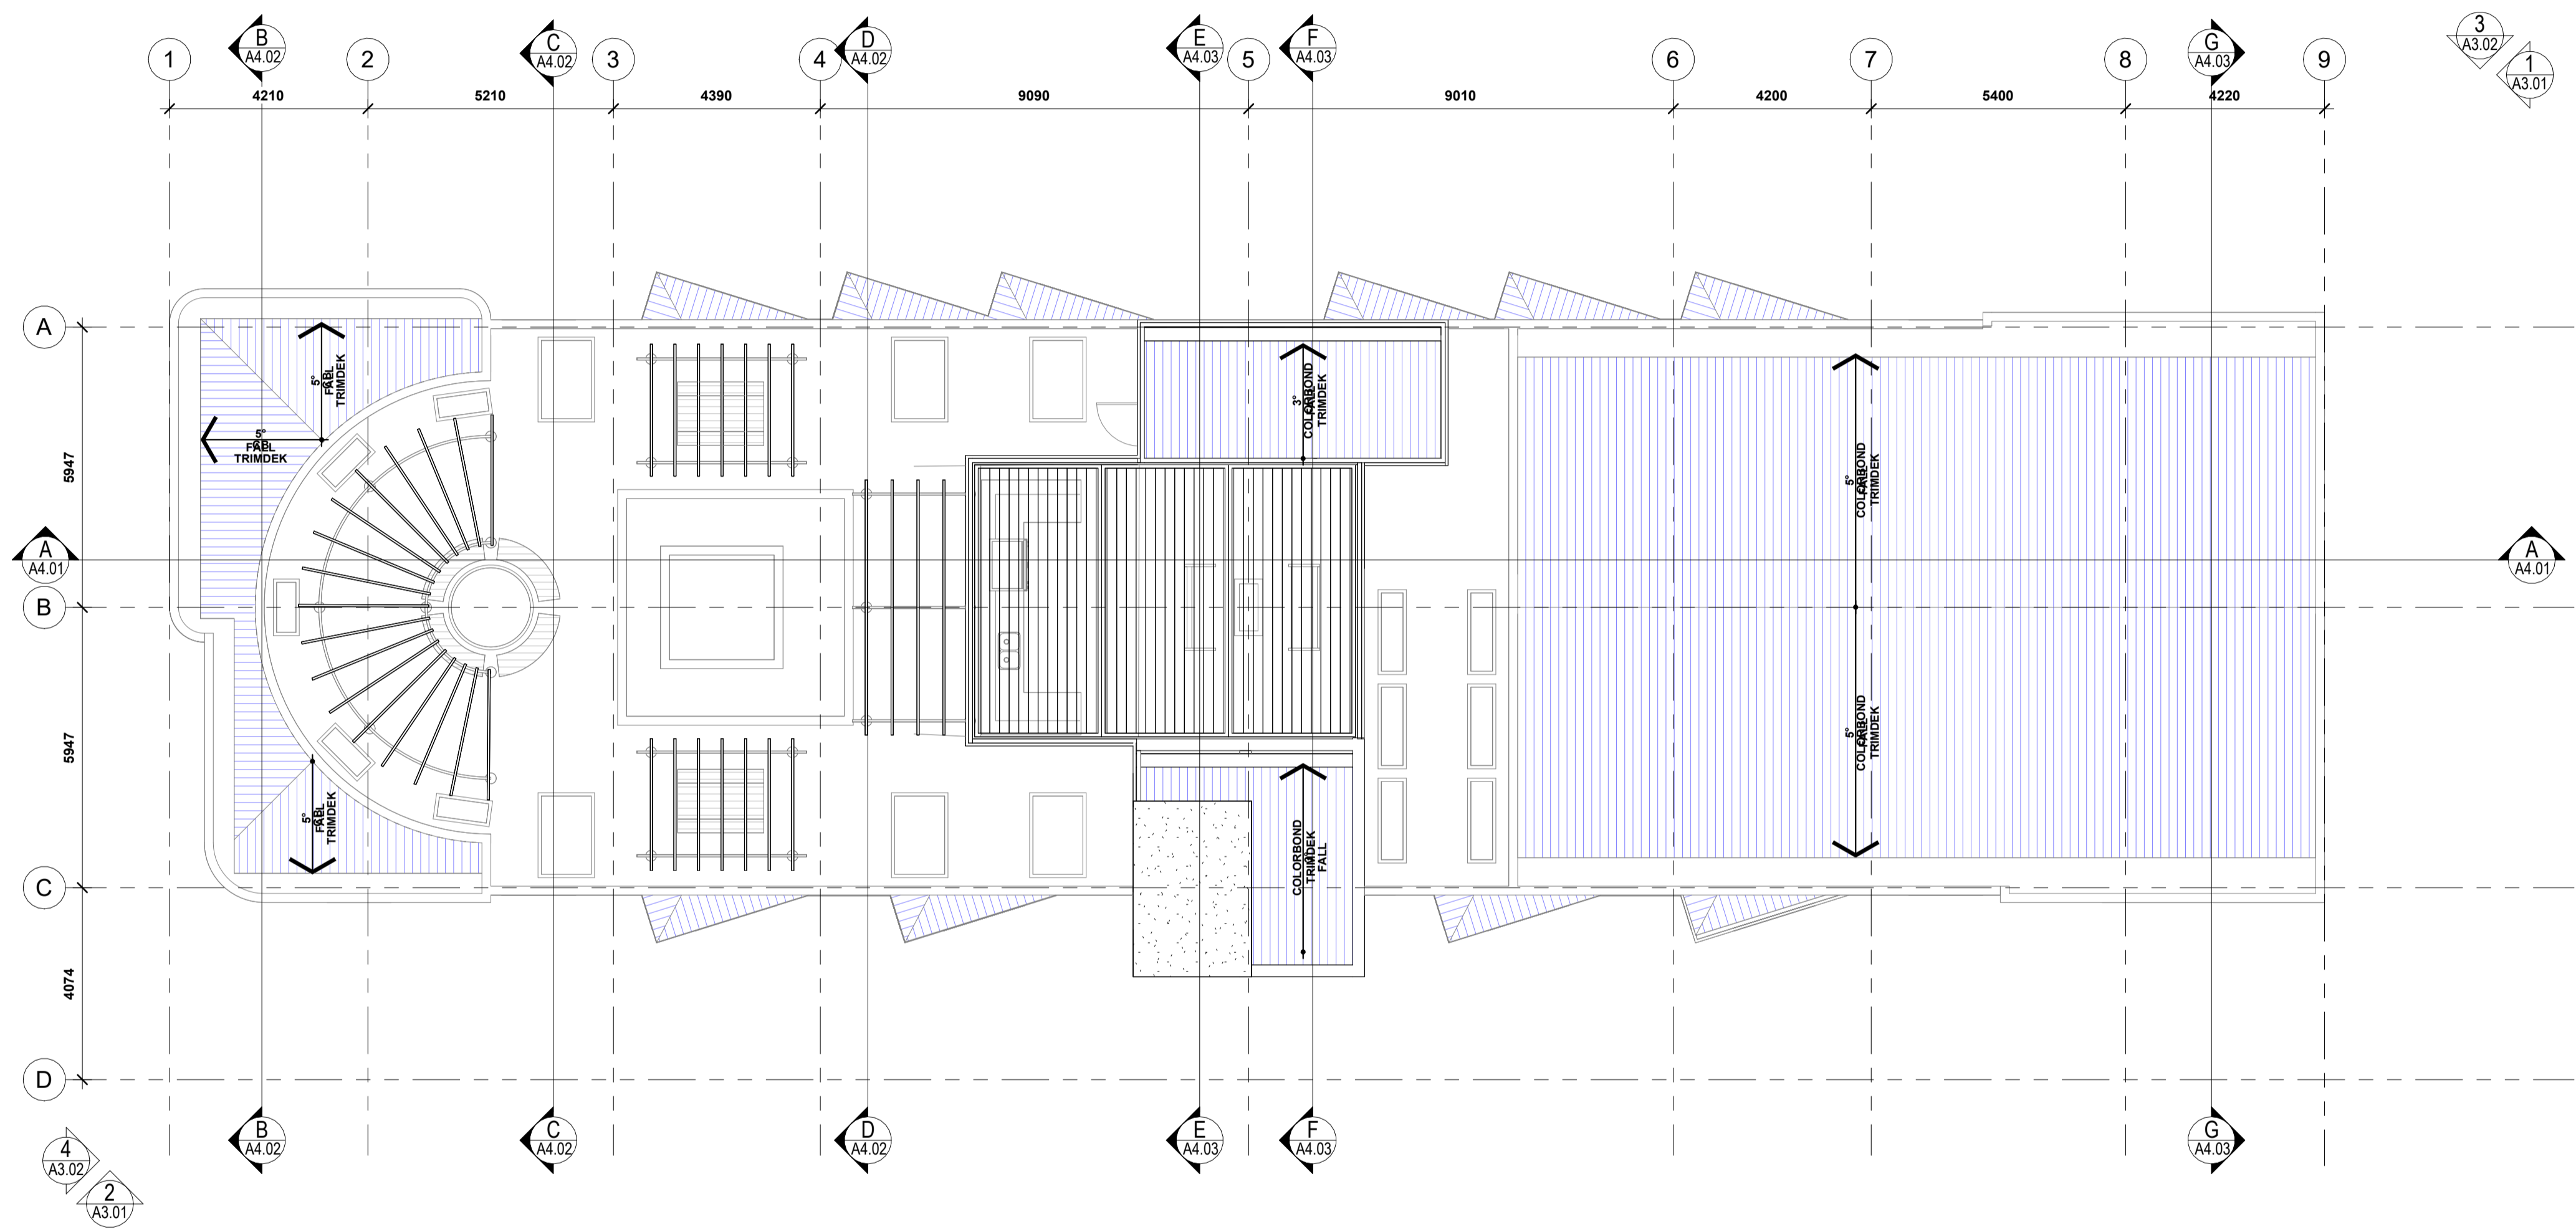

PROPOSED ROOF PLAN

SCALE: 1:100



(08) 6243 6405
0438420344
urbanize@urbanize.com.au


DATE	REV	REASON FOR ISSUE	BY
Date 1	A	ISSUED TO CONSULTANTS	

CONTRACTOR TO CHECK ALL DIMENSIONS & LEVELS ON SITE BEFORE COMMENCING ANY WORK OR PREPARING ANY SHOP DRAWINGS. FIGURED DIMENSIONS TAKE PRECEDENCE OVER MEASUREMENTS MANUALLY SCALED OFF DRAWINGS. LARGE SCALE DWGS TAKE PRECEDENCE OVER SMALLER SCALE DWGS.

APPARTMENT BUILDING
5 MACRAE ROAD
APPLECROSS

PROPOSED ROOF PLAN
BUILDING PERMIT

DRAWN	RS	DESIGNED	SM
CHECKED	SM	PRINCIPAL	
DATE			
PROJECT No.		DRAWING No.	REV.
		A2.09	A
SCALE	1:100		

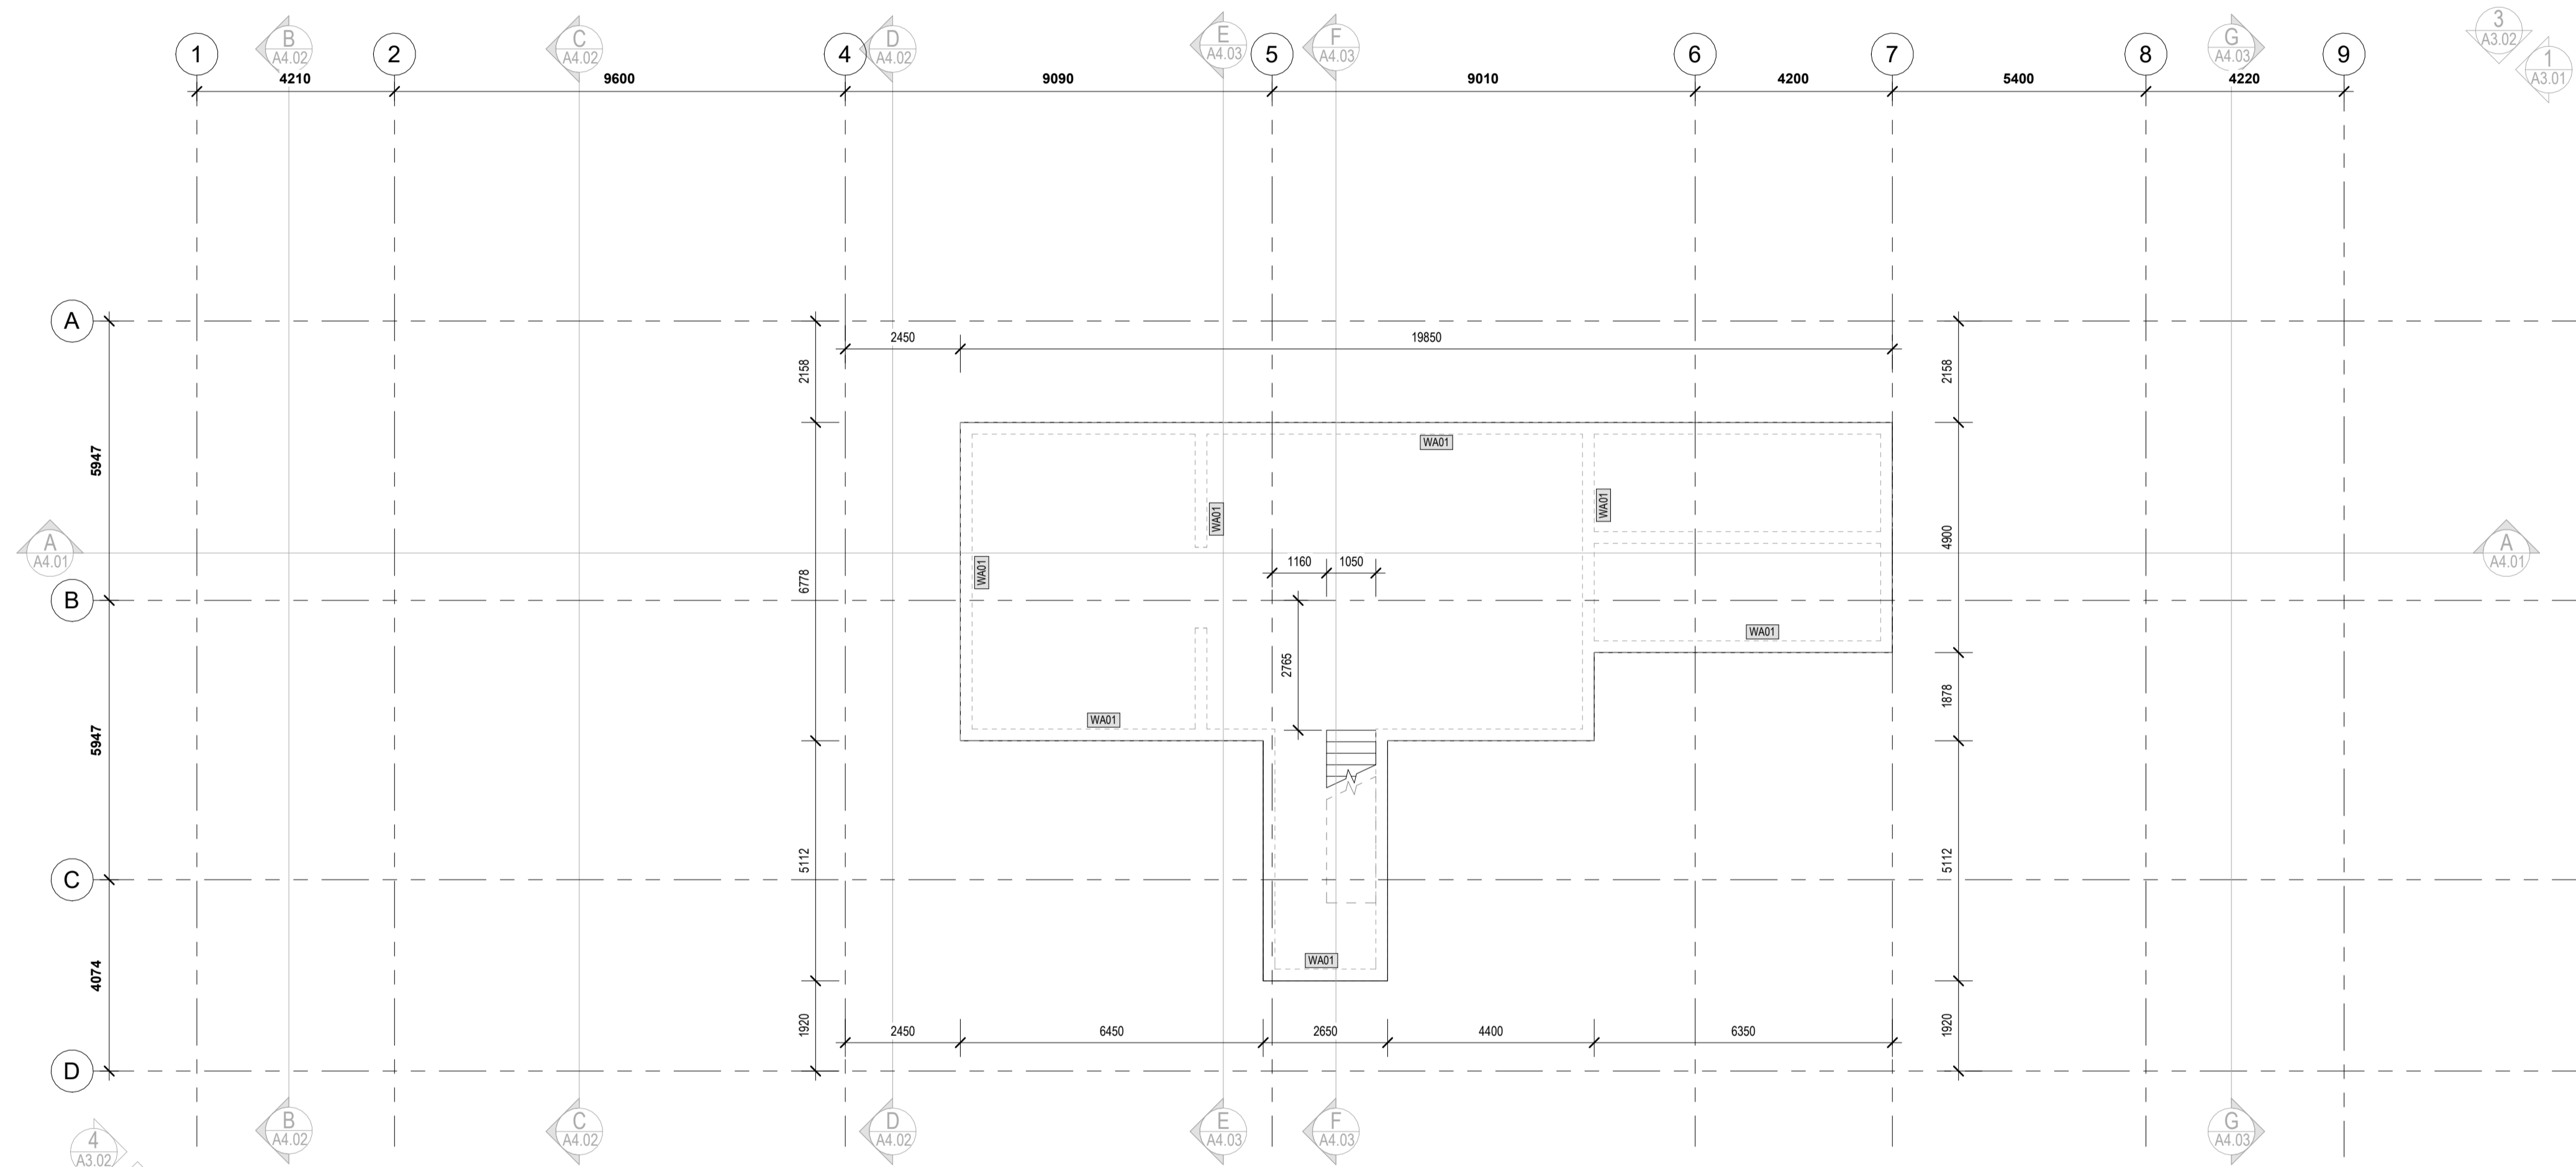

PROPOSED WATER TANK SLAB SETOUT PLAN
SCALE: 1:100



(08) 6243 6405
0438420344
urbanize@urbanize.com.au

DATE	REV	REASON FOR ISSUE	BY
Date 1	A	ISSUED TO CONSULTANTS	

CONTRACTOR TO CHECK ALL DIMENSIONS & LEVELS ON SITE BEFORE COMMENCING ANY WORK OR PREPARING ANY SHOP DRAWINGS. FIGURED DIMENSIONS TAKE PRECEDENCE OVER MEASUREMENTS MANUALLY SCALED OFF DRAWINGS. LARGE SCALE DWGS TAKE PRECEDENCE OVER SMALLER SCALE DWGS.


APPARTMENT BUILDING

5 MACRAE ROAD
APPLECROSS

PROPOSED WATER TANK SLAB SETOUT PLAN

BUILDING PERMIT

DRAWN	Auth	DESIGNED	Designer
CHECKED	Checker		
DATE	PRINCIPAL		
PROJECT No.	DRAWING No.	REV.	
	A2.11	A	
SCALE	1:100		

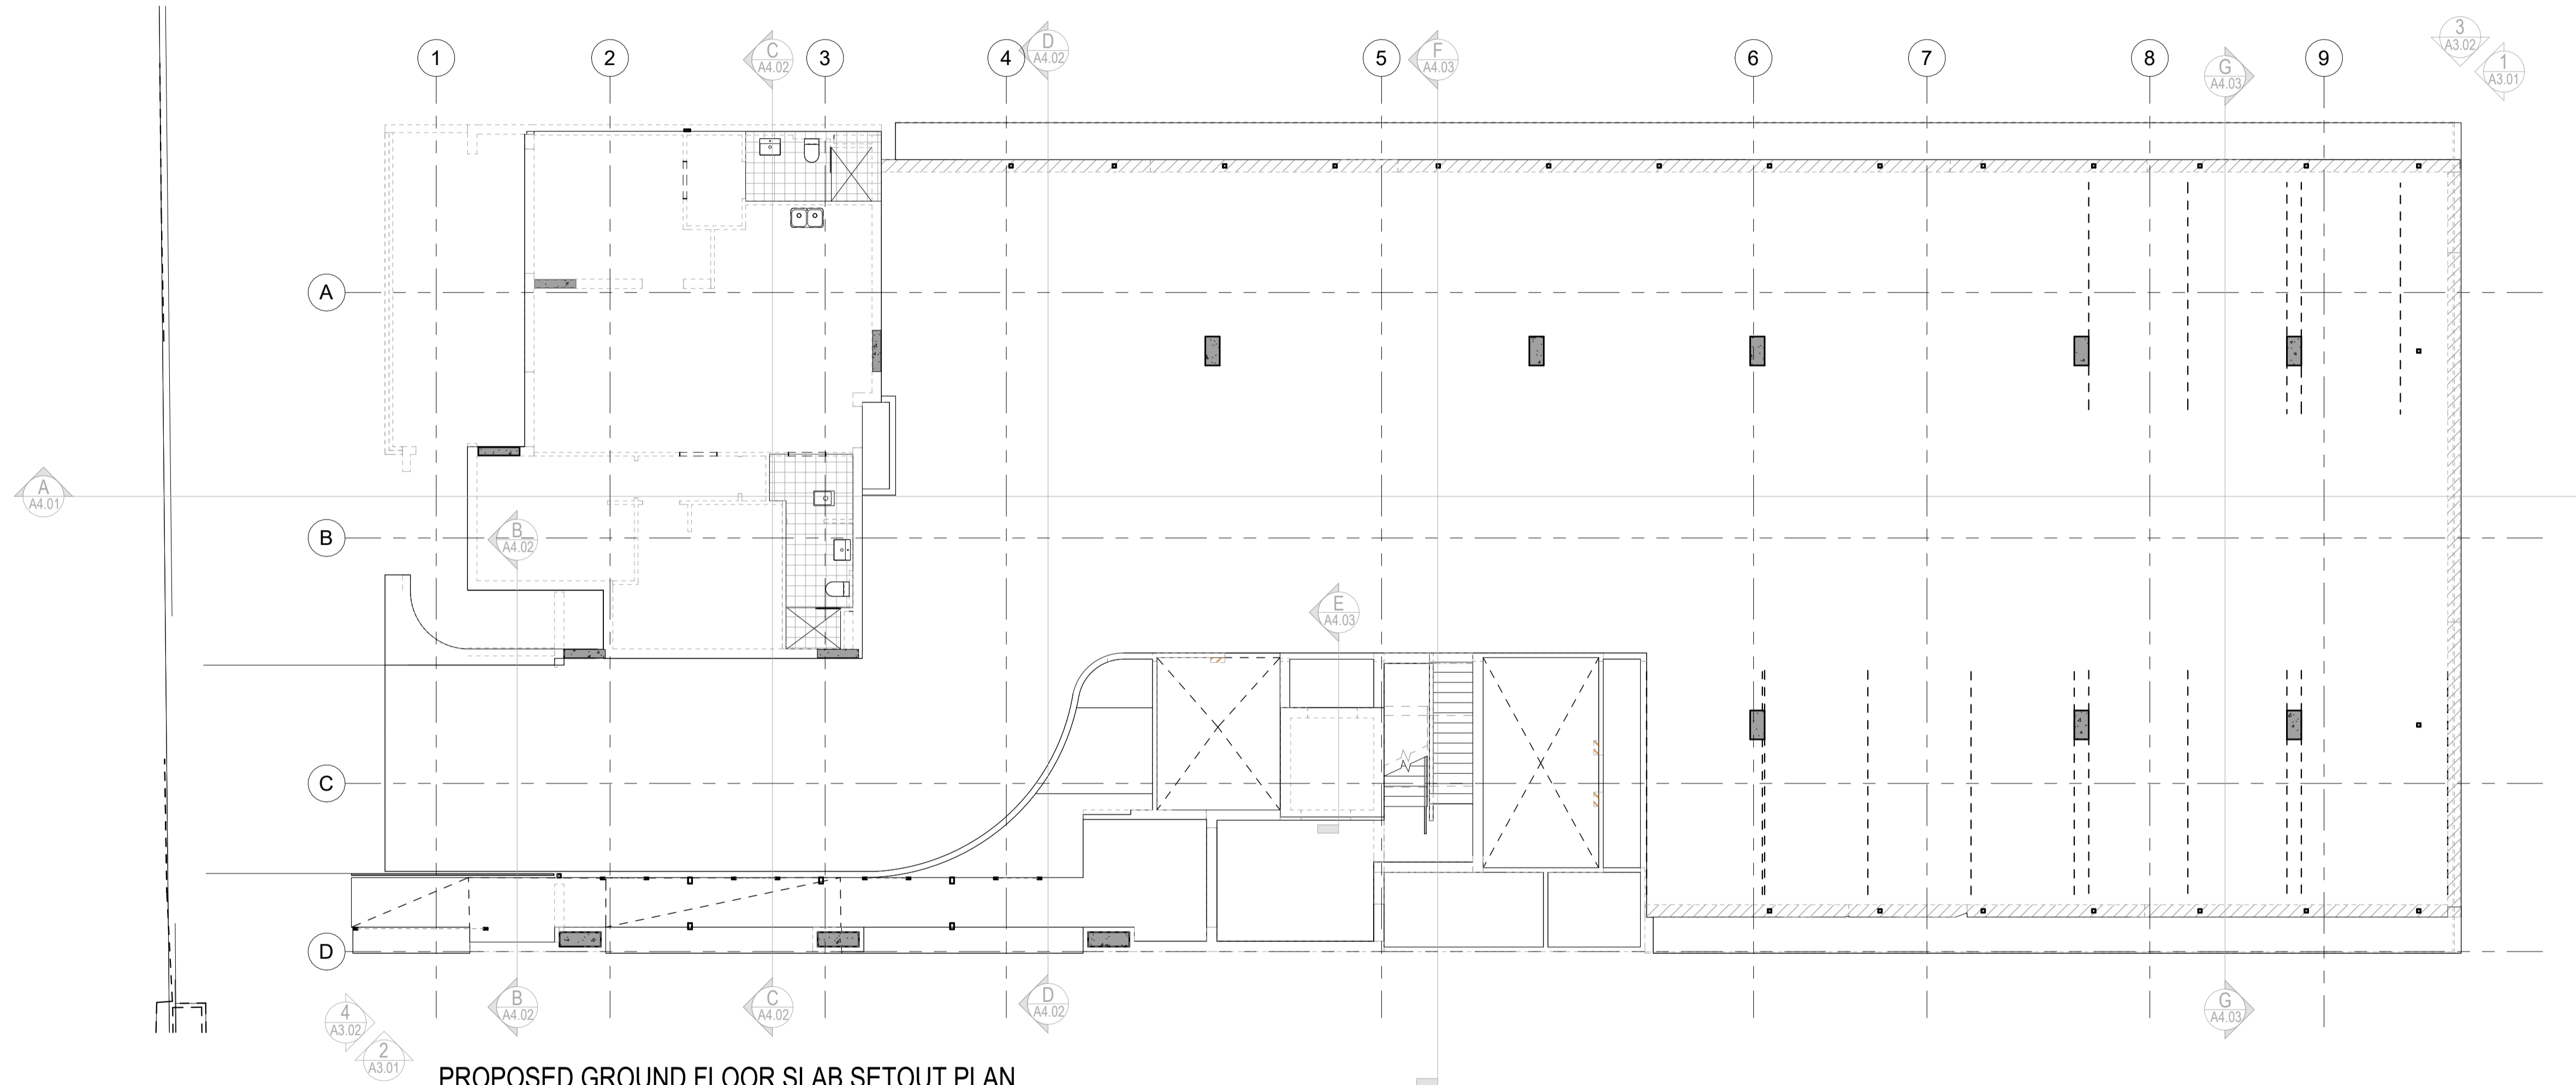

PROPOSED GROUND FLOOR SLAB SETOUT PLAN

SCALE: 1:100



(08) 6243 6405
0438420344
urbanize@urbanize.com.au

Date 1	REV	REASON FOR ISSUE	BY
A		ISSUED TO CONSULTANTS	
DATE			
Y.M.D			

CONTRACTOR TO CHECK ALL DIMENSIONS & LEVELS ON SITE BEFORE COMMENCING ANY WORK OR PREPARING ANY SHOP DRAWINGS. FIGURED DIMENSIONS TAKE PRECEDENCE OVER MEASUREMENTS MANUALLY SCALED OFF DRAWINGS. LARGE SCALE DWGS TAKE PRECEDENCE OVER SMALLER SCALE DWGS.


APPARTMENT BUILDING

5 MACRAE ROAD
APPLECROSS

PROPOSED GROUND FLOOR SLAB SETOUT PLAN

BUILDING PERMIT

DRAWN	Auth	DESIGNED	Designer
CHECKED	Checker		
DATE	PRINCIPAL		
PROJECT No.	DRAWING No.	REV.	
	A2.12	A	
SCALE	1:100		

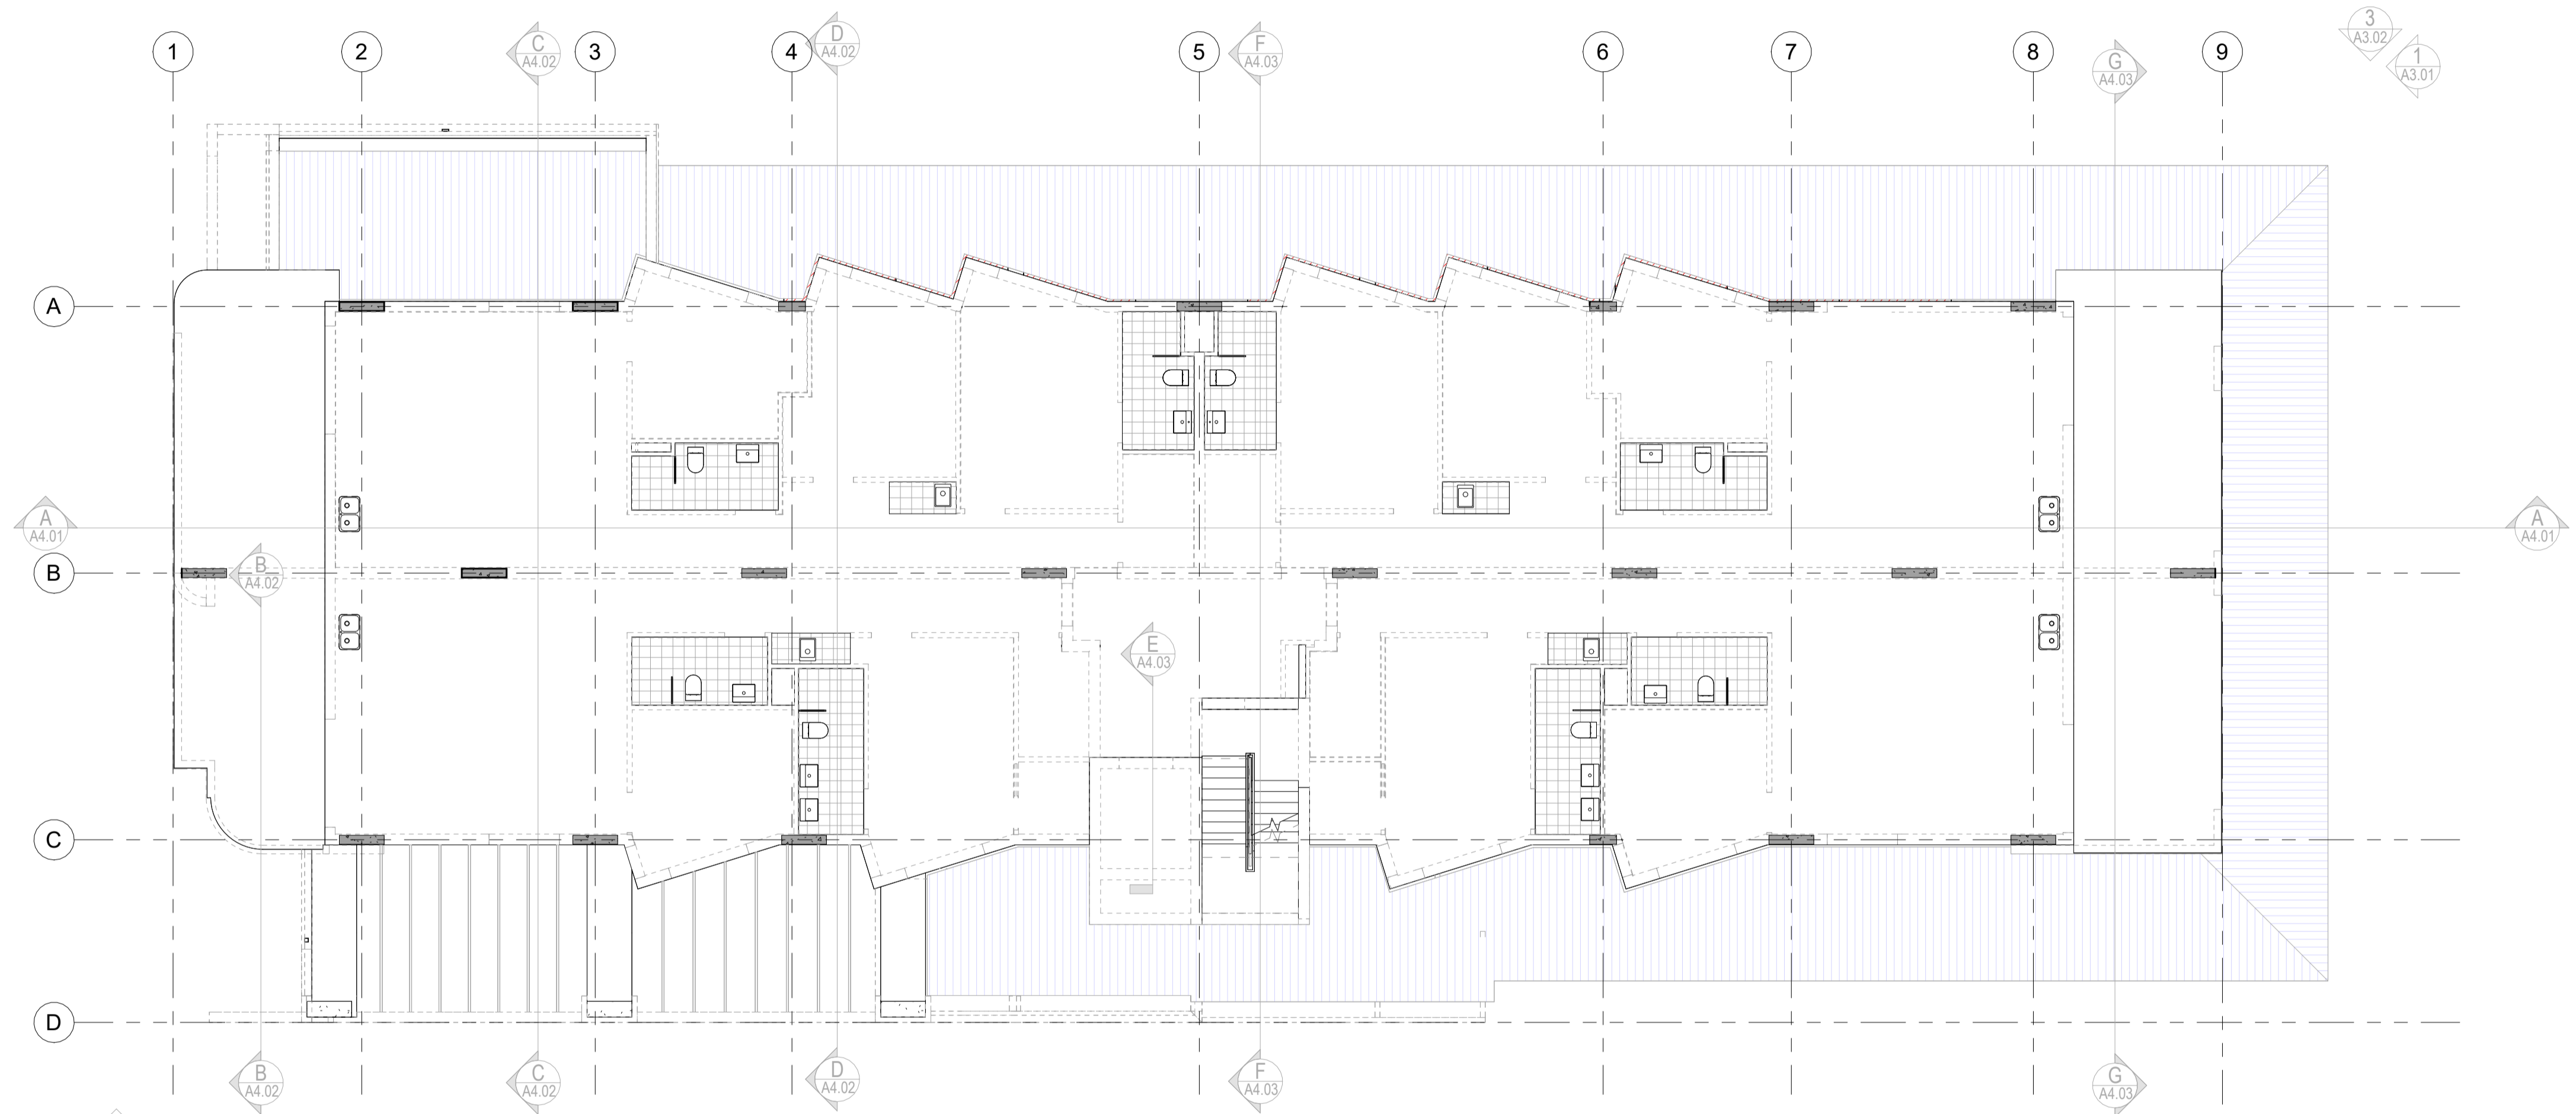

PROPOSED FIRST FLOOR SLAB SETOUT PLAN
SCALE: 1:100



(08) 6243 6405
0438420344
urbanize@urbanize.com.au

DATE	REV	REASON FOR ISSUE	BY
Date 1	A	ISSUED TO CONSULTANTS	


CONTRACTOR TO CHECK ALL DIMENSIONS & LEVELS ON SITE BEFORE COMMENCING ANY WORK OR PREPARING ANY SHOP DRAWINGS. FIGURED DIMENSIONS TAKE PRECEDENCE OVER MEASUREMENTS MANUALLY SCALED OFF DRAWINGS. LARGE SCALE DWGS TAKE PRECEDENCE OVER SMALLER SCALE DWGS.

APPARTMENT BUILDING
5 MACRAE ROAD
APPLECROSS

PROPOSED FIRST FLOOR SLAB SETOUT PLAN

BUILDING PERMIT

DRAWN	Auth	DESIGNED	Designer
CHECKED	Checker		
DATE	PRINCIPAL		
PROJECT No.	DRAWING No.	REV.	
	A2.13	A	
SCALE	1:100		

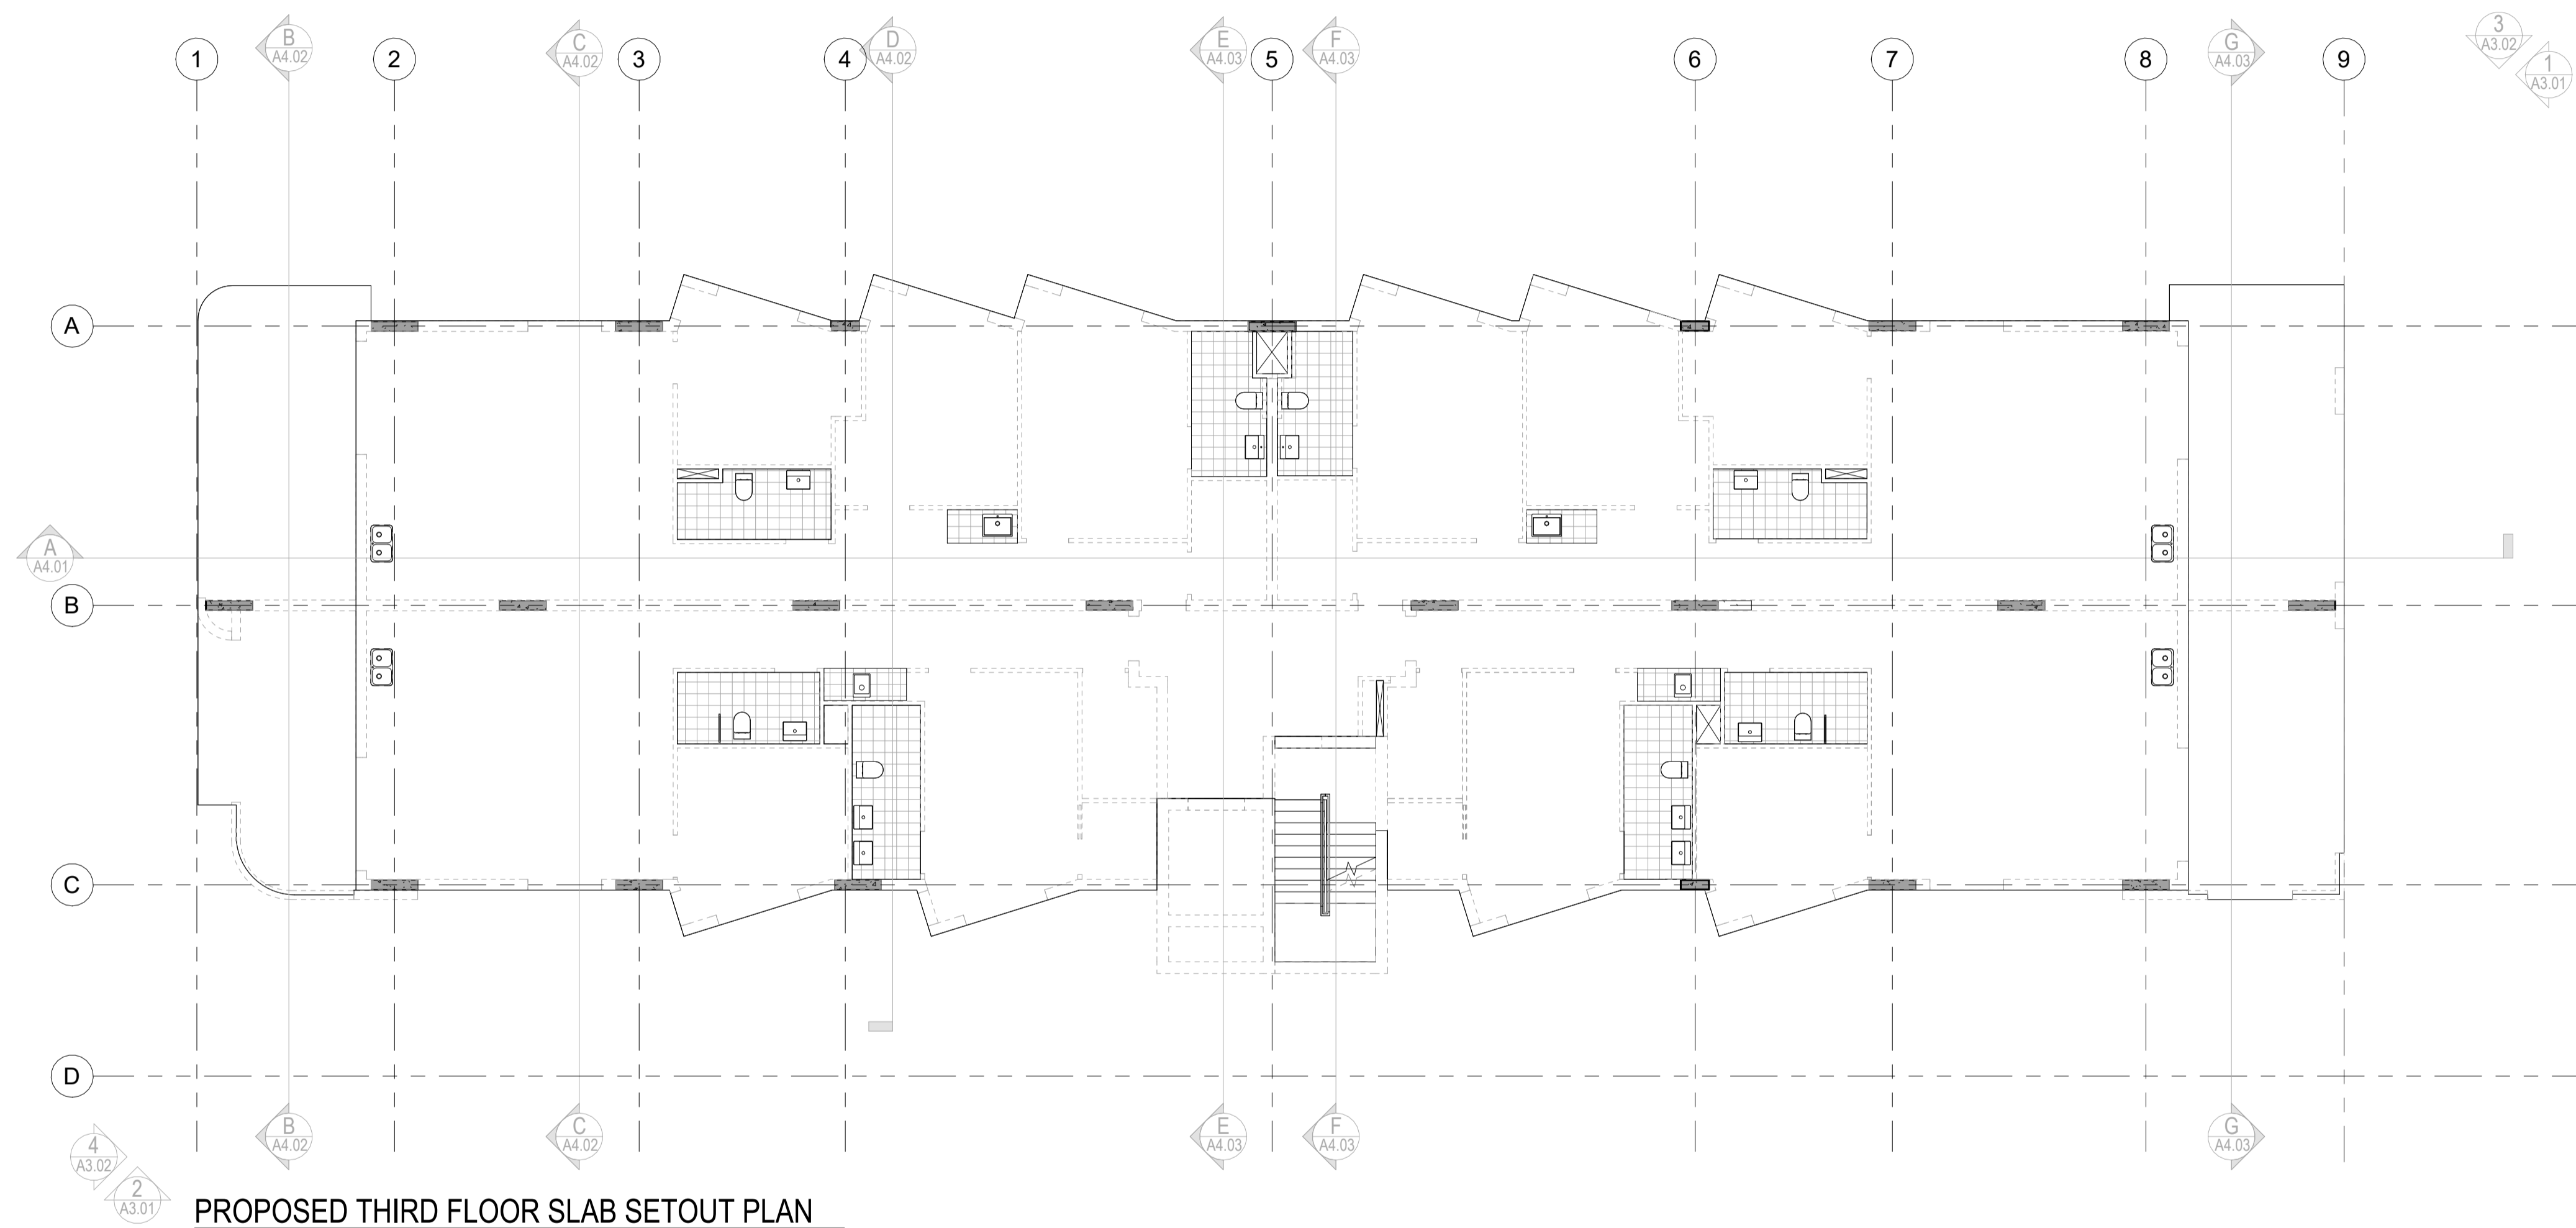

PROPOSED THIRD FLOOR SLAB SETOUT PLAN

SCALE: 1:100



(08) 6243 6405
0438420344
urbanize@urbanize.com.au

DATE	REV	REASON FOR ISSUE	BY
Date 1	A	ISSUED TO CONSULTANTS	

CONTRACTOR TO CHECK ALL DIMENSIONS & LEVELS ON SITE BEFORE COMMENCING ANY WORK OR PREPARING ANY SHOP DRAWINGS. FIGURED DIMENSIONS TAKE PRECEDENCE OVER MEASUREMENTS MANUALLY SCALED OFF DRAWINGS. LARGE SCALE DWGS TAKE PRECEDENCE OVER SMALLER SCALE DWGS.


APPARTMENT BUILDING

5 MACRAE ROAD
APPLECROSS

PROPOSED THIRD FLOOR SLAB SETOUT PLAN

BUILDING PERMIT

DRAWN	Auth	DESIGNED	Designer
CHECKED	Checker		
DATE	PRINCIPAL		
PROJECT No.	DRAWING No.	REV.	
	A2.15	A	
SCALE	1:100		

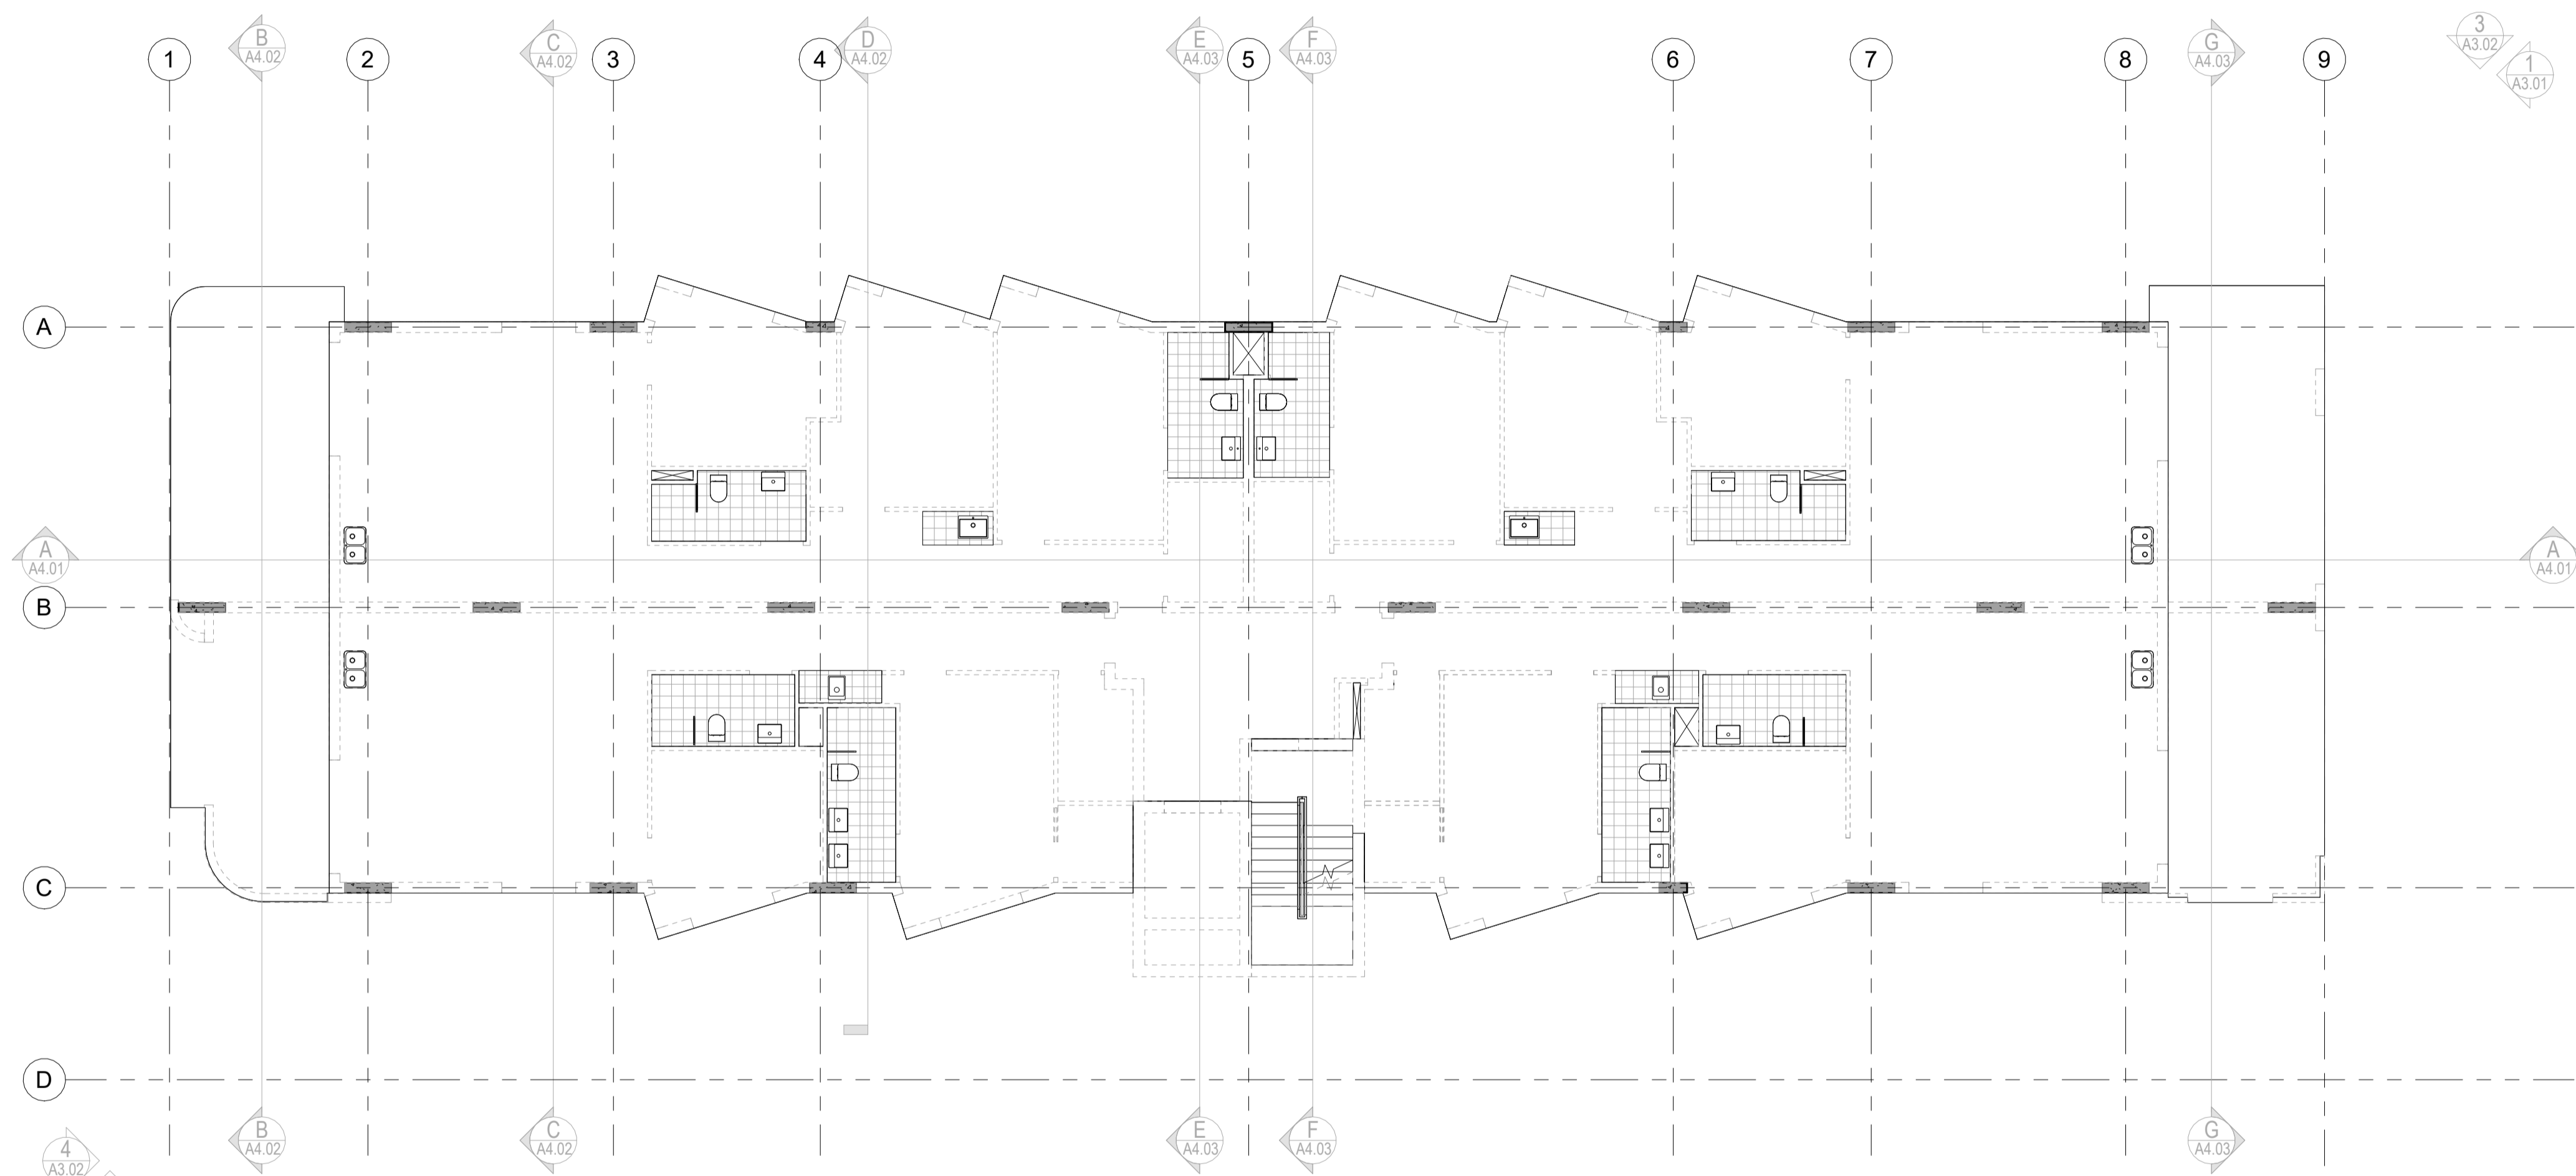

PROPOSED FOURTH FLOOR SLAB SETOUT PLAN
SCALE: 1:100



(08) 6243 6405
0438420344
urbanize@urbanize.com.au

Date 1	REV	REASON FOR ISSUE	BY
A		ISSUED TO CONSULTANTS	

CONTRACTOR TO CHECK ALL DIMENSIONS & LEVELS ON SITE BEFORE COMMENCING ANY WORK OR PREPARING ANY SHOP DRAWINGS. FIGURED DIMENSIONS TAKE PRECEDENCE OVER MEASUREMENTS MANUALLY SCALED OFF DRAWINGS. LARGE SCALE DWGS TAKE PRECEDENCE OVER SMALLER SCALE DWGS.

APPARTMENT BUILDING
5 MACRAE ROAD
APPLECROSS

PROPOSED FOURTH FLOOR SLAB SETOUT PLAN

BUILDING PERMIT

DRAWN	Auth	DESIGNED	Designer
CHECKED	Checker		
DATE	PRINCIPAL		
PROJECT No.	DRAWING No.	REV.	
	A2.16	A	
SCALE	1:100		



1 ELEVATION
SCALE: 1:100

2 ELEVATION
SCALE: 1:100



(08) 6243 6405
0438420344
urbanize@urbanize.com.au

DATE Y.M.D	REV	REASON FOR ISSUE	BY
	A	ISSUED TO CONSULTANTS	

CONTRACTOR TO CHECK ALL DIMENSIONS & LEVELS ON SITE BEFORE COMMENCING ANY WORK OR PREPARING ANY SHOP DRAWINGS. FIGURED DIMENSIONS TAKE PRECEDENCE OVER MEASUREMENTS MANUALLY SCALED OFF DRAWINGS. LARGE SCALE DWGS TAKE PRECEDENCE OVER SMALLER SCALE DWGS.


APPARTMENT BUILDING
5 MACRAE ROAD
APPLECROSS

PROPOSED ELEVATION SHEET 1

DRAWN	RS	DESIGNED	SM
CHECKED	SM	PRINCIPAL	
DATE			
PROJECT No.	DRAWING No.	REV.	
	A3.01	A	

BUILDING PERMIT

SCALE
1:100

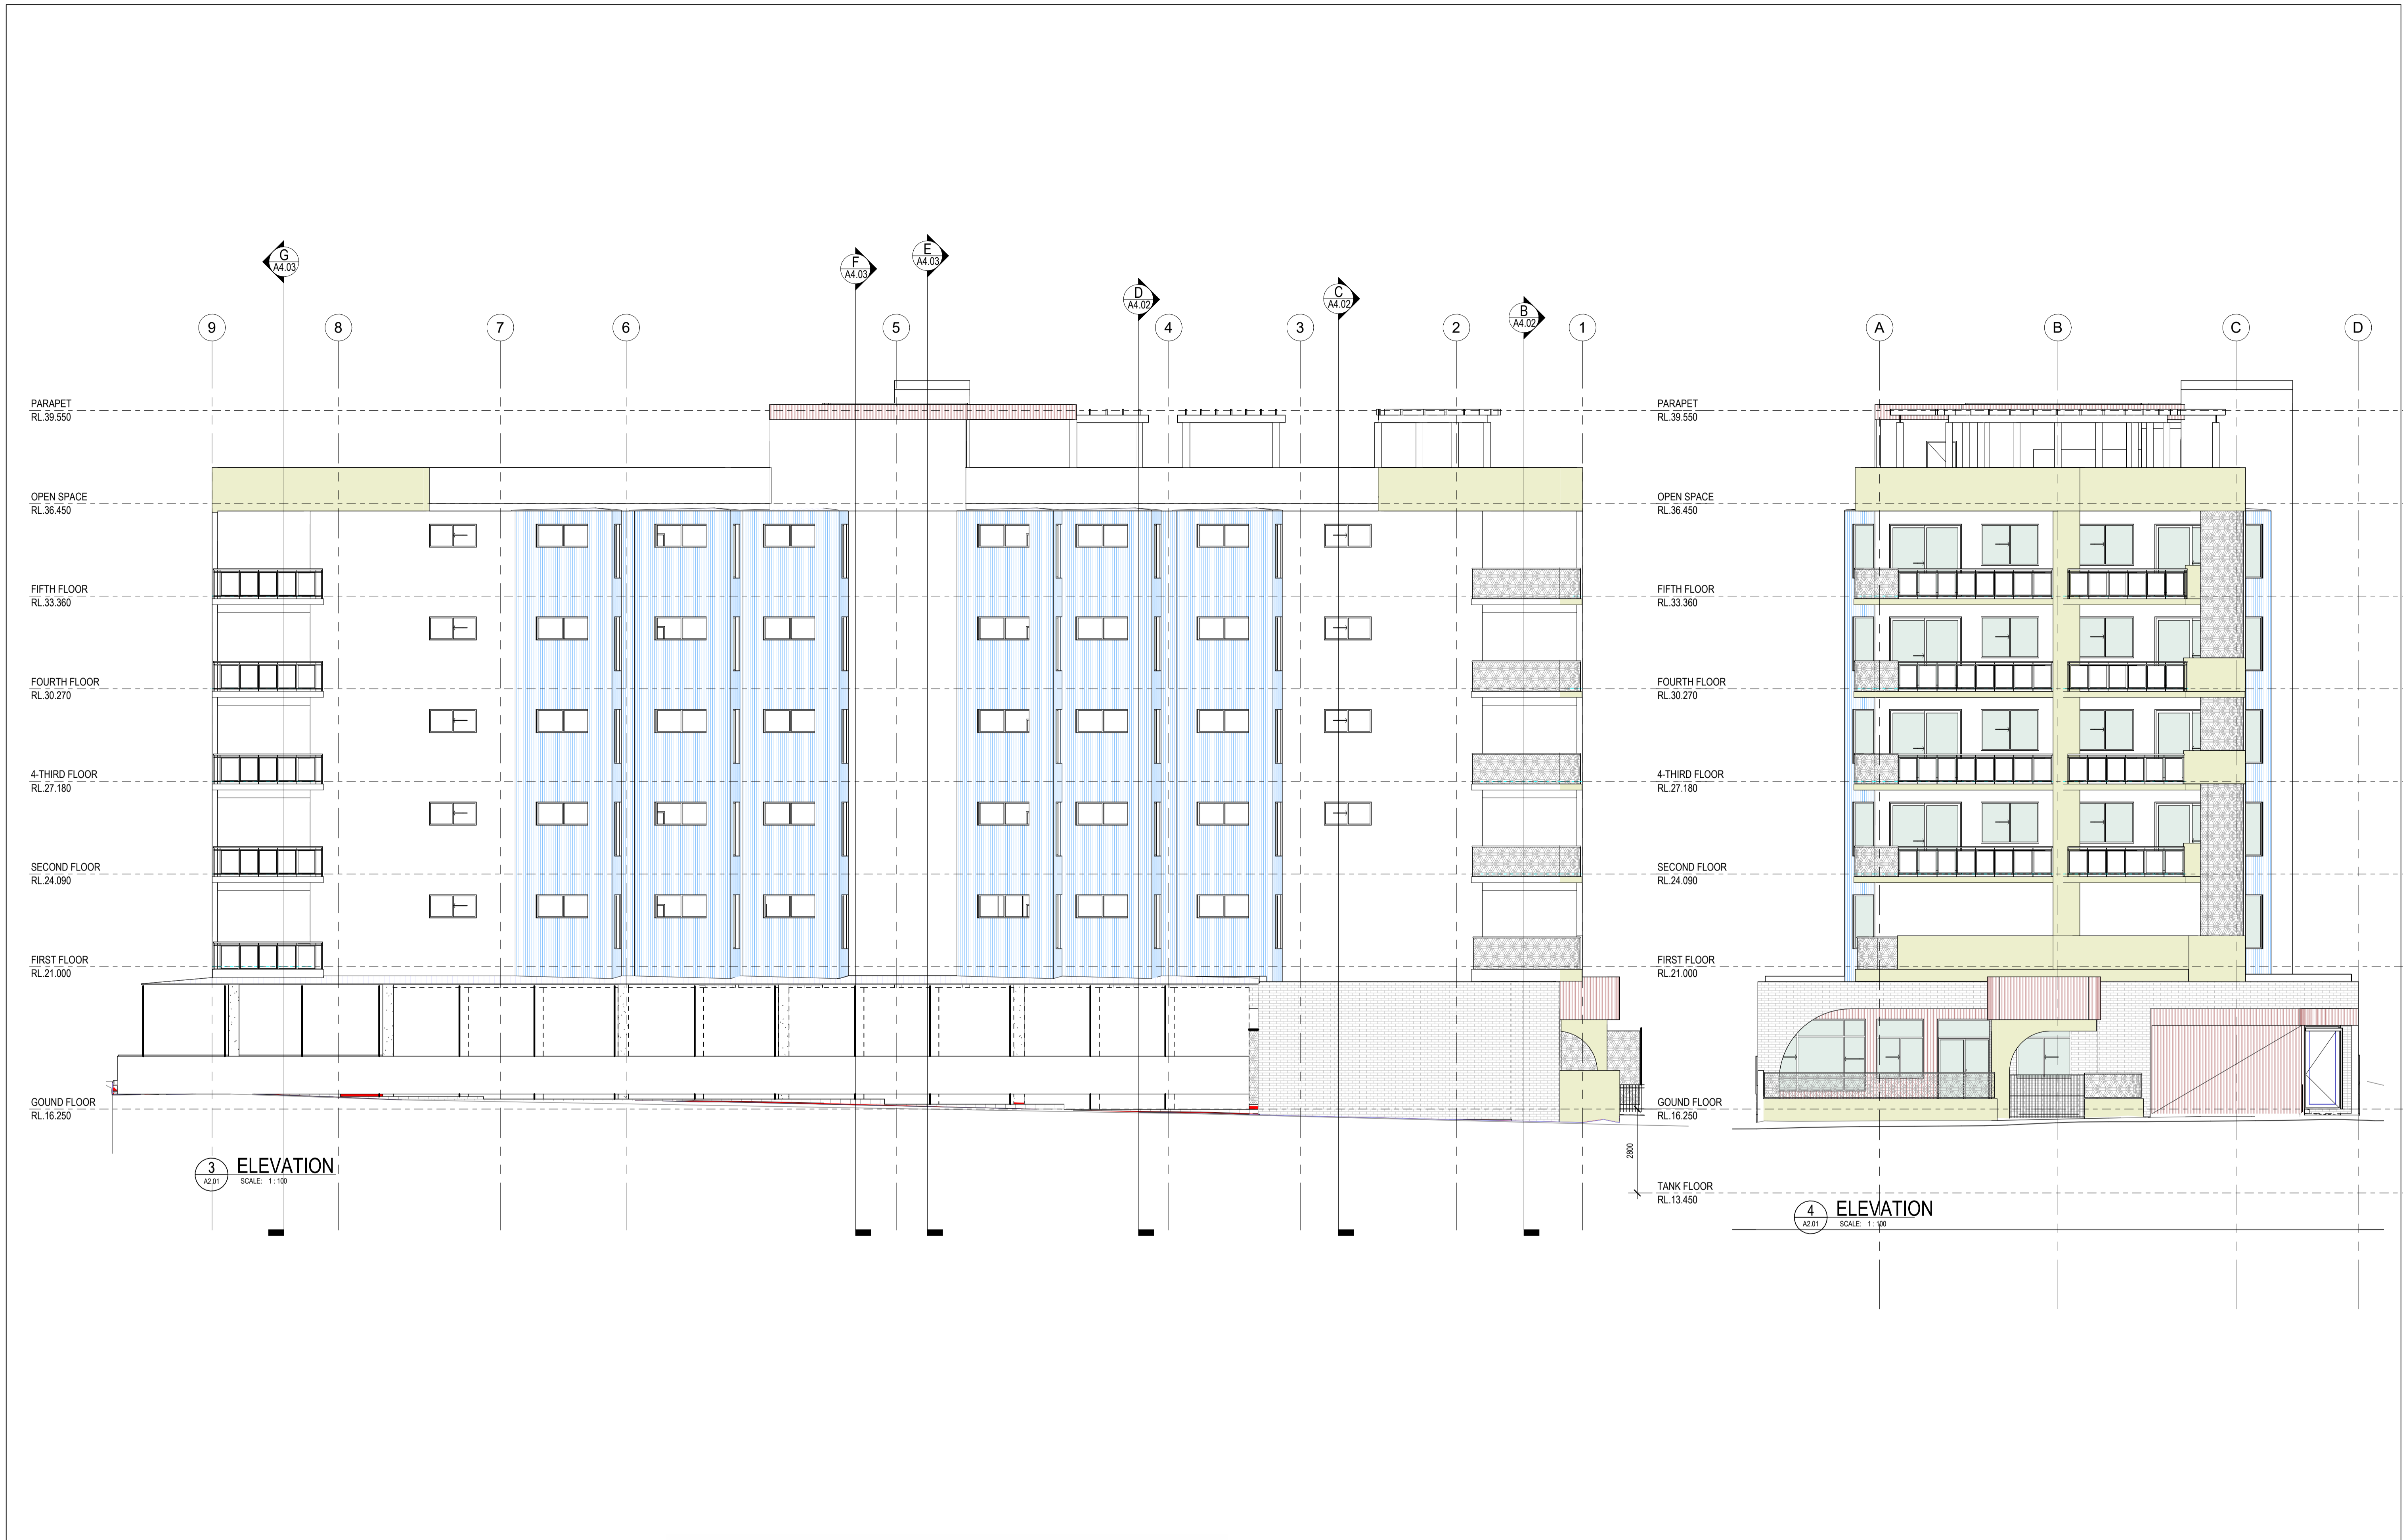

3 ELEVATION
SCALE: 1:100

4 ELEVATION
SCALE: 1:100



(08) 6243 6405
0438420344
urbanize@urbanize.com.au

Date 1	A	ISSUED TO CONSULTANTS	
DATE	REV	REASON FOR ISSUE	BY


CONTRACTOR TO CHECK ALL DIMENSIONS & LEVELS ON SITE BEFORE COMMENCING ANY WORK OR PREPARING ANY SHOP DRAWINGS. FIGURED DIMENSIONS TAKE PRECEDENCE OVER MEASUREMENTS MANUALLY SCALED OFF DRAWINGS. LARGE SCALE DWGS TAKE PRECEDENCE OVER SMALLER SCALE DWGS.

APARTMENT BUILDING
5 MACRAE ROAD
APPLECROSS

PROPOSED ELEVATION SHEET 2

DRAWN	RS	DESIGNED	SM
CHECKED	SM	PRINCIPAL	
DATE			
PROJECT No.		DRAWING No.	REV.
		A3.02	A
SCALE	1:100		

BUILDING PERMIT

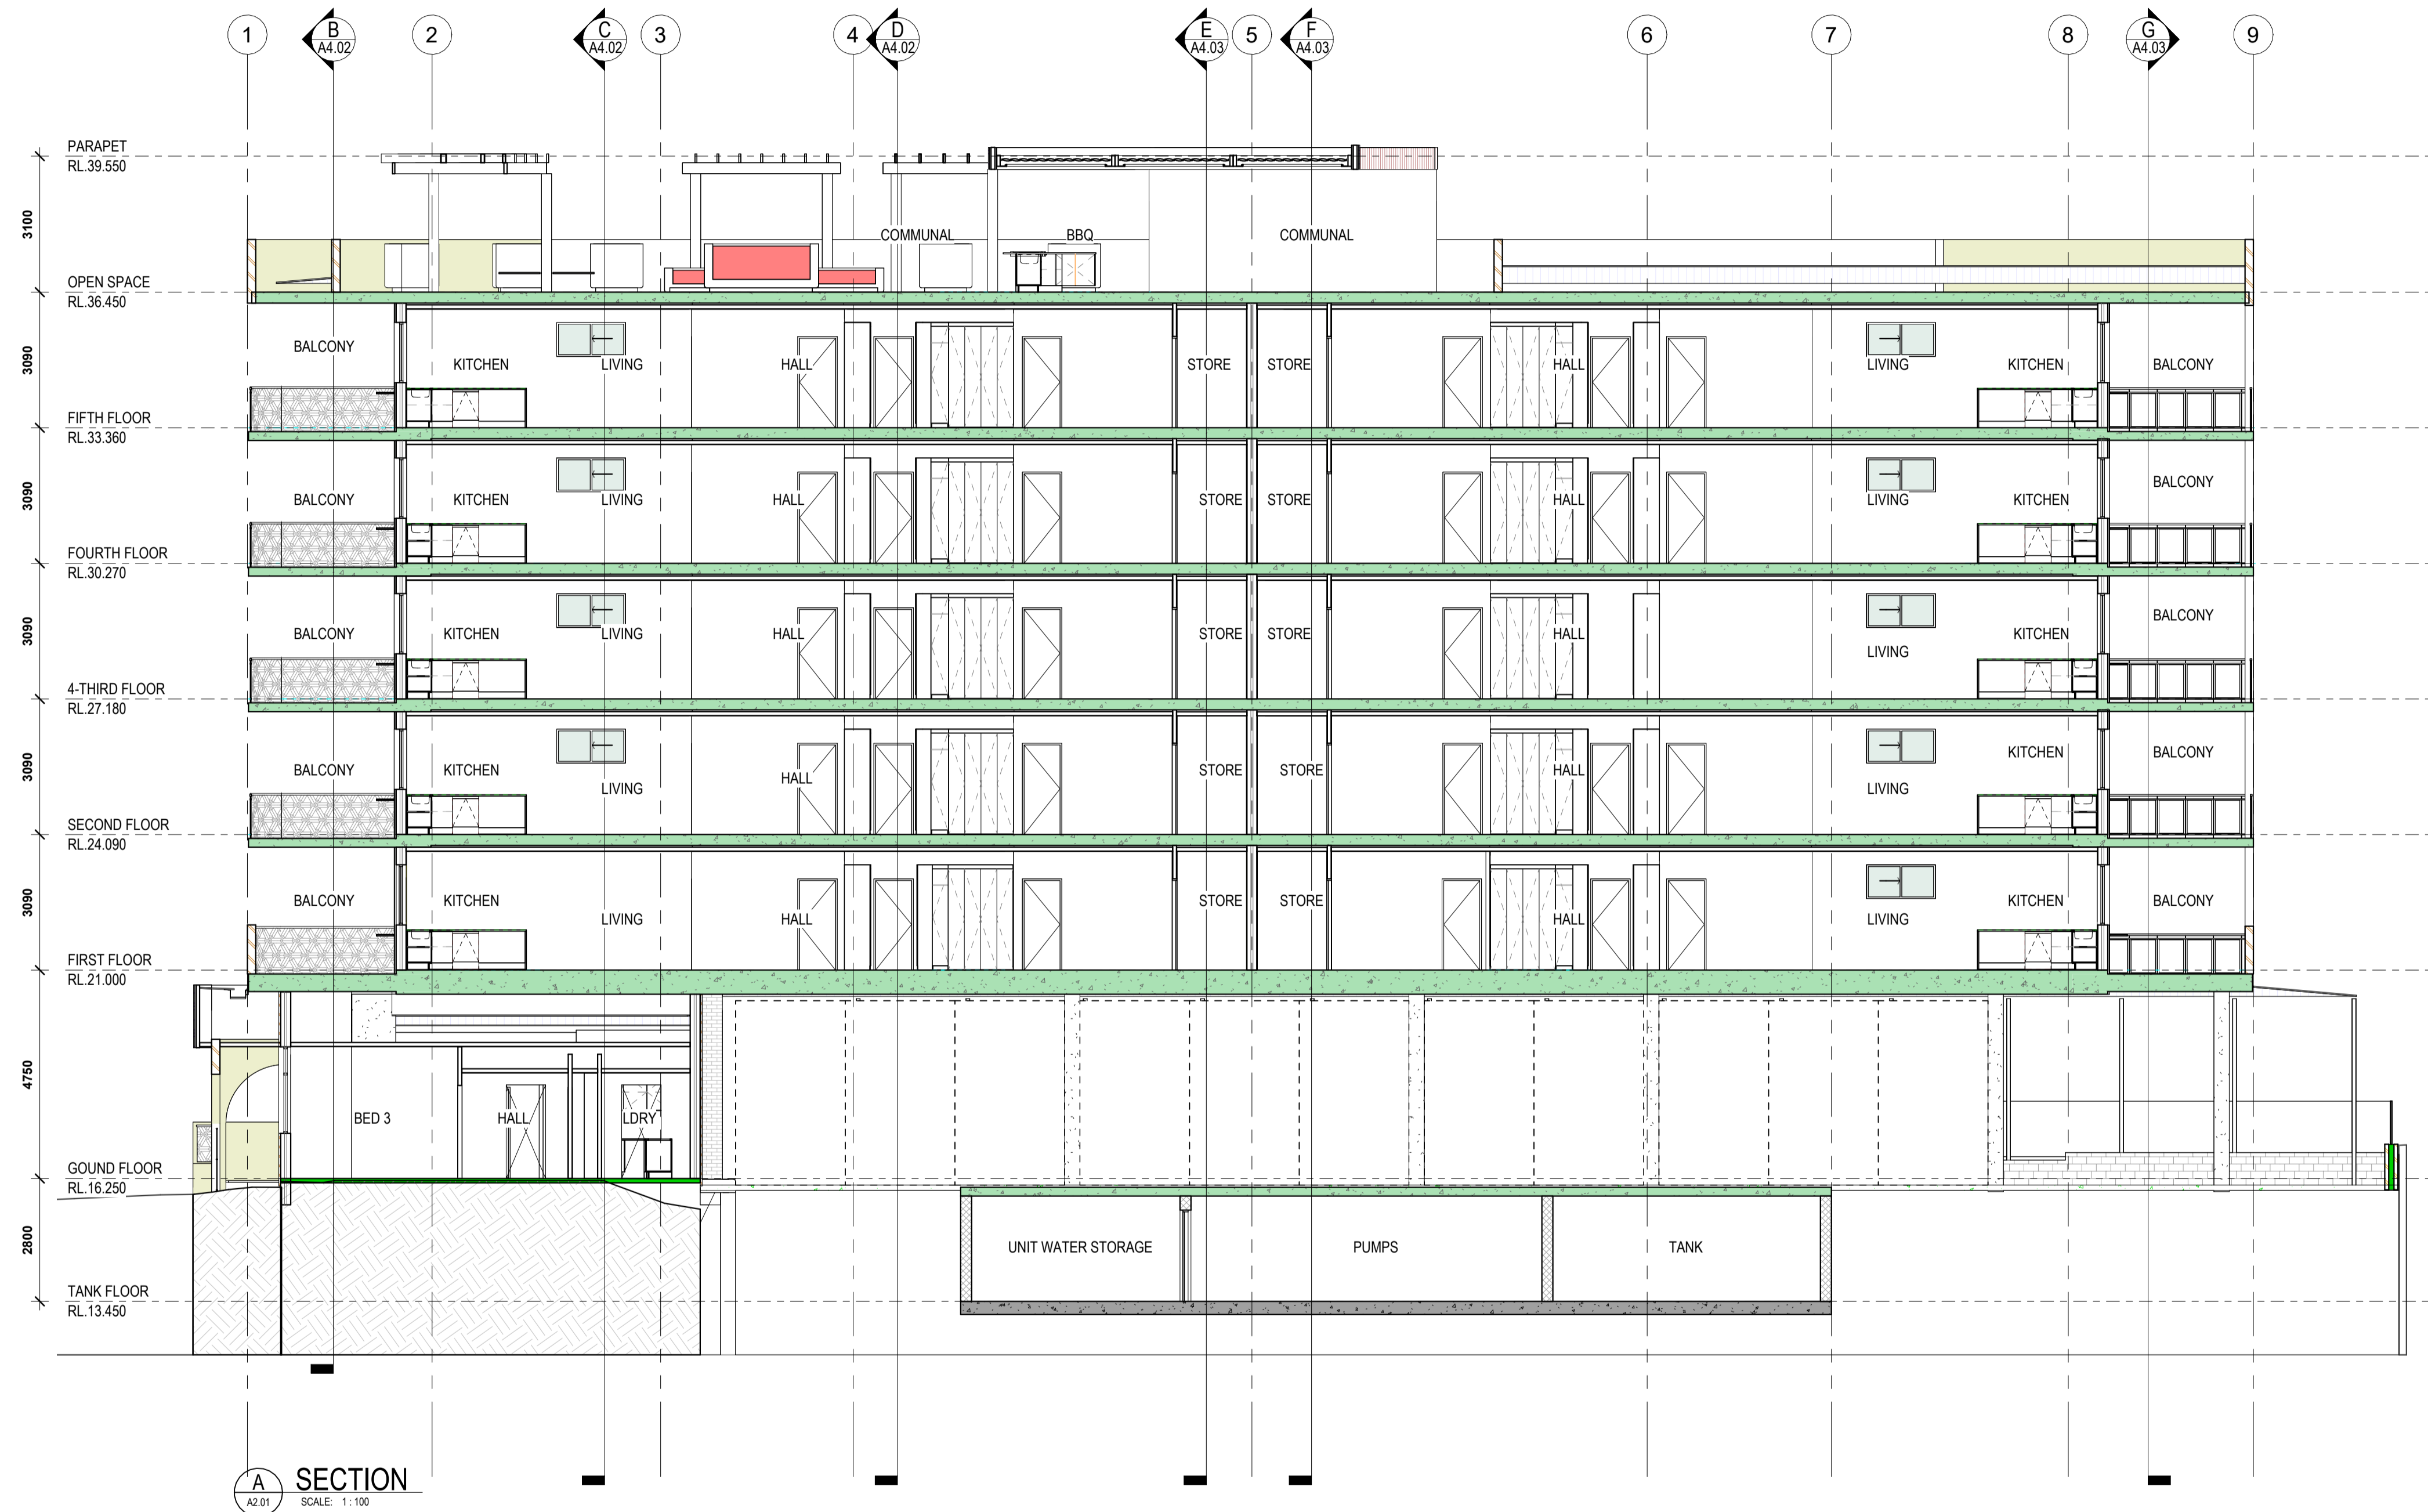

A SECTION
A2.01 SCALE: 1:100






(08) 6243 6405
0438420344
urbanize@urbanize.com.au

DATE	REV	REASON FOR ISSUE	BY
Date 1	A	ISSUED TO CONSULTANTS	

CONTRACTOR TO CHECK ALL DIMENSIONS & LEVELS ON SITE BEFORE COMMENCING ANY WORK OR PREPARING ANY SHOP DRAWINGS. FIGURED DIMENSIONS TAKE PRECEDENCE OVER MEASUREMENTS MANUALLY SCALED OFF DRAWINGS. LARGE SCALE DWGS TAKE PRECEDENCE OVER SMALLER SCALE DWGS.

APARTMENT BUILDING
5 MACRAE ROAD
APPLECROSS
SECTION SHEET 1
BUILDING PERMIT

DRAWN	RS	DESIGNED	SM
CHECKED	SM	PRINCIPAL	
DATE			
PROJECT No.		DRAWING No.	REV.
		A4.01	A
SCALE	1:100		

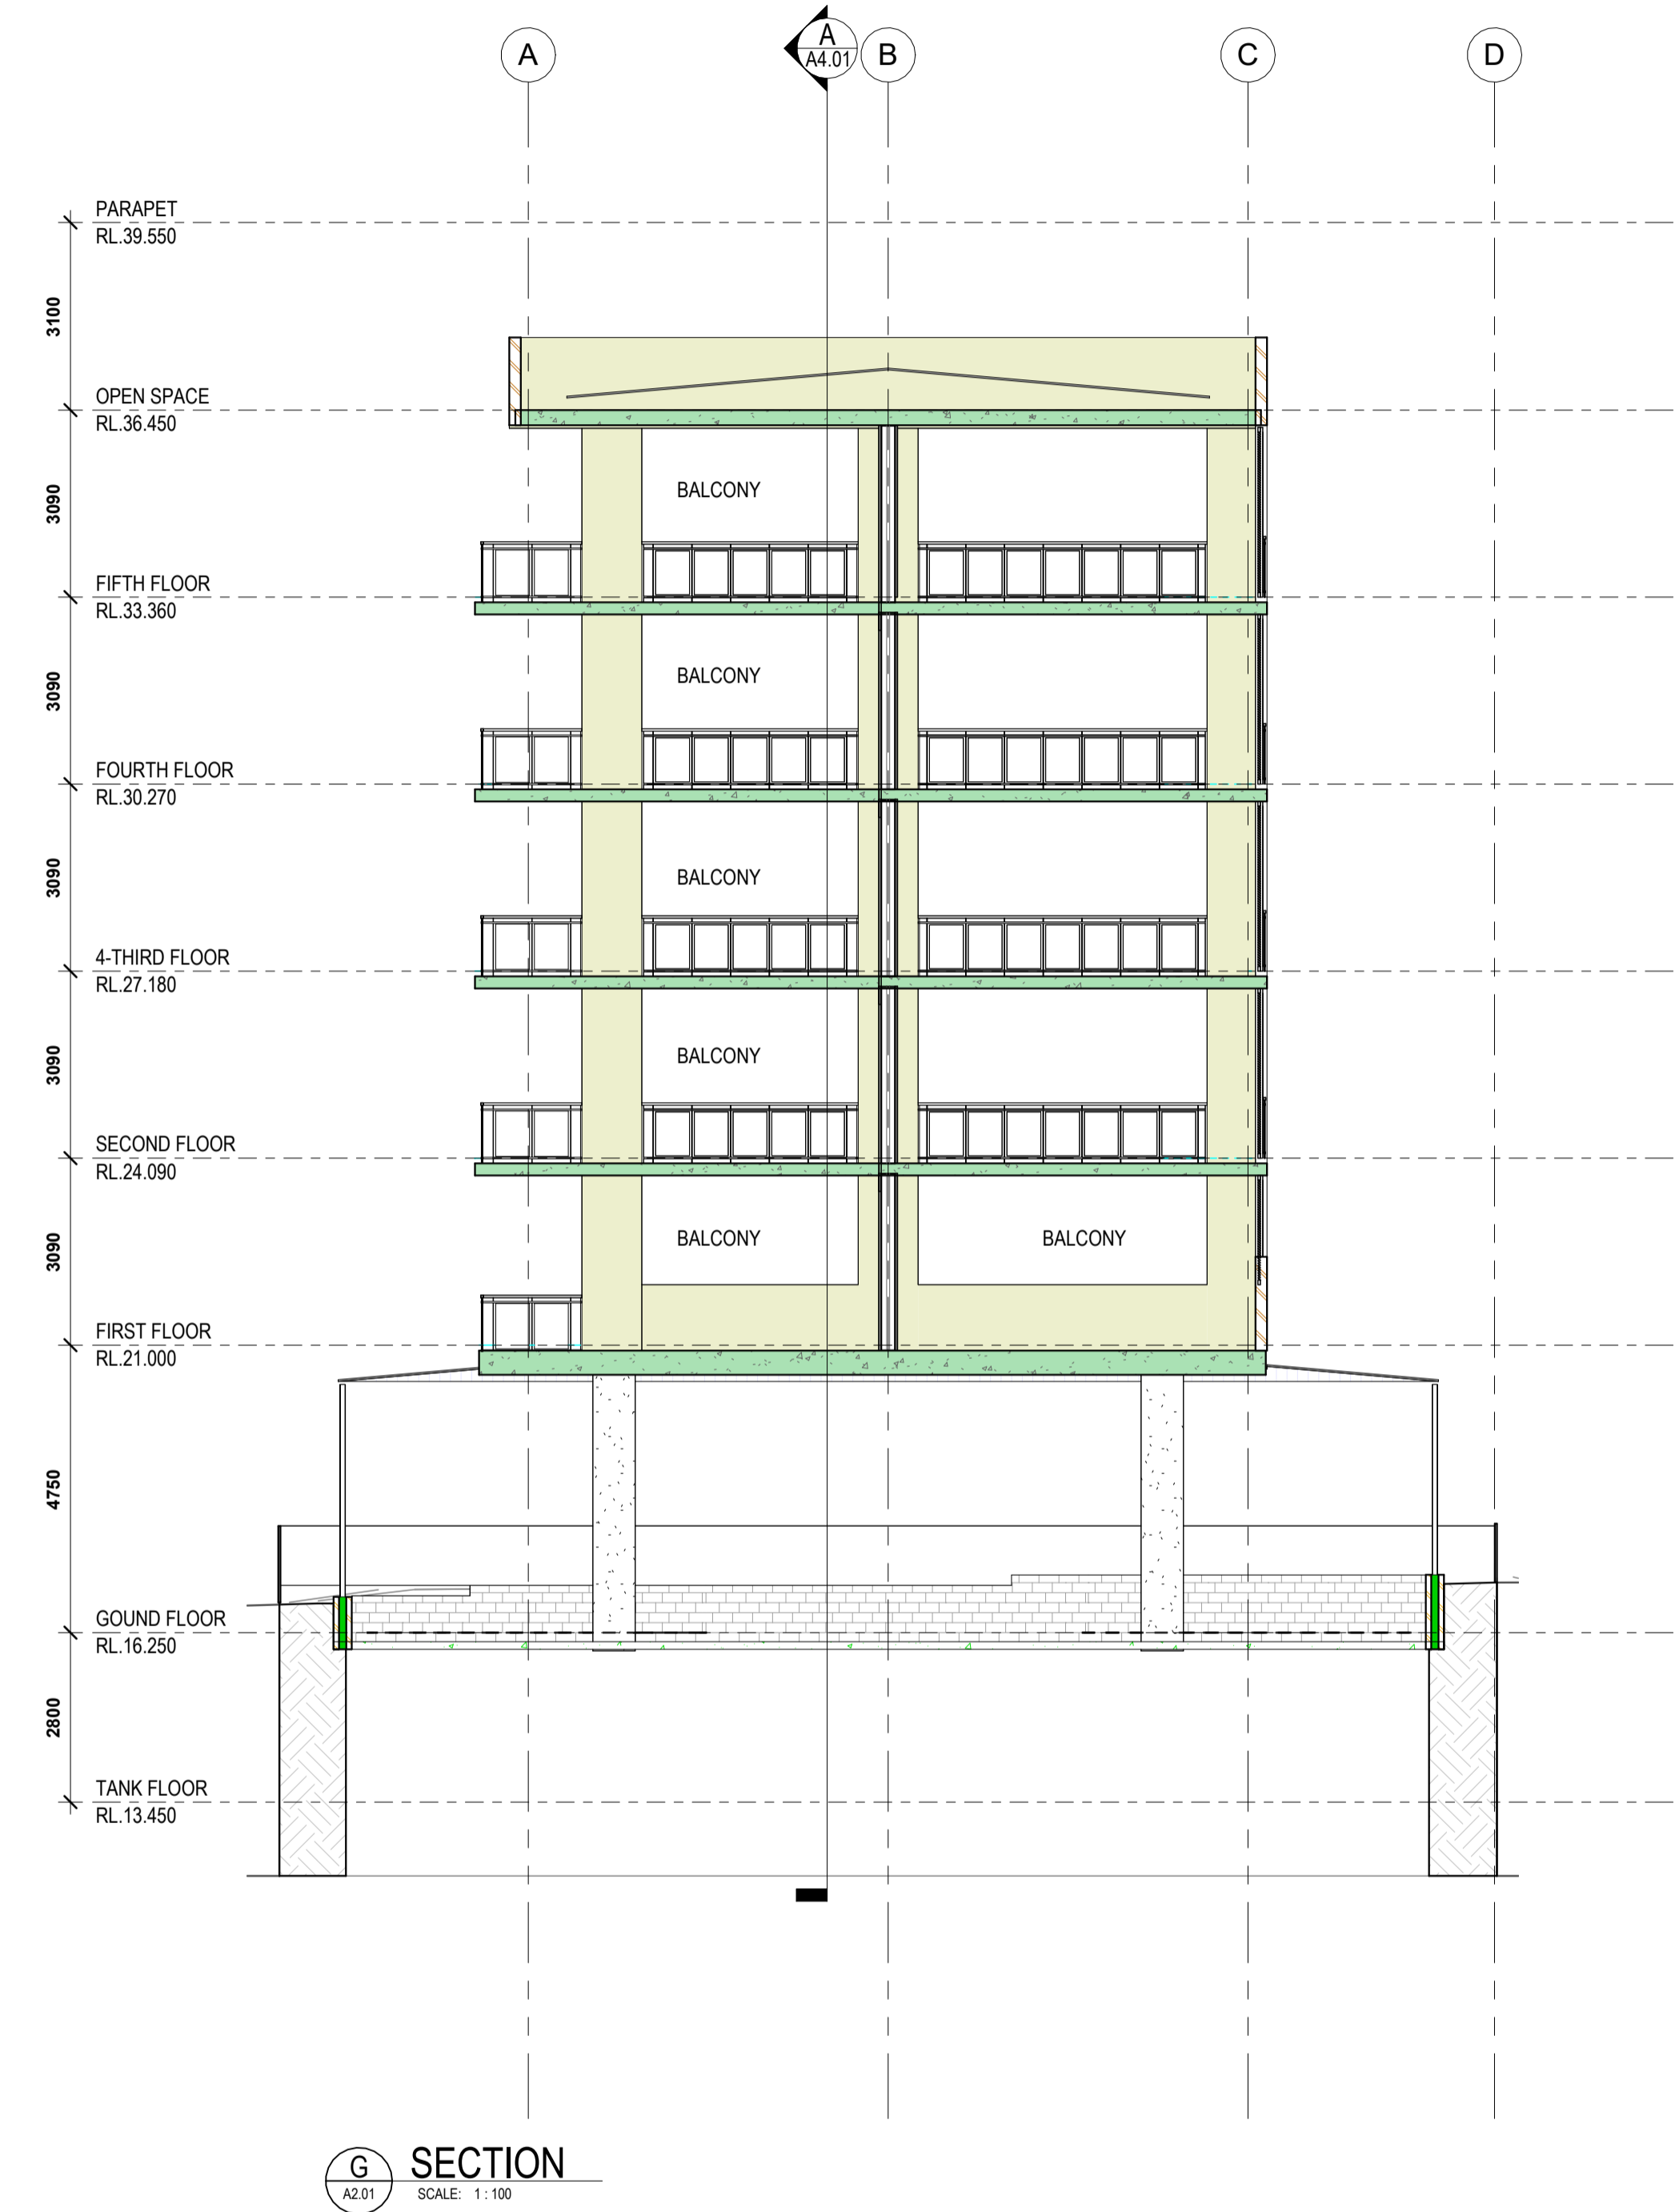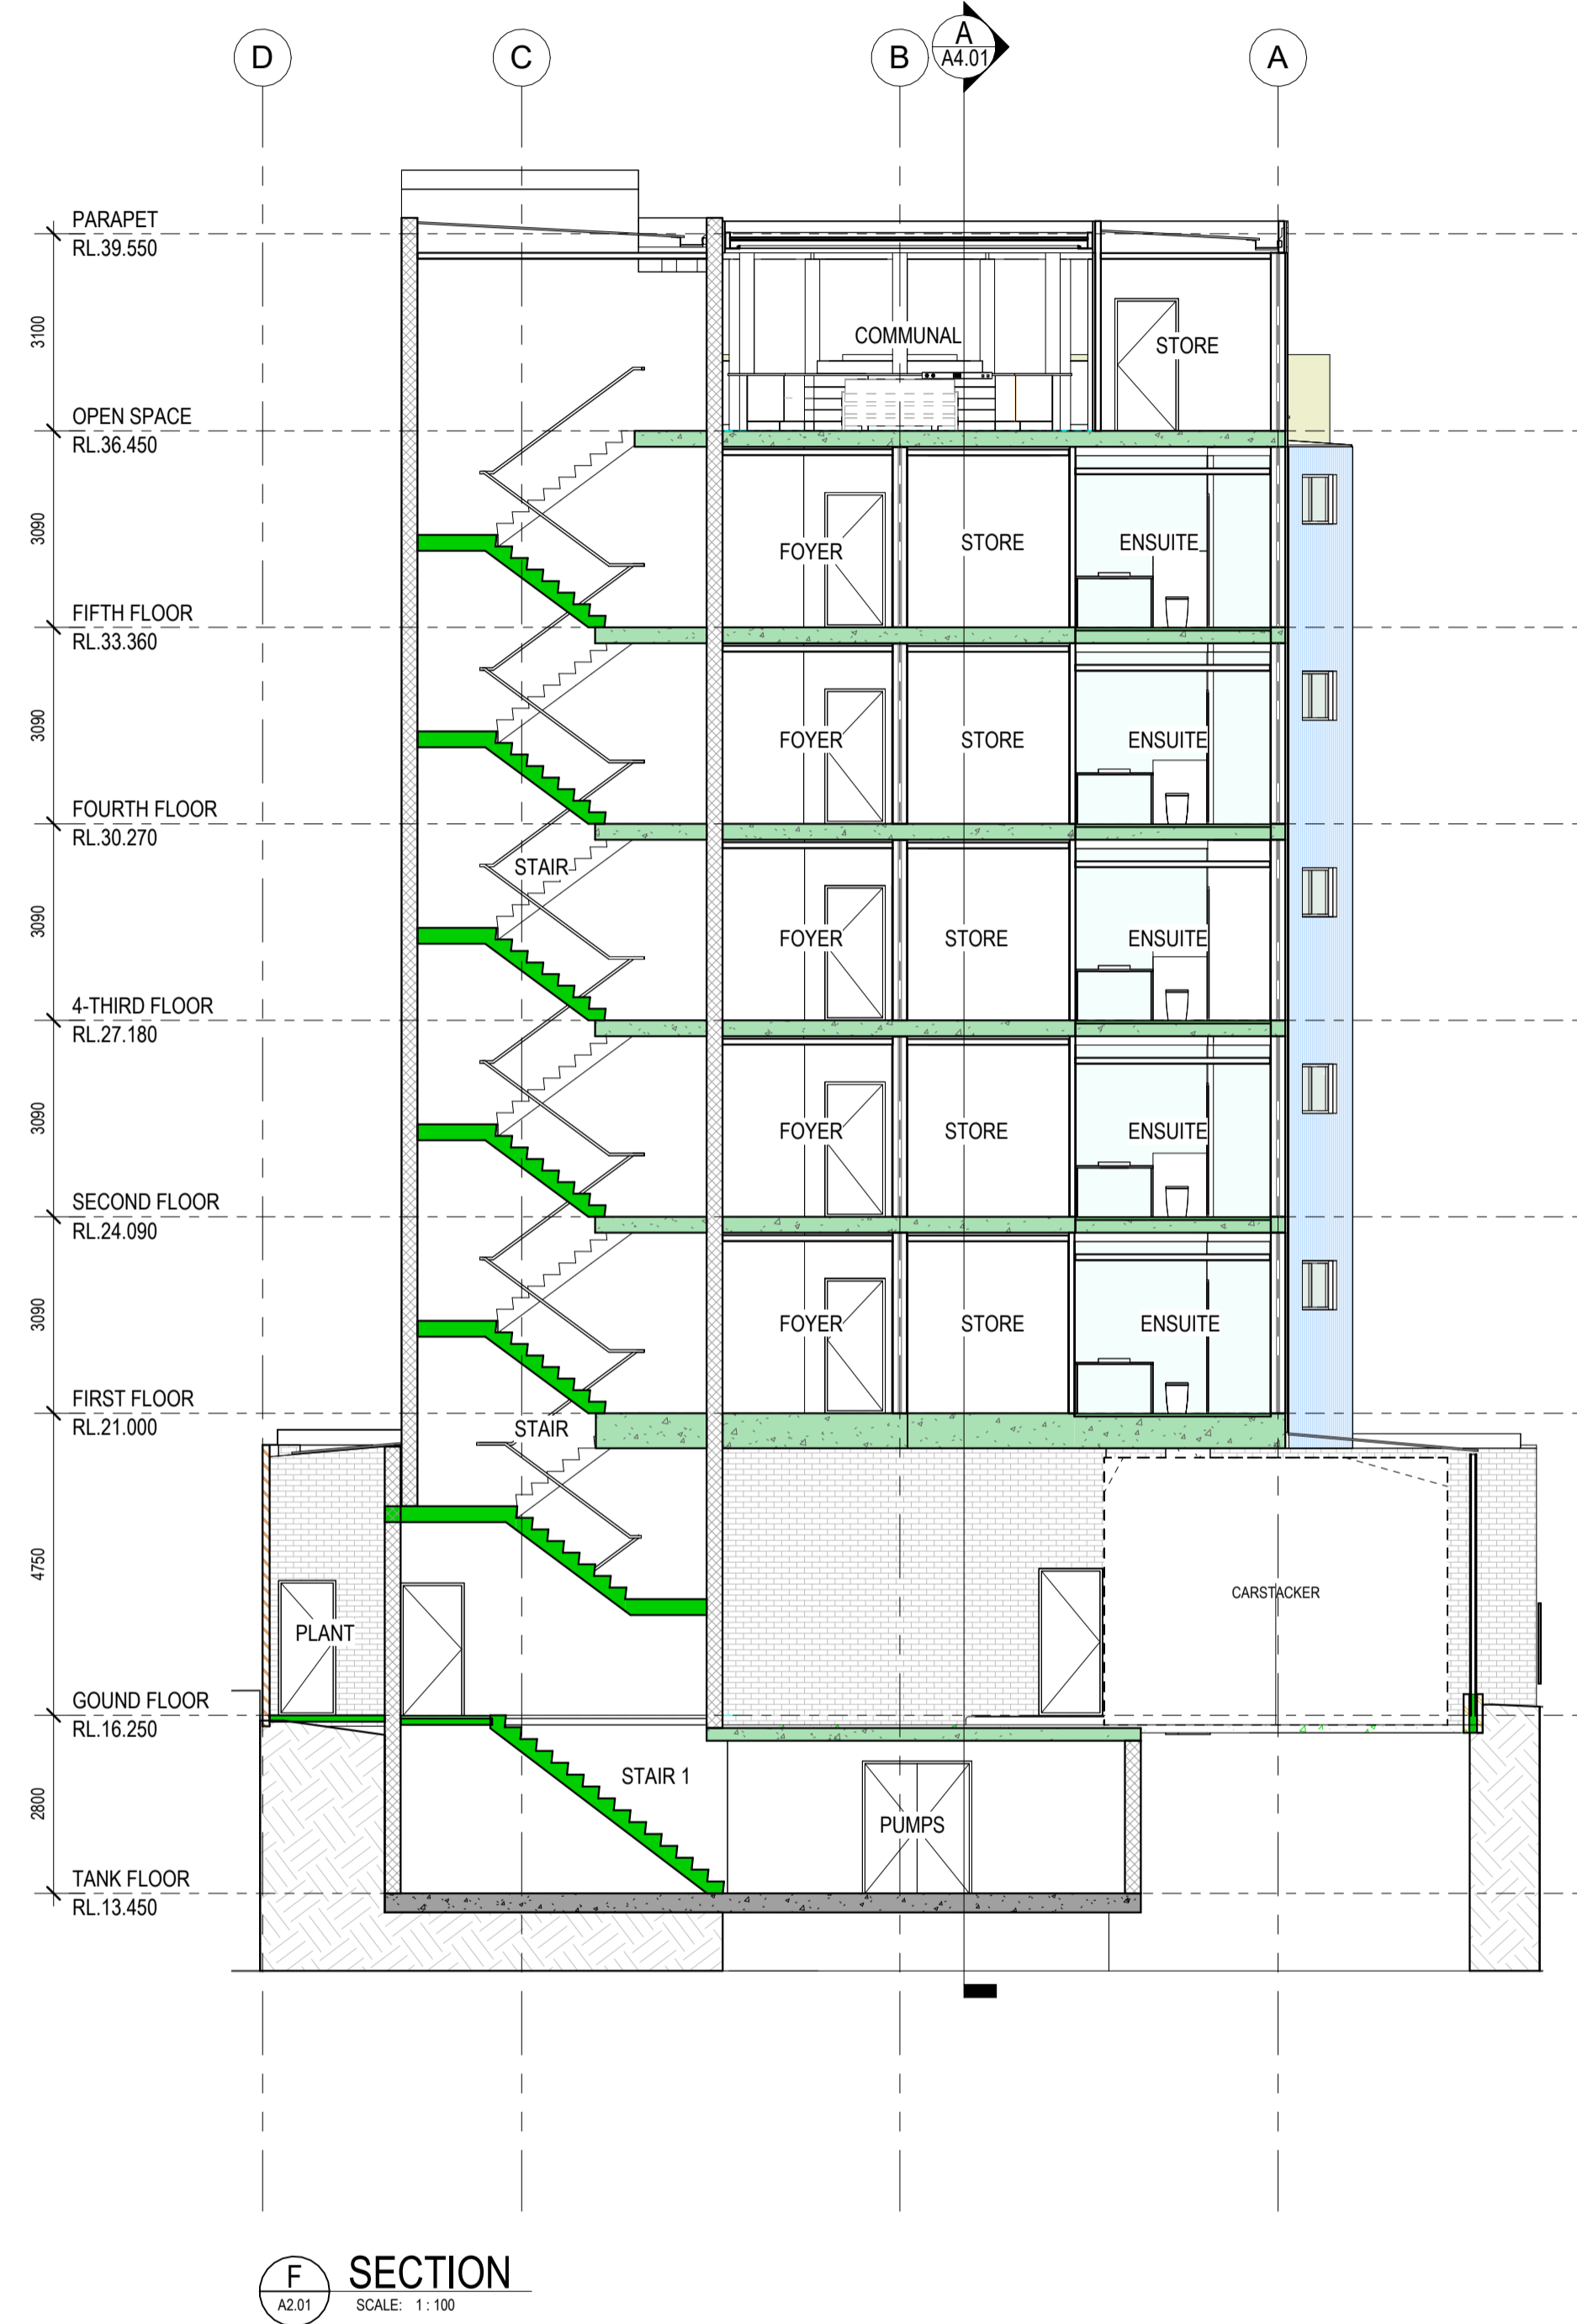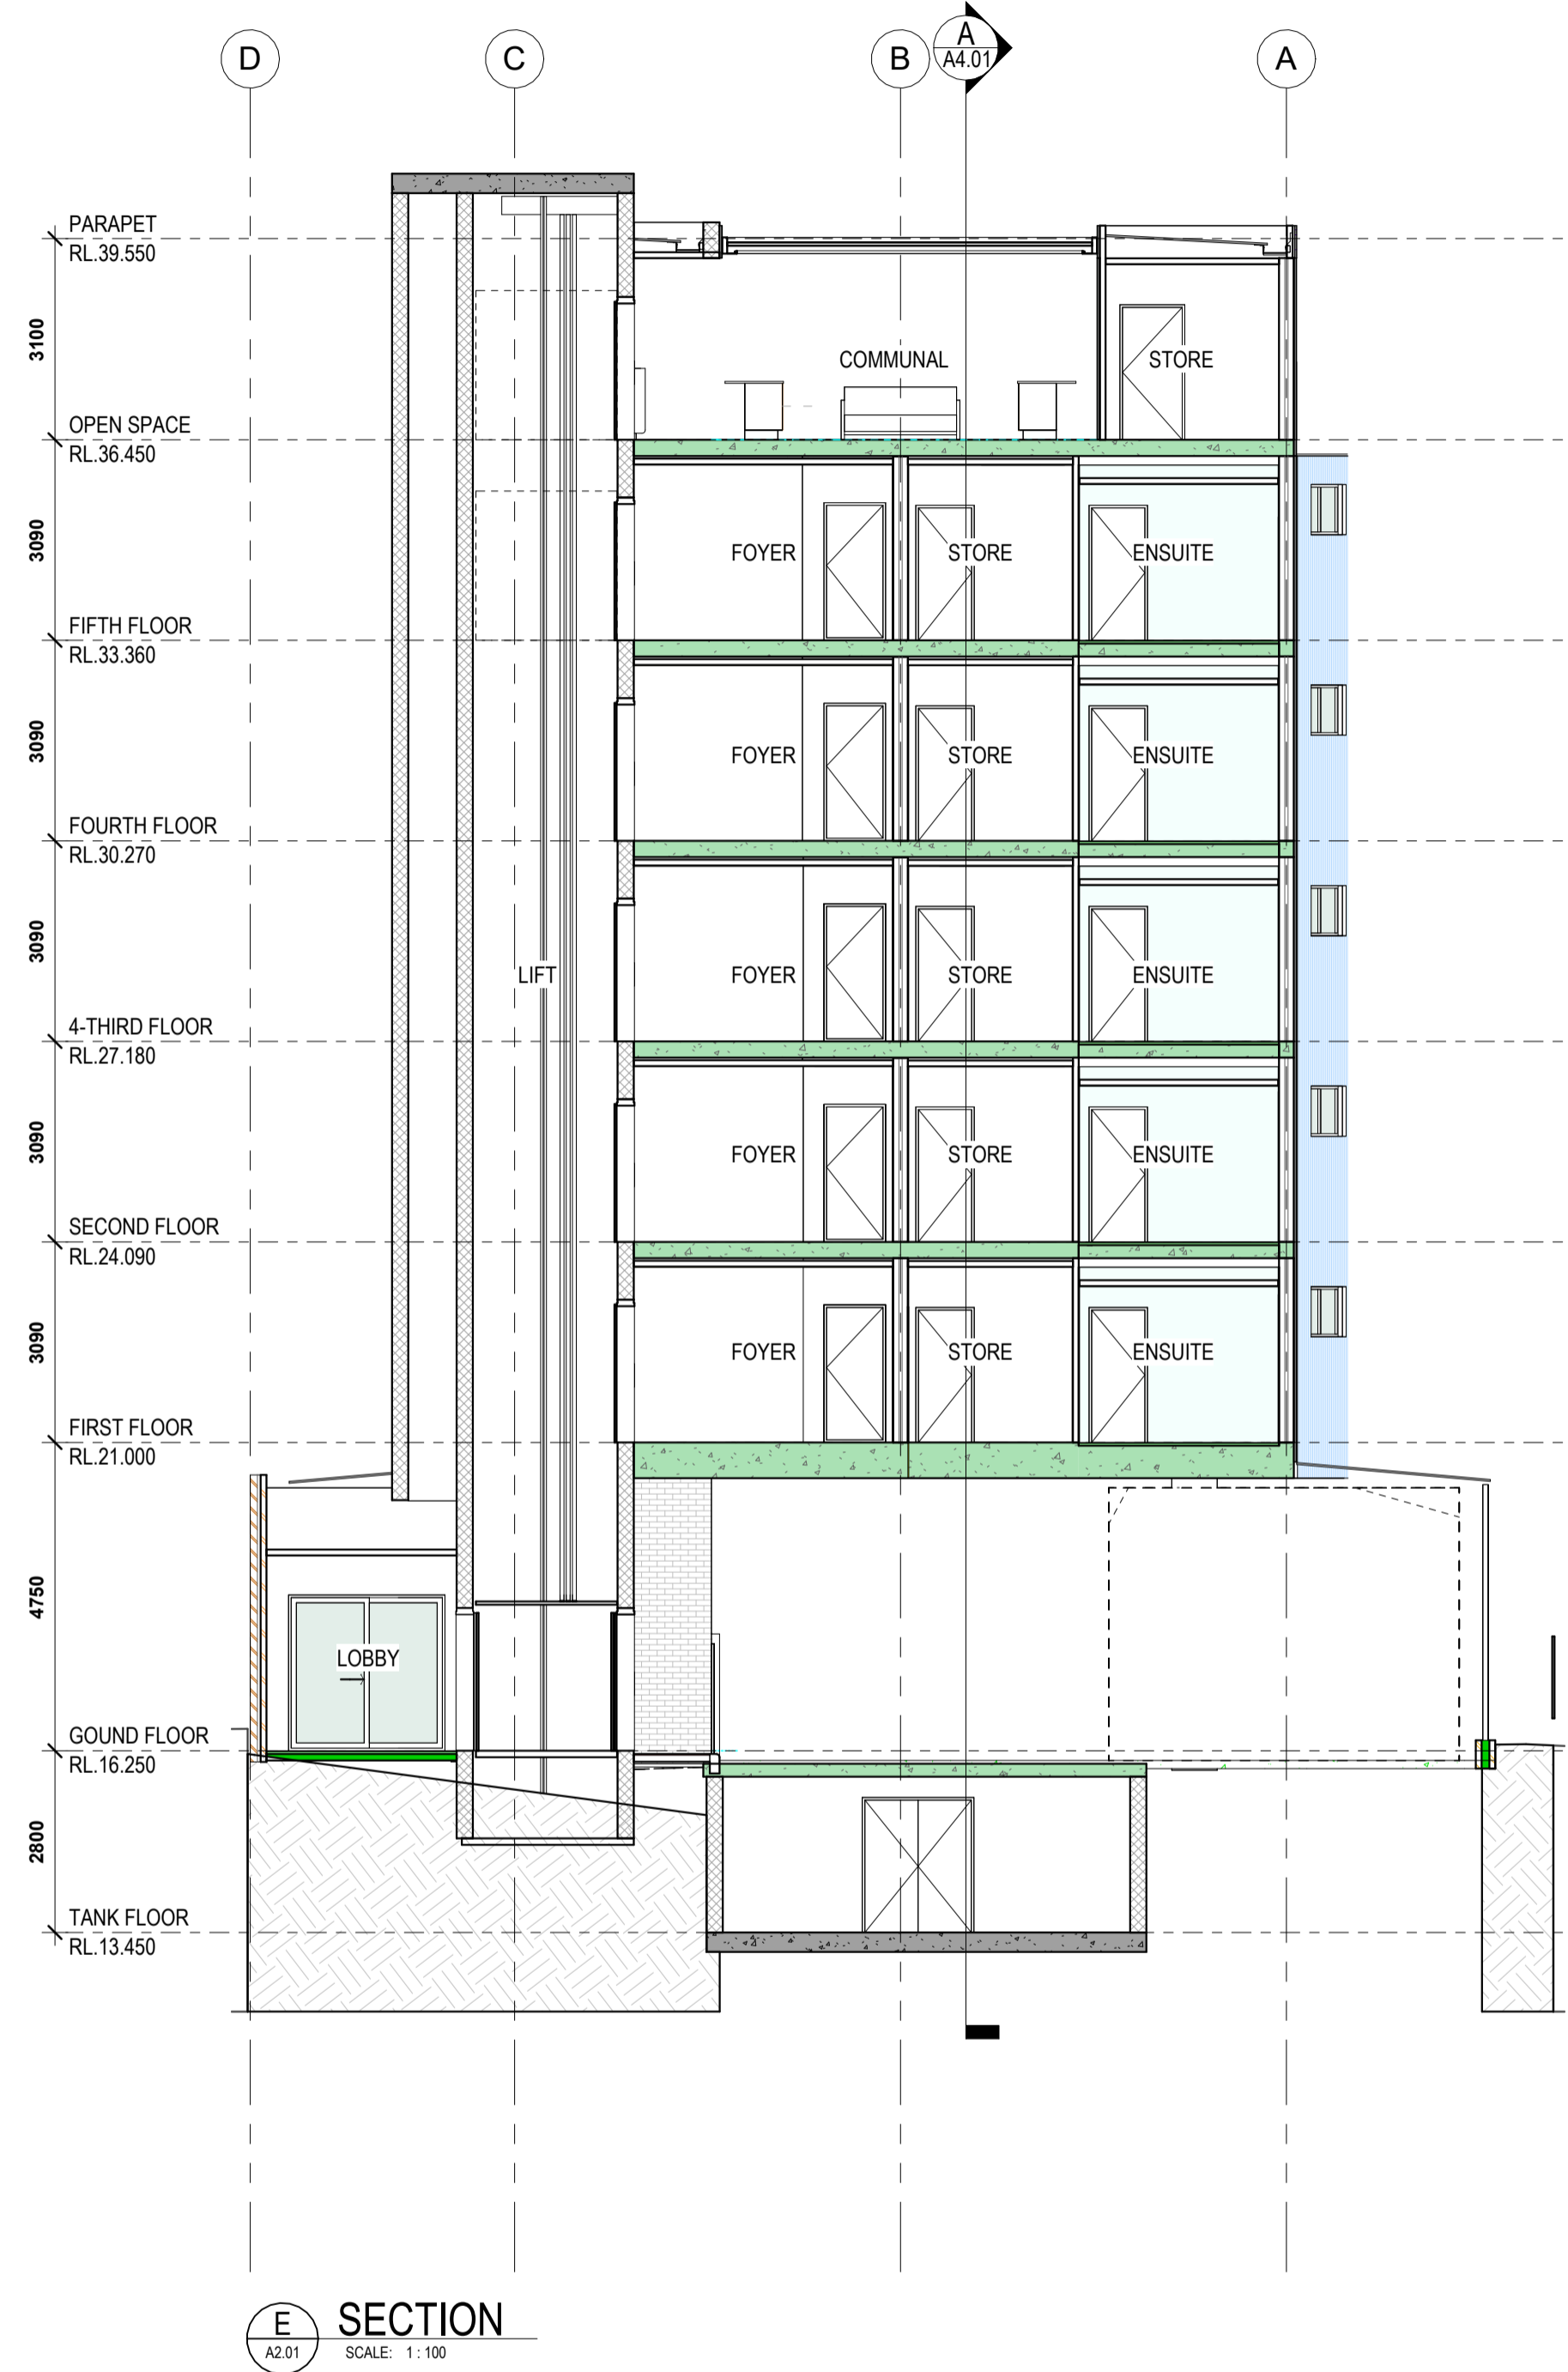

E SECTION
A2/01 SCALE: 1:100

F SECTION
A2/01 SCALE: 1:100

G SECTION
A2/01 SCALE: 1:100


URBANIZE (08) 6243 6405
0438420344
urbanize@urbanize.com.au

DATE	REV	REASON FOR ISSUE	BY
Date 1	A	ISSUED TO CONSULTANTS	

CONTRACTOR TO CHECK ALL DIMENSIONS & LEVELS ON SITE BEFORE COMMENCING ANY WORK OR PREPARING ANY SHOP DRAWINGS. FIGURED DIMENSIONS TAKE PRECEDENCE OVER MEASUREMENTS MANUALLY SCALED OFF DRAWINGS. LARGE SCALE DWGS TAKE PRECEDENCE OVER SMALLER SCALE DWGS.

APARTMENT BUILDING
5 MACRAE ROAD
APPLECROSS
SECTION SHEET 3
BUILDING PERMIT

DRAWN	Autho	DESIGNED	Designer
CHECKED	Checker		
DATE	PRINCIPAL		
PROJECT No.	DRAWING No.	REV.	
	A4.03	A	
SCALE	1:100		

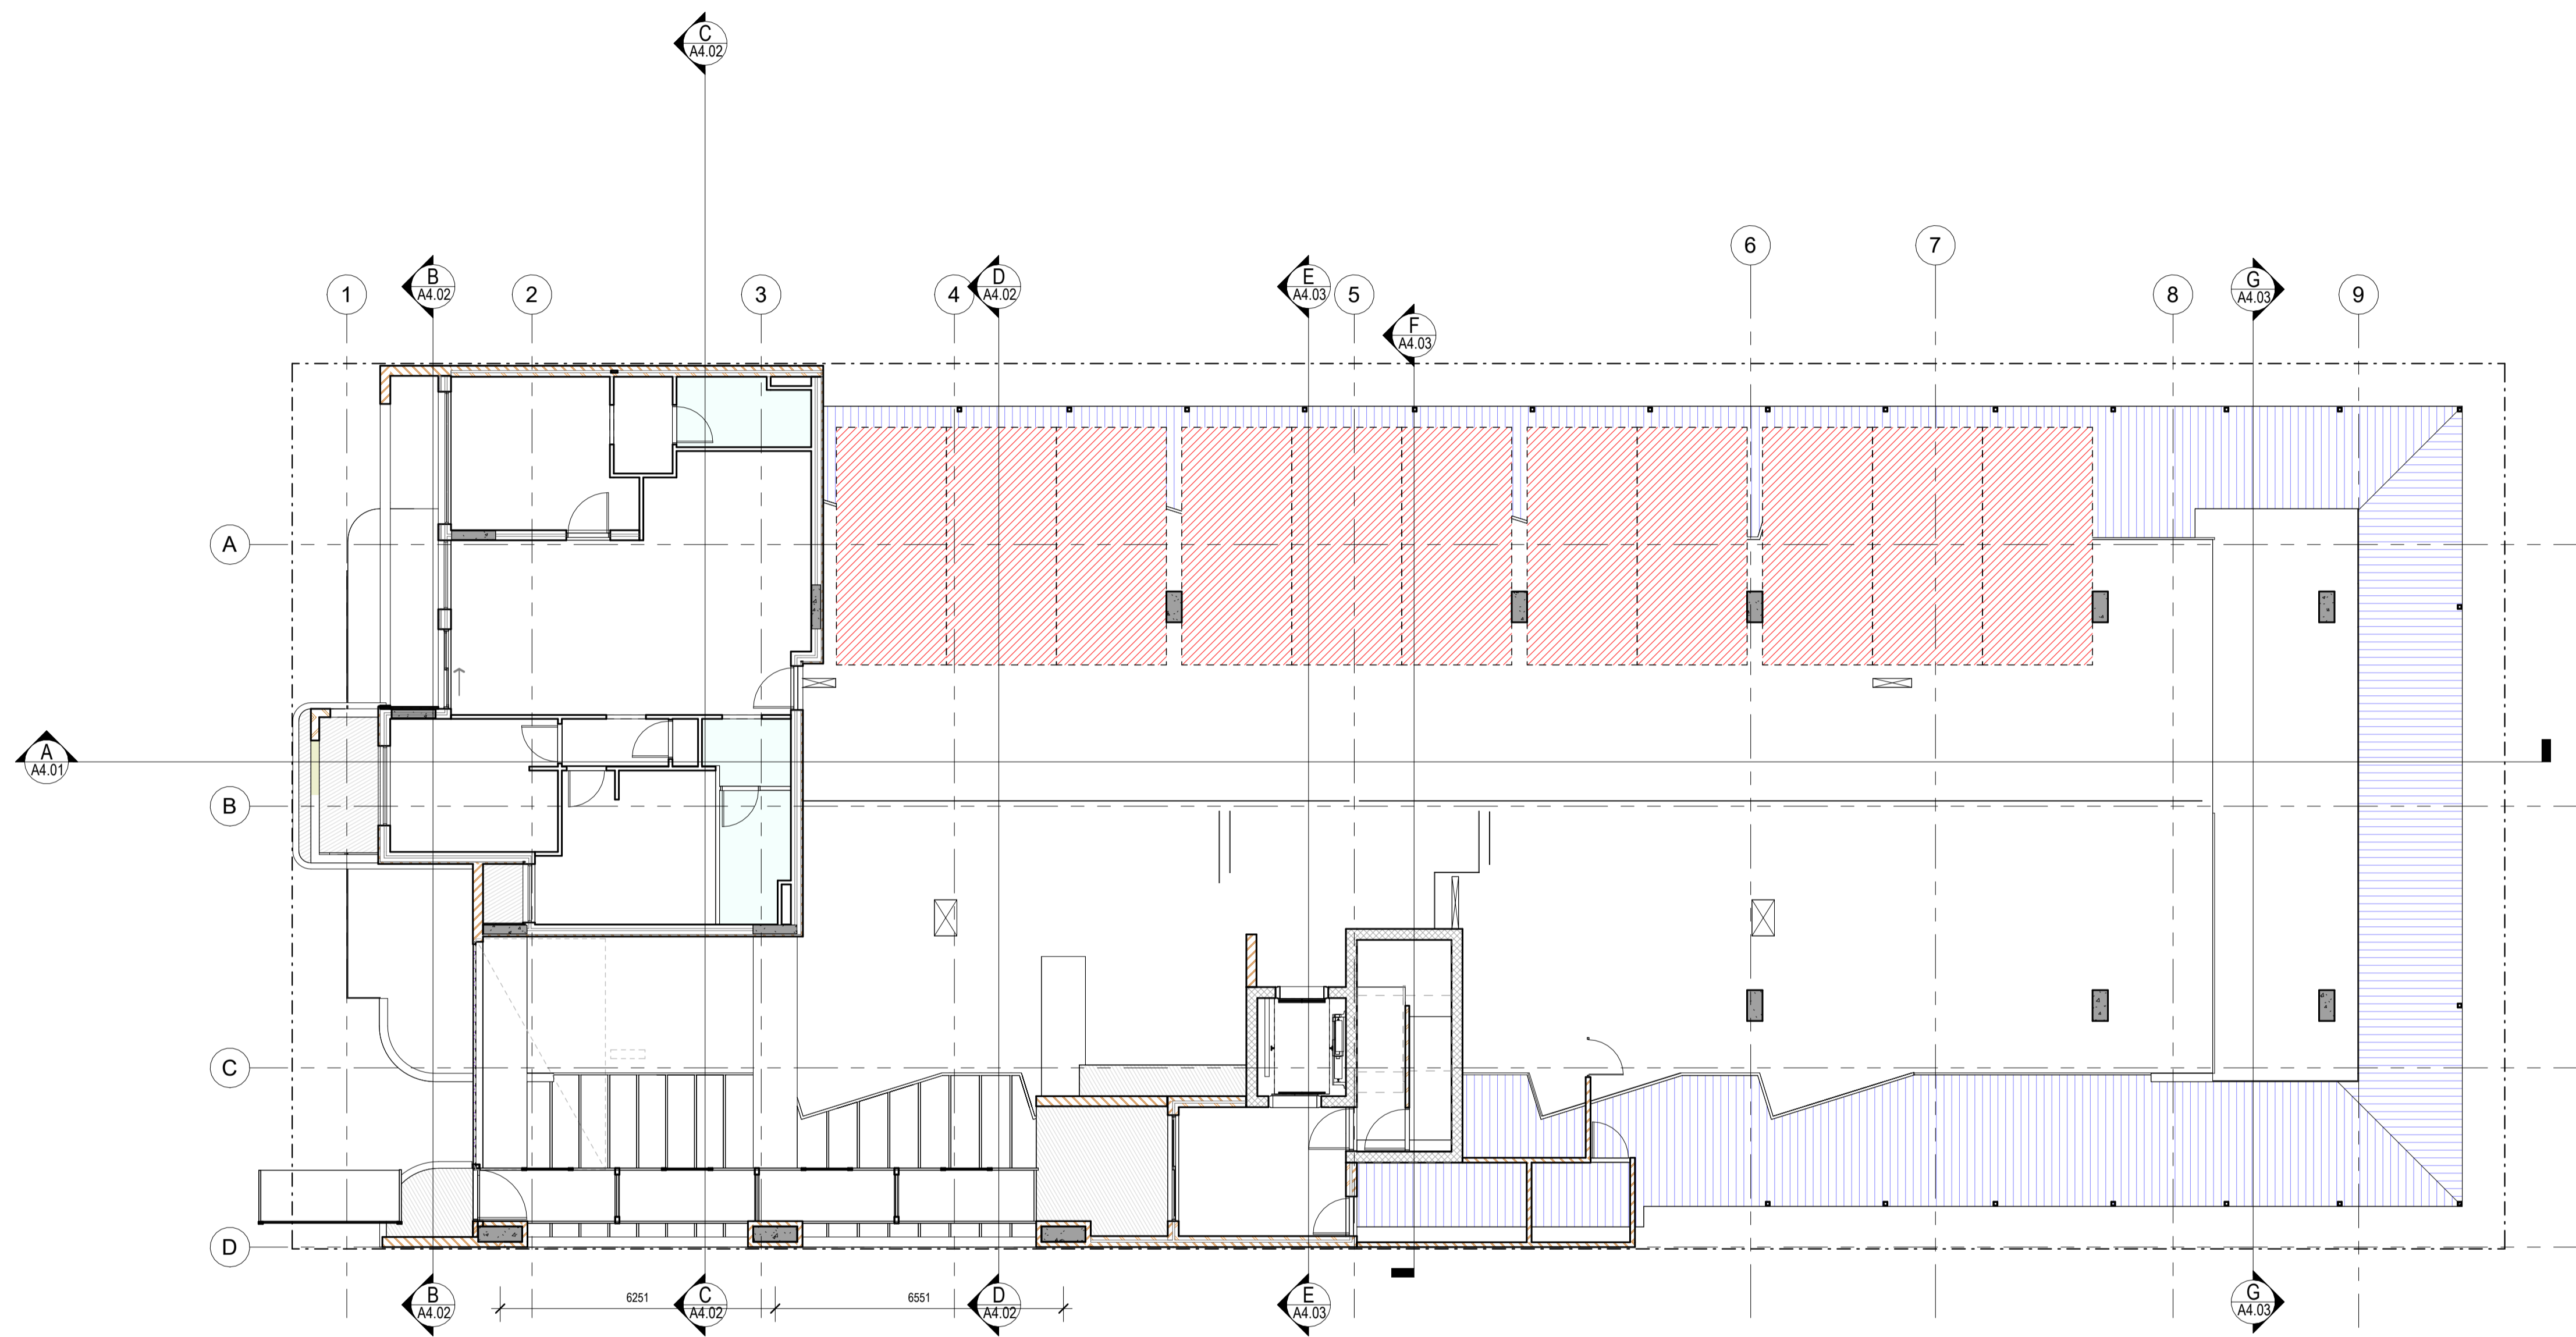

GROUND FLOOR CEILING PLAN
SCALE: 1:100



(08) 6243 6405
0438420344
urbanize@urbanize.com.au

DATE	REV	REASON FOR ISSUE	BY
Date 1	A	ISSUED TO CONSULTANTS	

CONTRACTOR TO CHECK ALL DIMENSIONS & LEVELS ON SITE BEFORE COMMENCING ANY WORK OR PREPARING ANY SHOP DRAWINGS. FIGURED DIMENSIONS TAKE PRECEDENCE OVER MEASUREMENTS MANUALLY SCALED OFF DRAWINGS. LARGE SCALE DWGS TAKE PRECEDENCE OVER SMALLER SCALE DWGS.


APPARTMENT BUILDING

5 MACRAE ROAD
APPLECROSS

PROPOSED RCP-GROUND FLOOR

BUILDING PERMIT

DRAWN	RS	DESIGNED	SM
CHECKED	Checker		
DATE		PRINCIPAL	
PROJECT No.		DRAWING No.	REV.
		A5.01	A
SCALE	1:100		

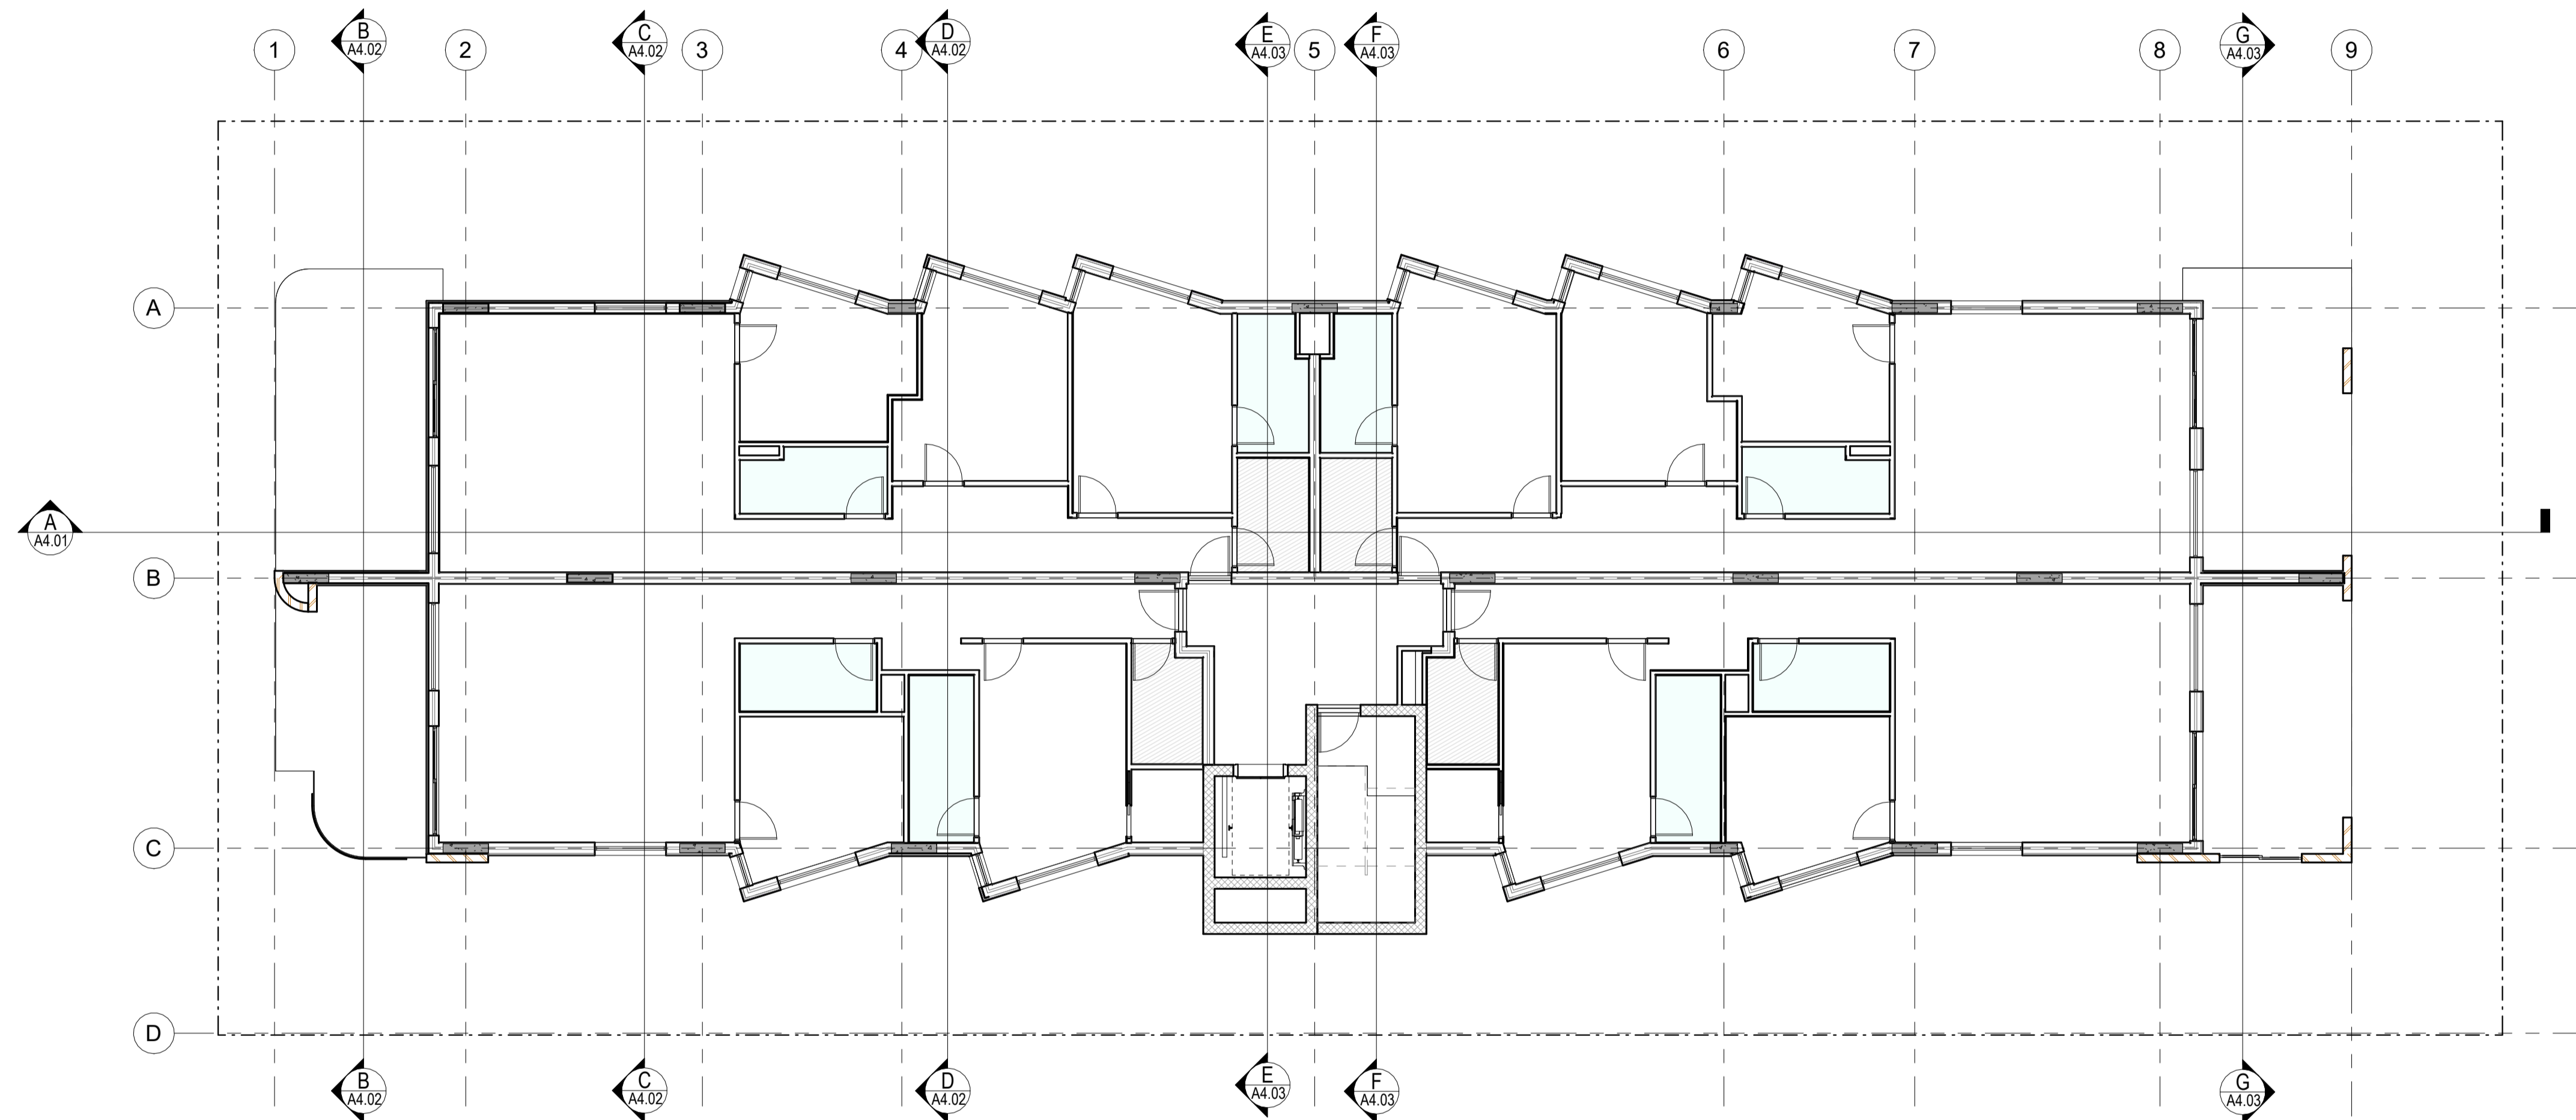

FIRST FLOOR CEILING PLAN
SCALE: 1:100



(08) 6243 6405
0438420344
urbanize@urbanize.com.au

Date 1	REV	REASON FOR ISSUE	BY
A		ISSUED TO CONSULTANTS	

CONTRACTOR TO CHECK ALL DIMENSIONS & LEVELS ON SITE BEFORE COMMENCING ANY WORK OR PREPARING ANY SHOP DRAWINGS. FIGURED DIMENSIONS TAKE PRECEDENCE OVER MEASUREMENTS MANUALLY SCALED OFF DRAWINGS. LARGE SCALE DWGS TAKE PRECEDENCE OVER SMALLER SCALE DWGS.


APPARTMENT BUILDING

5 MACRAE ROAD
APPLECROSS

PROPOSED RCP-FIRST FLOOR

BUILDING PERMIT

DRAWN	RS	DESIGNED	SM
CHECKED	Checker		
DATE		PRINCIPAL	
PROJECT No.		DRAWING No.	REV.
		A5.02	A
SCALE	1:100		

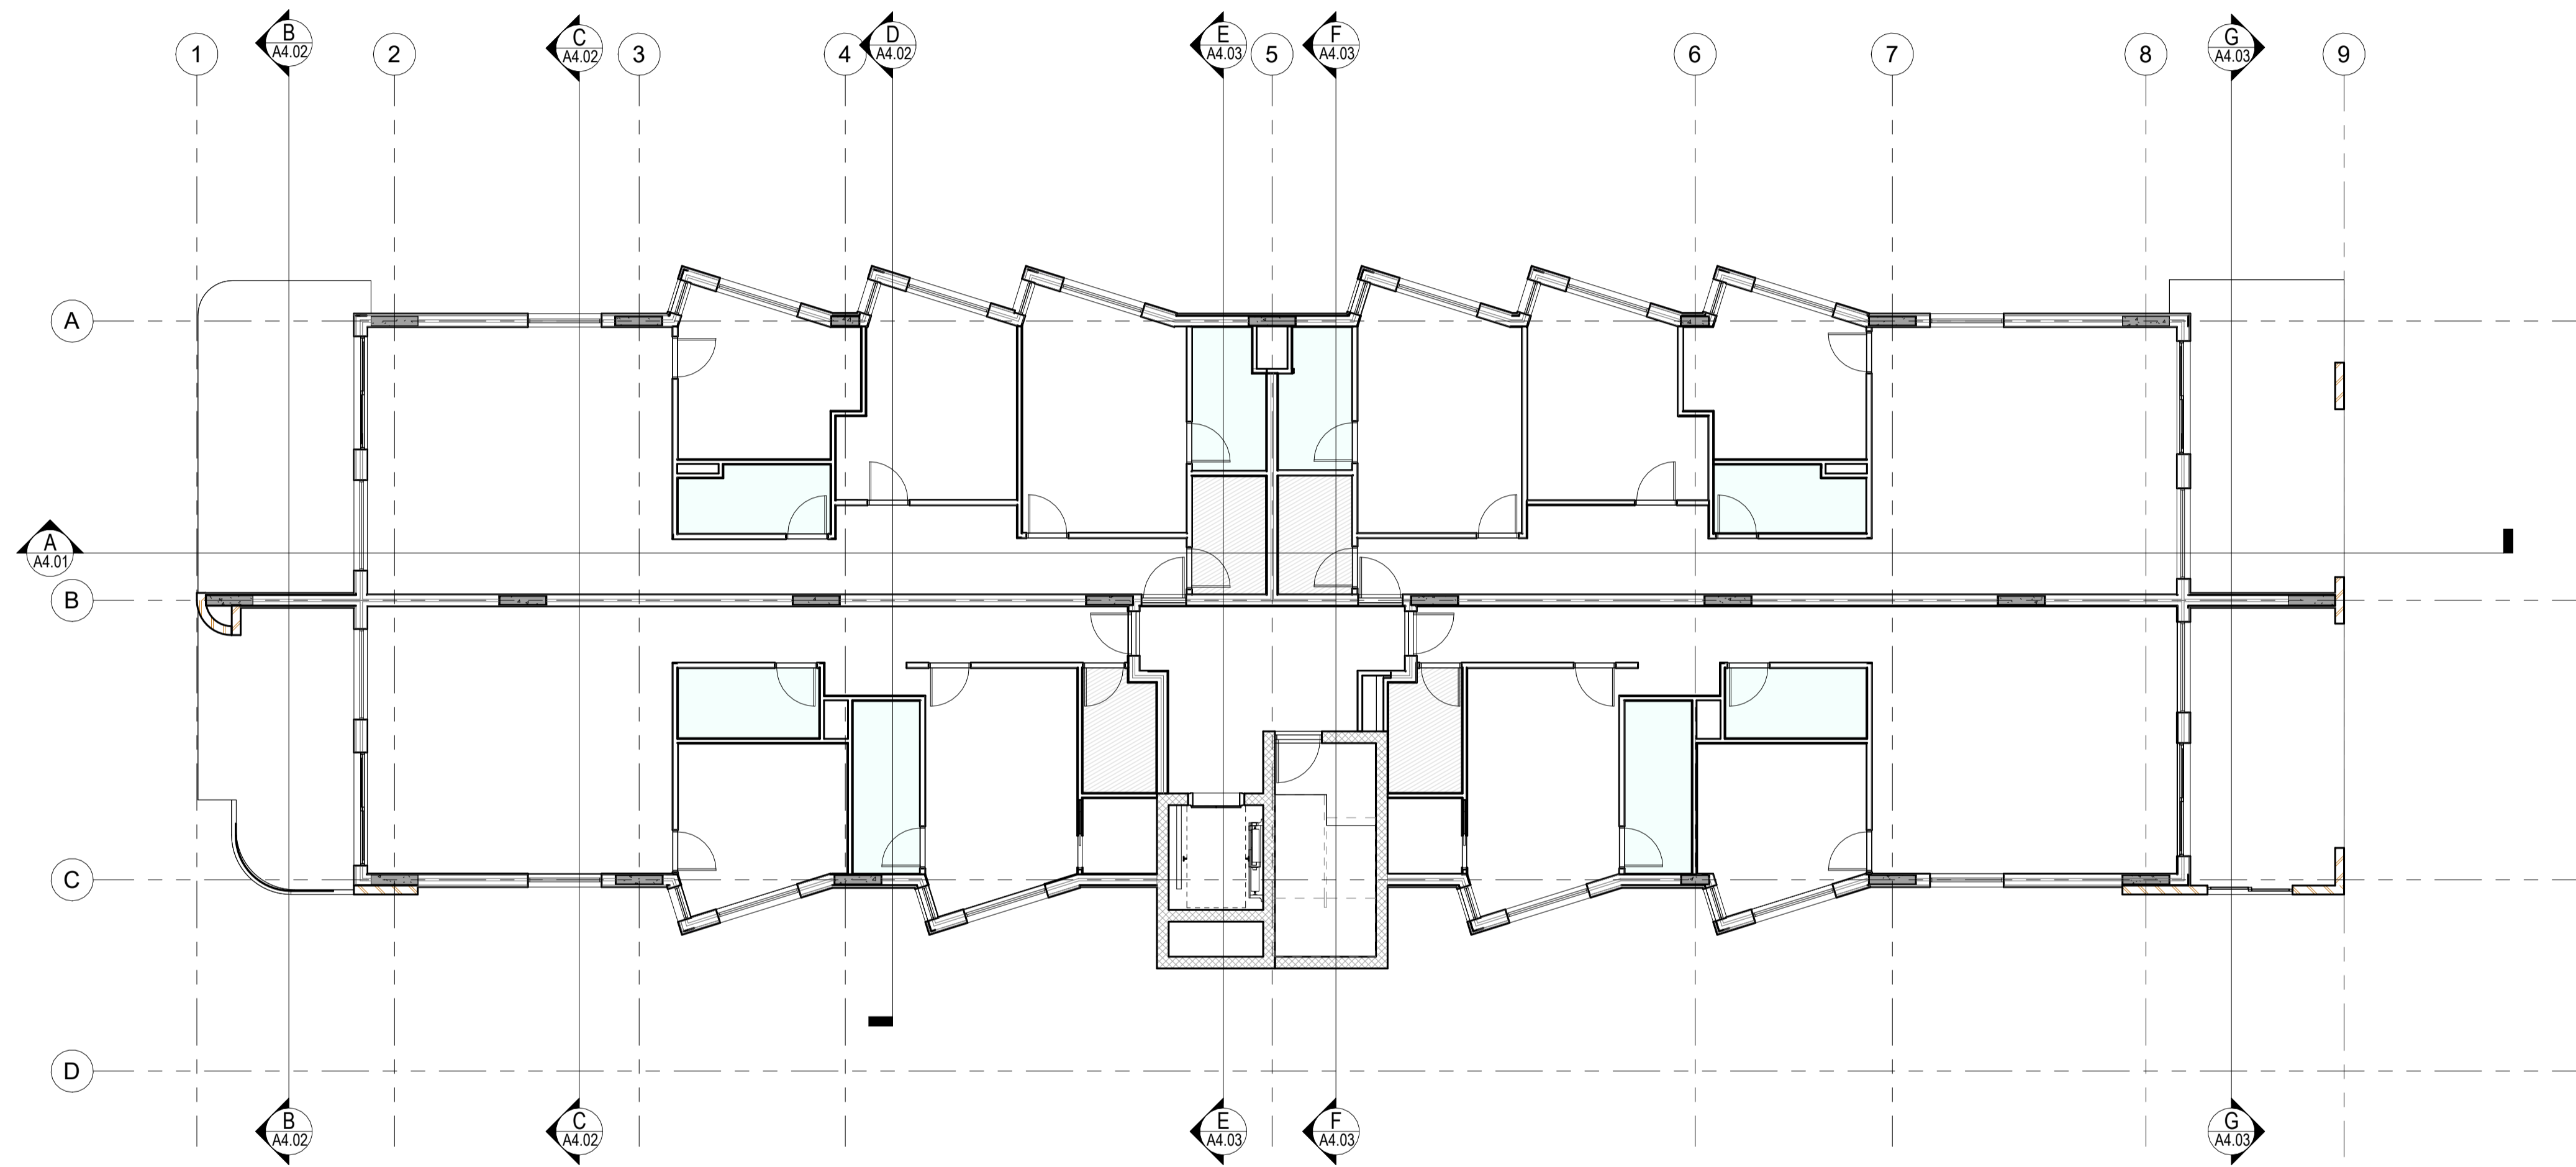

SECOND FLOOR CEILING PLAN
SCALE: 1:100



(08) 6243 6405
0438420344
urbanize@urbanize.com.au

DATE	REV	REASON FOR ISSUE	BY
	A	ISSUED TO CONSULTANTS	


CONTRACTOR TO CHECK ALL DIMENSIONS & LEVELS ON SITE BEFORE COMMENCING ANY WORK OR PREPARING ANY SHOP DRAWINGS. FIGURED DIMENSIONS TAKE PRECEDENCE OVER MEASUREMENTS MANUALLY SCALED OFF DRAWINGS. LARGE SCALE DWGS TAKE PRECEDENCE OVER SMALLER SCALE DWGS.

APPARTMENT BUILDING
5 MACRAE ROAD
APPLECROSS

PROPOSED RCP-SECOND FLOOR

BUILDING PERMIT

DRAWN	RS	DESIGNED	SM
CHECKED	Checker	PRINCIPAL	
DATE		PROJECT No.	DRAWING No.
			A5.03
		SCALE	REV.
		1:100	A

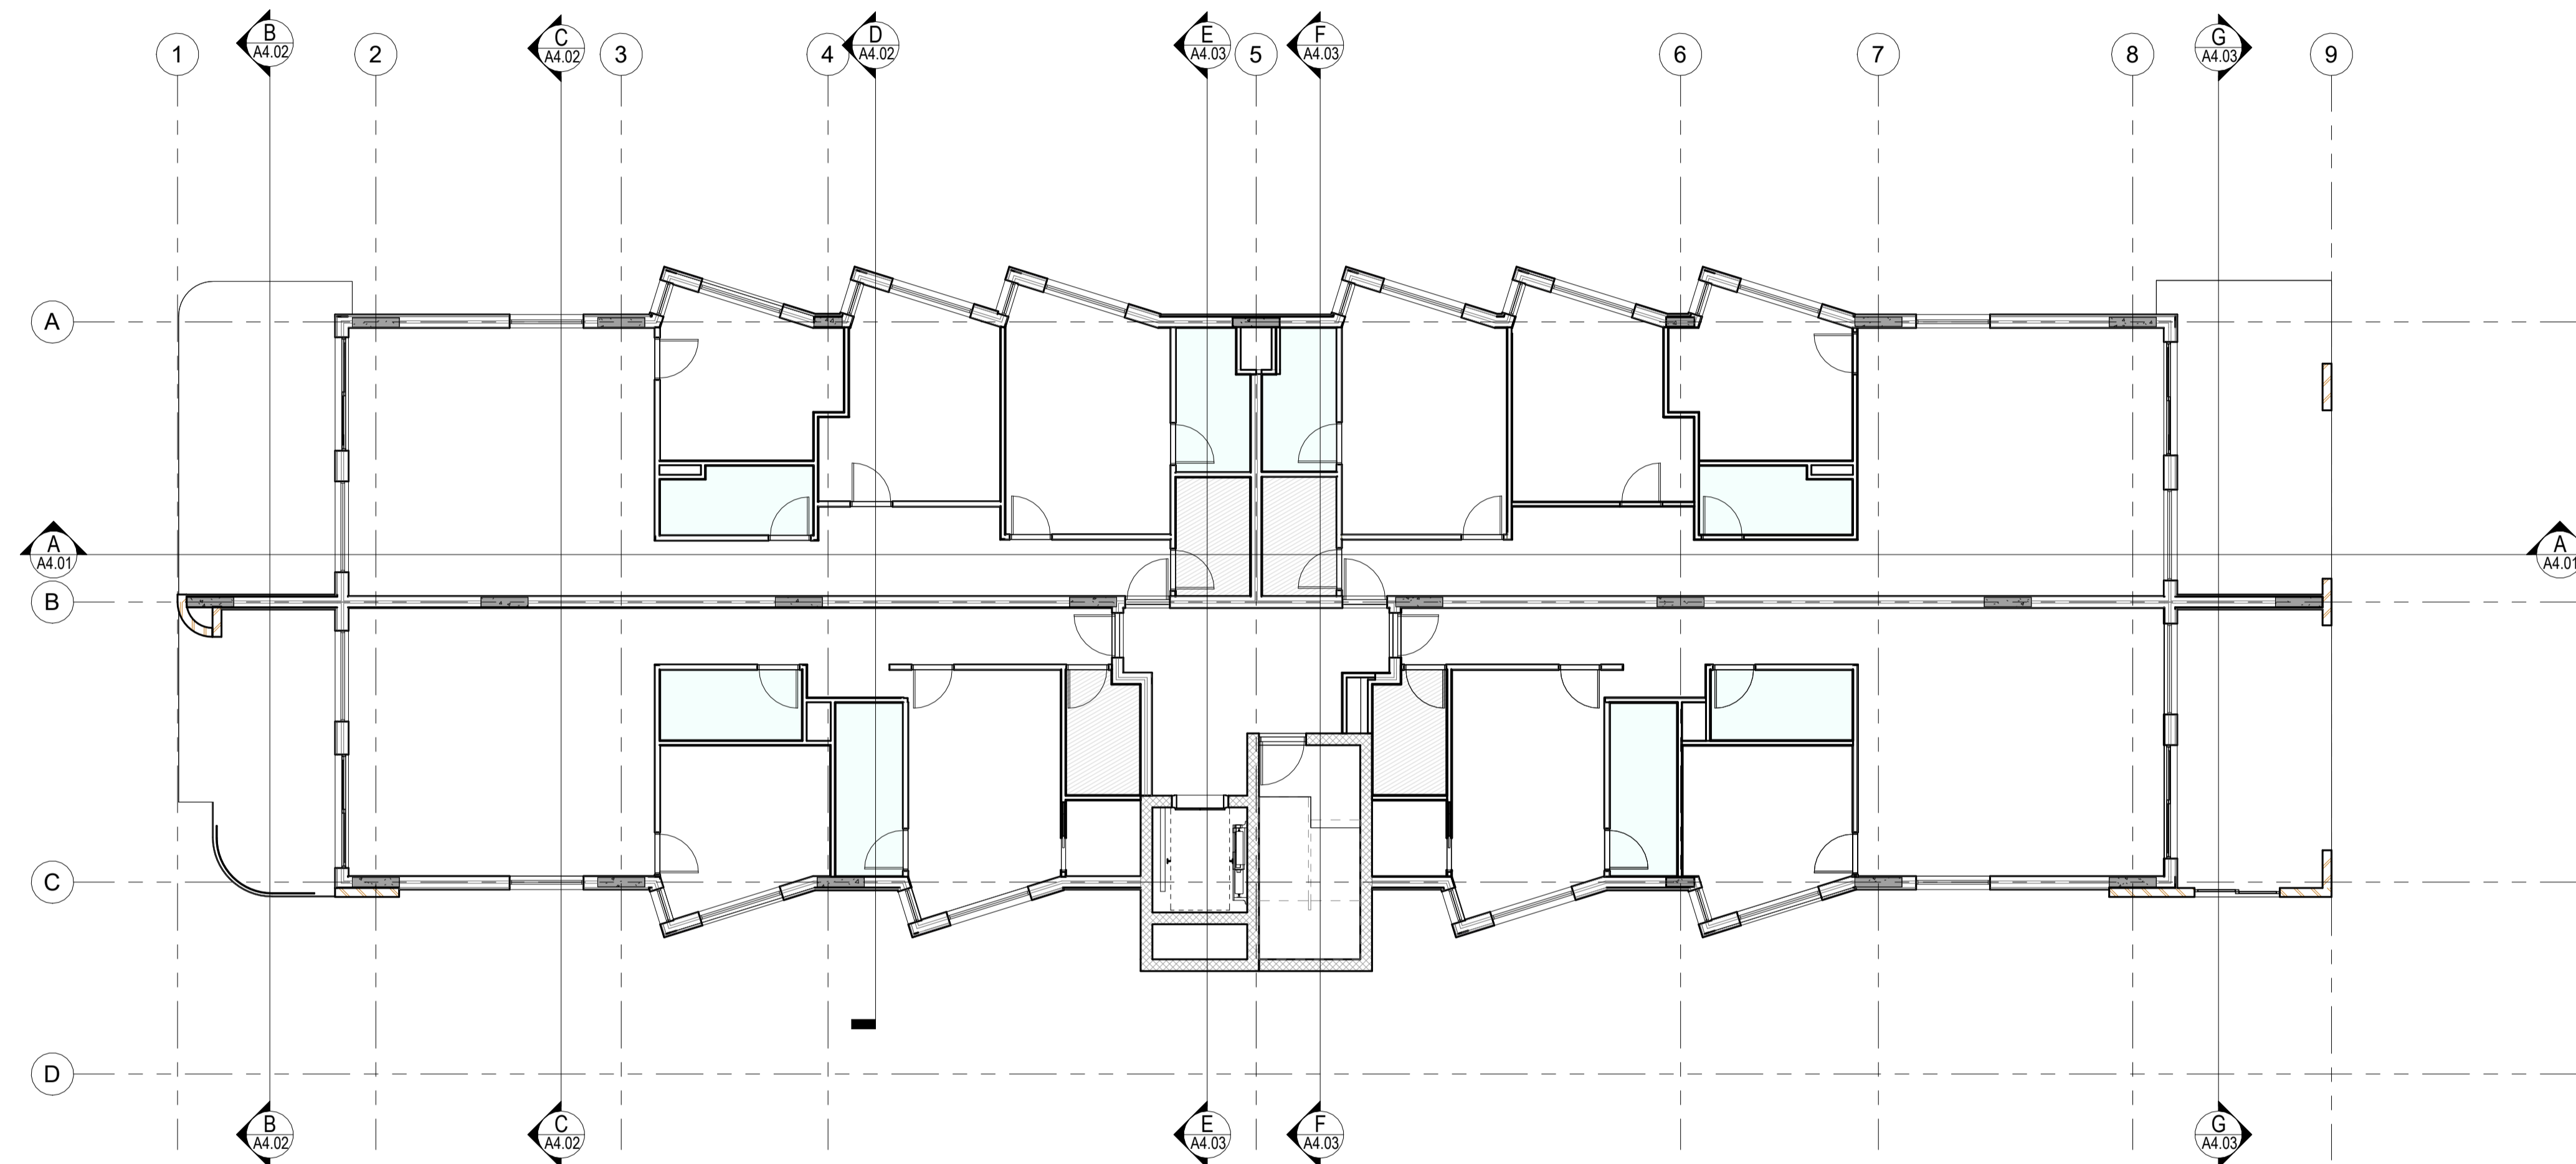

THIRD FLOOR CEILING PLAN

SCALE: 1:100



(08) 6243 6405
0438420344
urbanize@urbanize.com.au

DATE	REV	REASON FOR ISSUE	BY
Date 1	A	ISSUED TO CONSULTANTS	


CONTRACTOR TO CHECK ALL DIMENSIONS & LEVELS ON SITE BEFORE COMMENCING ANY WORK OR PREPARING ANY SHOP DRAWINGS. FIGURED DIMENSIONS TAKE PRECEDENCE OVER MEASUREMENTS MANUALLY SCALED OFF DRAWINGS. LARGE SCALE DWGS TAKE PRECEDENCE OVER SMALLER SCALE DWGS.

APPARTMENT BUILDING
5 MACRAE ROAD
APPLECROSS

PROPOSED RCP-THIRD FLOOR

DRAWN	RS	DESIGNED	SM
CHECKED	Checker		
DATE		PRINCIPAL	
PROJECT No.		DRAWING No.	REV.
		A5.04	A
SCALE	1:100		

BUILDING PERMIT

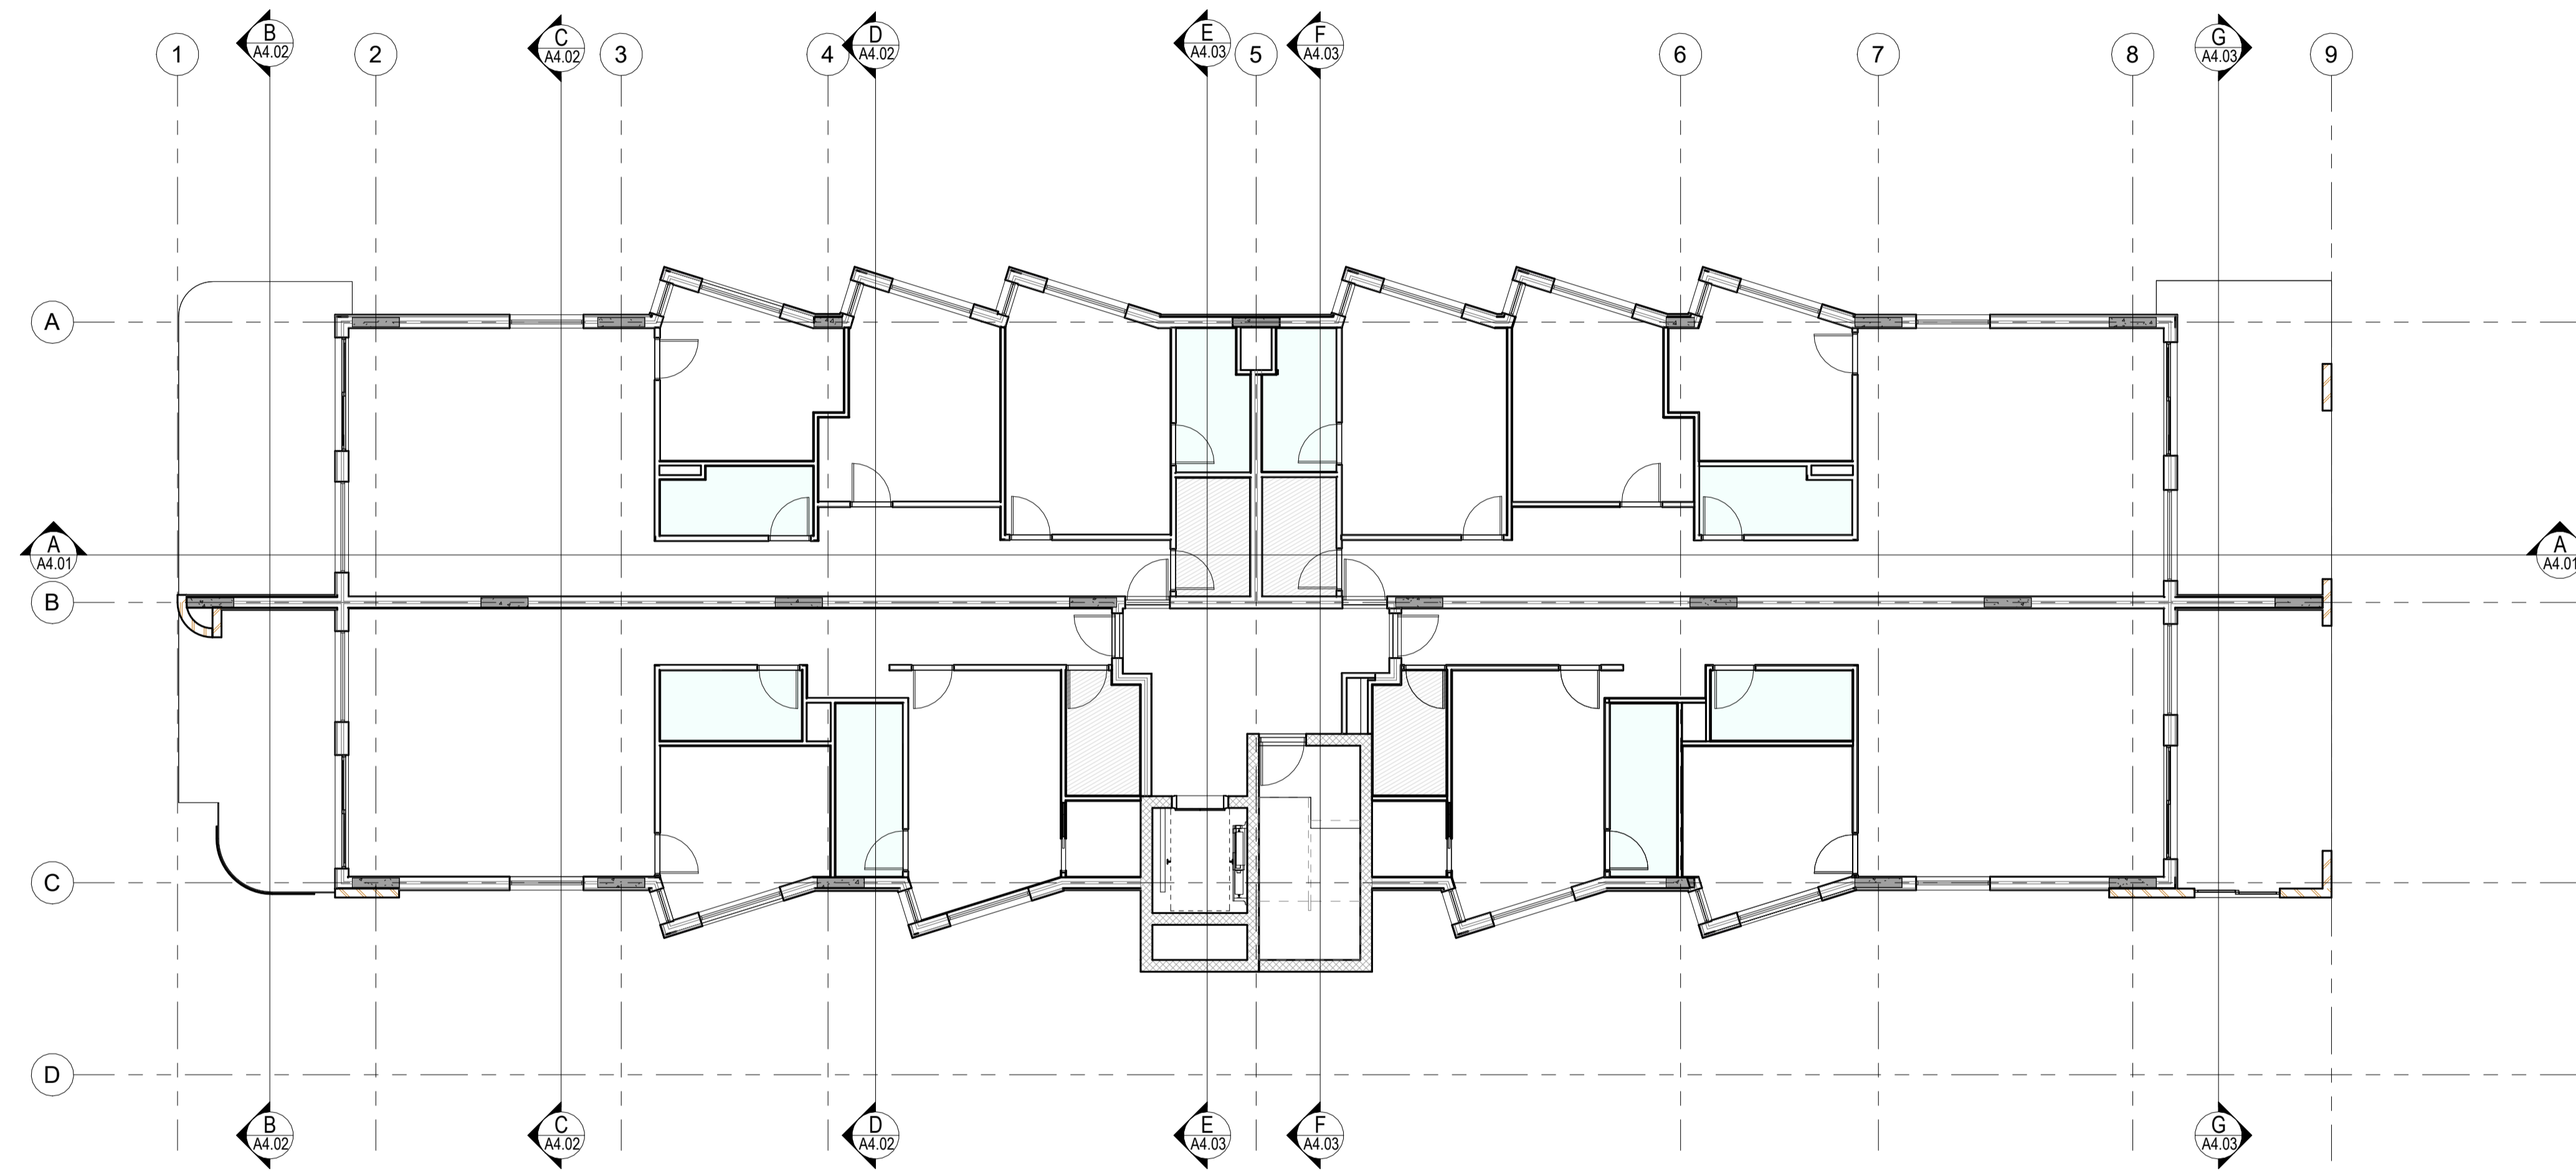

FOURTH FLOOR CEILING PLAN

SCALE: 1:100



(08) 6243 6405
0438420344
urbanize@urbanize.com.au

DATE	REV	REASON FOR ISSUE	BY
Date 1	A	ISSUED TO CONSULTANTS	

CONTRACTOR TO CHECK ALL DIMENSIONS & LEVELS ON SITE BEFORE COMMENCING ANY WORK OR PREPARING ANY SHOP DRAWINGS. FIGURED DIMENSIONS TAKE PRECEDENCE OVER MEASUREMENTS MANUALLY SCALED OFF DRAWINGS. LARGE SCALE DWGS TAKE PRECEDENCE OVER SMALLER SCALE DWGS.


APPARTMENT BUILDING

5 MACRAE ROAD
APPLECROSS

PROPOSED RCP-FOURTH FLOOR

BUILDING PERMIT

DRAWN	RS	DESIGNED	SM
CHECKED	Checker	PRINCIPAL	
DATE		PROJECT No.	DRAWING No.
			A5.05
		SCALE	REV.
		1:100	A

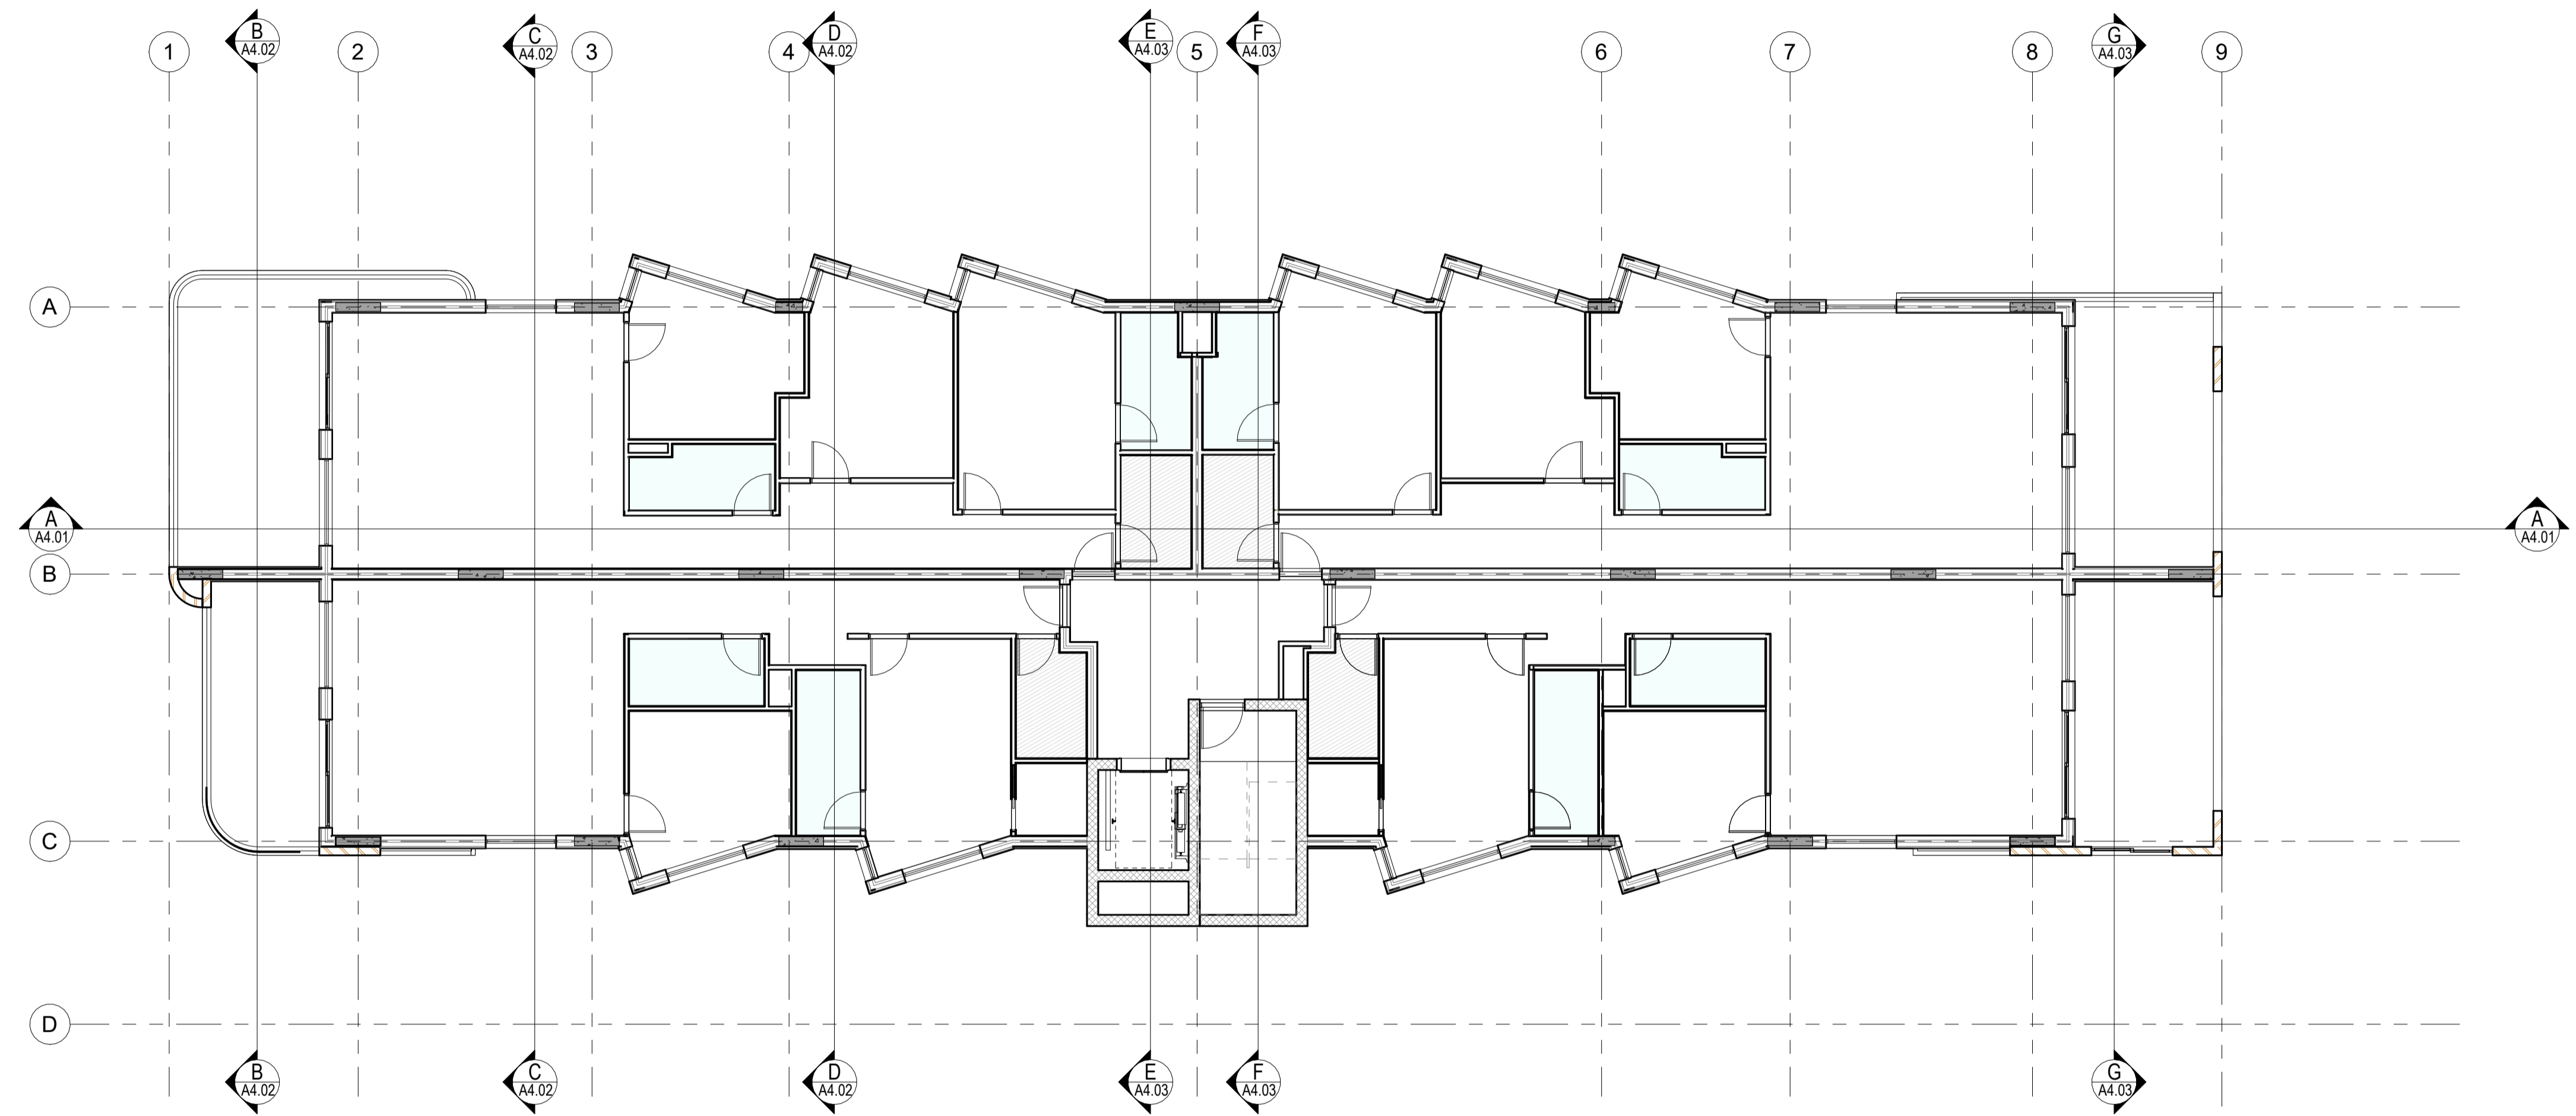

FIFTH FLOOR CEILING PLAN

SCALE: 1:100



(08) 6243 6405
0438420344
urbanize@urbanize.com.au

Date 1	REV	REASON FOR ISSUE	BY
A		ISSUED TO CONSULTANTS	

CONTRACTOR TO CHECK ALL DIMENSIONS & LEVELS ON SITE BEFORE COMMENCING ANY WORK OR PREPARING ANY SHOP DRAWINGS. FIGURED DIMENSIONS TAKE PRECEDENCE OVER MEASUREMENTS MANUALLY SCALED OFF DRAWINGS. LARGE SCALE DWGS TAKE PRECEDENCE OVER SMALLER SCALE DWGS.


APPARTMENT BUILDING

5 MACRAE ROAD
APPLECROSS

PROPOSED RCP-FIFTH FLOOR

BUILDING PERMIT

DRAWN	RS	DESIGNED	SM
CHECKED	Checker		
DATE		PRINCIPAL	
PROJECT No.		DRAWING No.	REV.
		A5.06	A
SCALE	1:100		

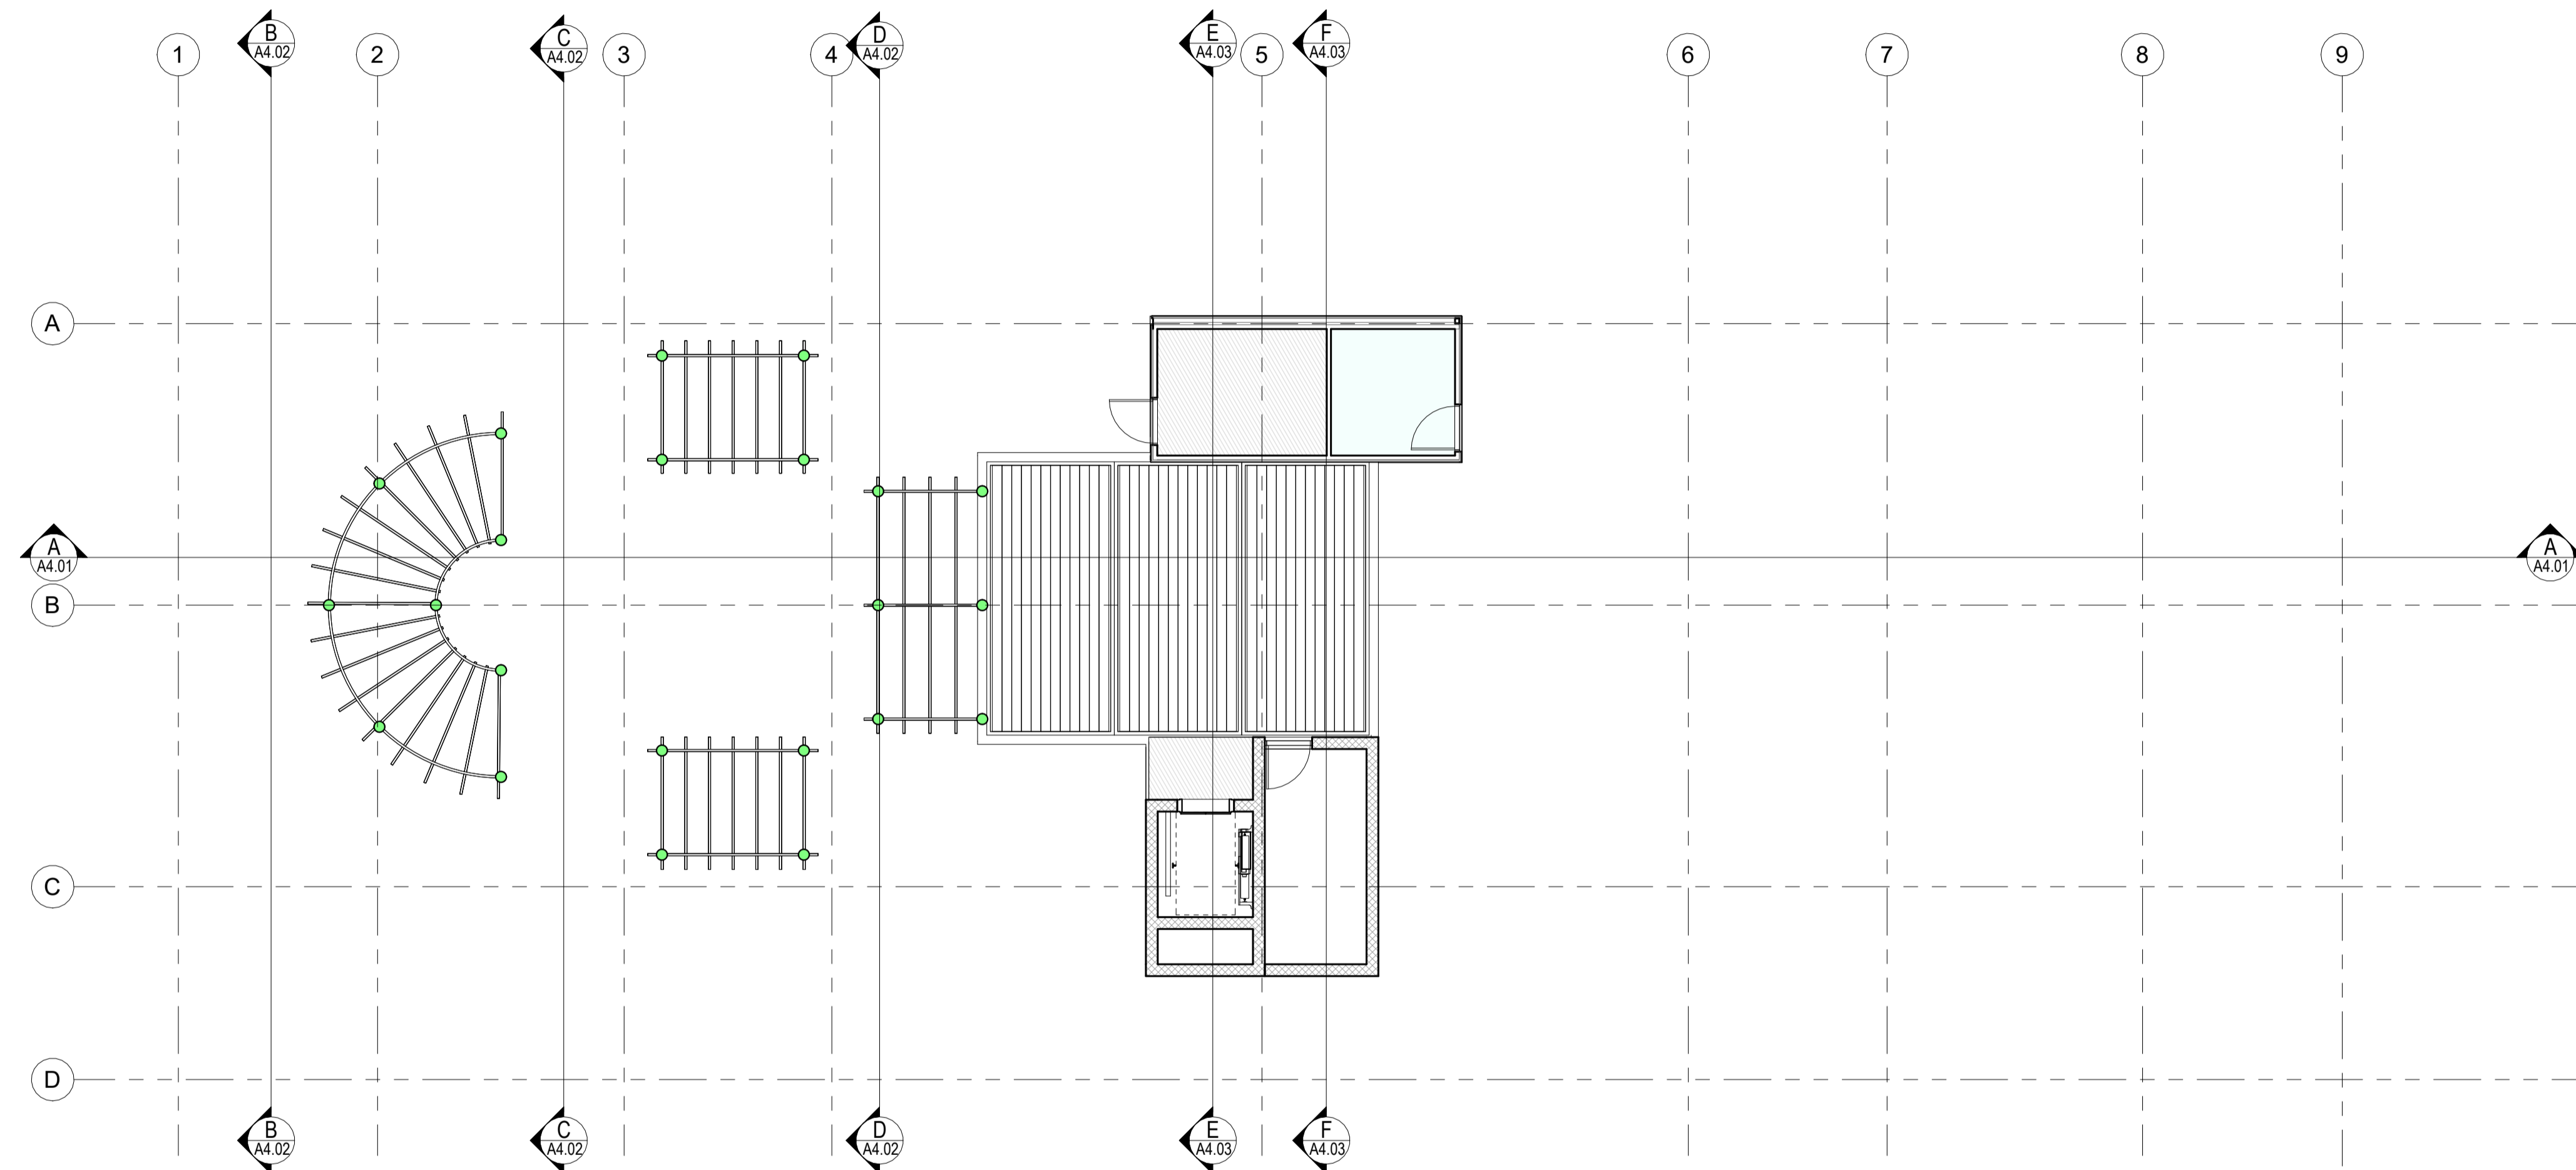

OPEN SPACE CEILING PLAN

SCALE: 1:100



(08) 6243 6405
0438420344
urbanize@urbanize.com.au

DATE	REV	REASON FOR ISSUE	BY
Date 1	A	ISSUED TO CONSULTANTS	

CONTRACTOR TO CHECK ALL DIMENSIONS & LEVELS ON SITE BEFORE COMMENCING ANY WORK OR PREPARING ANY SHOP DRAWINGS. FIGURED DIMENSIONS TAKE PRECEDENCE OVER MEASUREMENTS MANUALLY SCALED OFF DRAWINGS. LARGE SCALE DWGS TAKE PRECEDENCE OVER SMALLER SCALE DWGS.

APPARTMENT BUILDING
5 MACRAE ROAD
APPLECROSS

PROPOSED RCP-OPEN SPACE

DRAWN	RS	DESIGNED	SM
CHECKED	Checker		
DATE		PRINCIPAL	
PROJECT No.		DRAWING No.	REV.
		A5.07	A
SCALE	1:100		

BUILDING PERMIT