

PROSED GROUND WATER TANKS

SCALE: 1:100



(08) 6243 6405  
0438420344  
urbanize@urbanize.com.au

DATE	REV	REASON FOR ISSUE	BY
Date 1	A	ISSUED TO CONSULTANTS	

CONTRACTOR TO CHECK ALL DIMENSIONS & LEVELS ON SITE BEFORE COMMENCING ANY WORK OR PREPARING ANY SHOP DRAWINGS. FIGURED DIMENSIONS TAKE PRECEDENCE OVER MEASUREMENTS MANUALLY SCALED OFF DRAWINGS. LARGE SCALE DWGS TAKE PRECEDENCE OVER SMALLER SCALE DWGS.


**APPARTMENT BUILDING**

5 MACRAE ROAD  
APPLECROSS

PROPOSED WATER TANKS

**BUILDING PERMIT**

DRAWN	RS	DESIGNED	SM
CHECKED	SM	PRINCIPAL	
DATE			
PROJECT No.		DRAWING No.	REV.
		<b>A2.01</b>	<b>A</b>
SCALE	1:100		

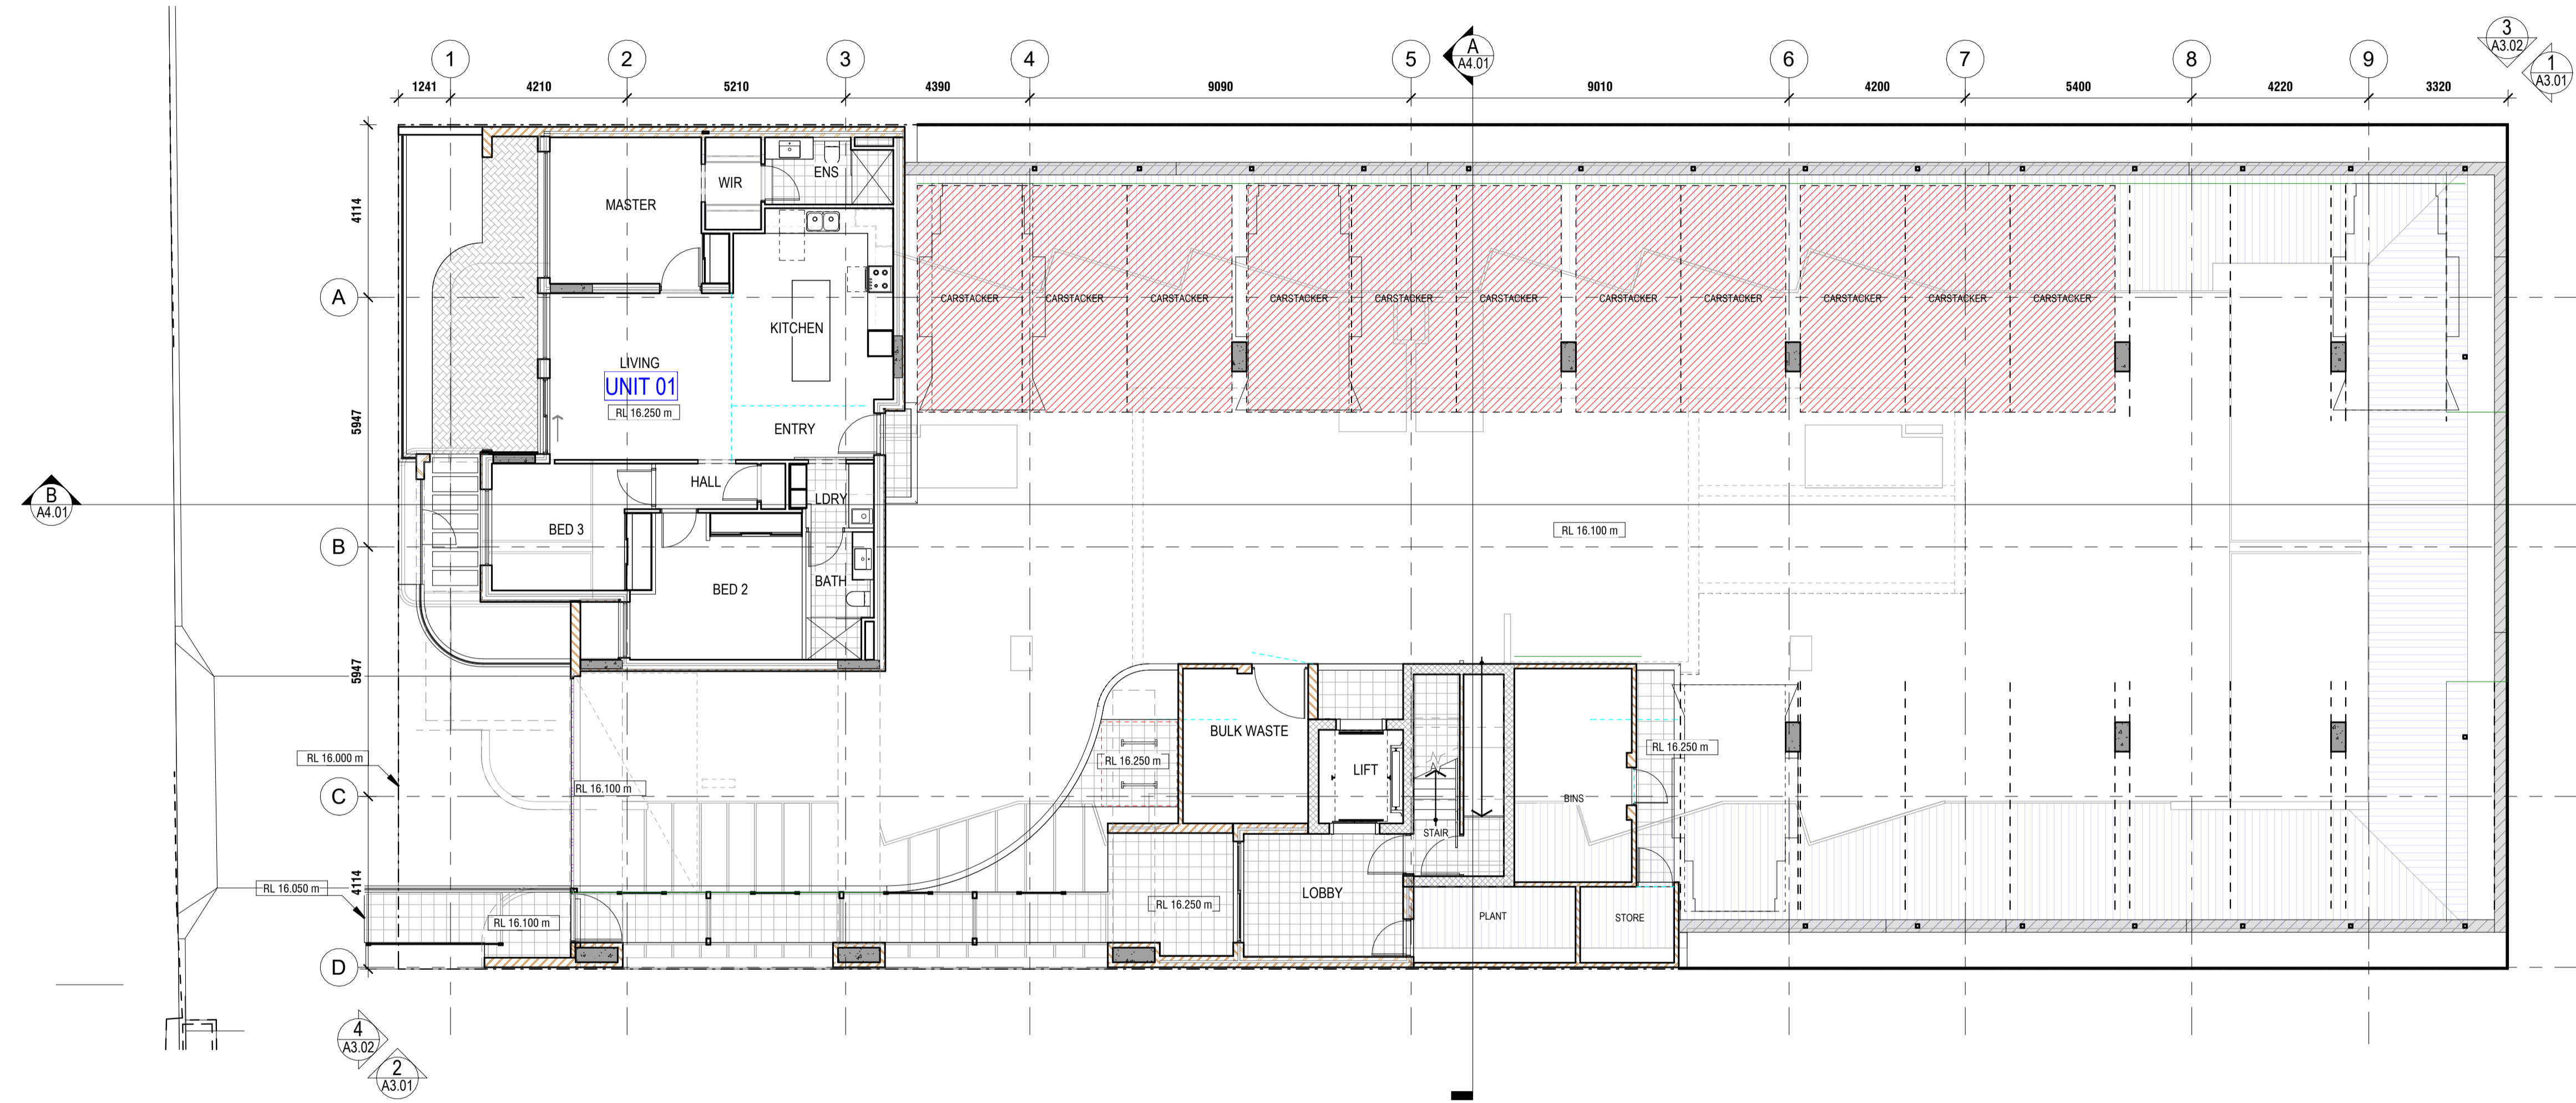

**PROPOSED GROUND FLOOR PLAN**  
SCALE: 1:100



(08) 6243 6405  
0438420344  
urbanize@urbanize.com.au

DATE	REV	REASON FOR ISSUE	BY
Date 1	A	ISSUED TO CONSULTANTS	

CONTRACTOR TO CHECK ALL DIMENSIONS & LEVELS ON SITE BEFORE COMMENCING ANY WORK OR PREPARING ANY SHOP DRAWINGS. FIGURED DIMENSIONS TAKE PRECEDENCE OVER MEASUREMENTS MANUALLY SCALED OFF DRAWINGS. LARGE SCALE DWGS TAKE PRECEDENCE OVER SMALLER SCALE DWGS.

**APARTMENT BUILDING**  
5 MACRAE ROAD  
APPLECROSS  
  
PROPOSED GROUND FLOOR PLAN  
  
**BUILDING PERMIT**

DRAWN	RS	DESIGNED	SM
CHECKED	SM	PRINCIPAL	
DATE			
PROJECT No.		DRAWING No.	REV.
		<b>A2.02</b>	<b>A</b>
SCALE	1:100		



PROPOSED FIRST FLOOR PLAN  
SCALE: 1:100



(08) 6243 6405  
0438420344  
urbanize@urbanize.com.au

DATE	REV	REASON FOR ISSUE	BY
Date 1	A	ISSUED TO CONSULTANTS	

CONTRACTOR TO CHECK ALL DIMENSIONS & LEVELS ON SITE BEFORE COMMENCING ANY WORK OR PREPARING ANY SHOP DRAWINGS. FIGURED DIMENSIONS TAKE PRECEDENCE OVER MEASUREMENTS MANUALLY SCALED OFF DRAWINGS. LARGE SCALE DWGS TAKE PRECEDENCE OVER SMALLER SCALE DWGS.


**APPARTMENT BUILDING**

5 MACRAE ROAD  
APPLECROSS

PROPOSED FIRST FLOOR PLAN

**BUILDING PERMIT**

DRAWN	RS	DESIGNED	SM
CHECKED	SM	PRINCIPAL	
DATE			
PROJECT No.		DRAWING No.	REV.
		<b>A2.03</b>	<b>A</b>
SCALE	1:100		

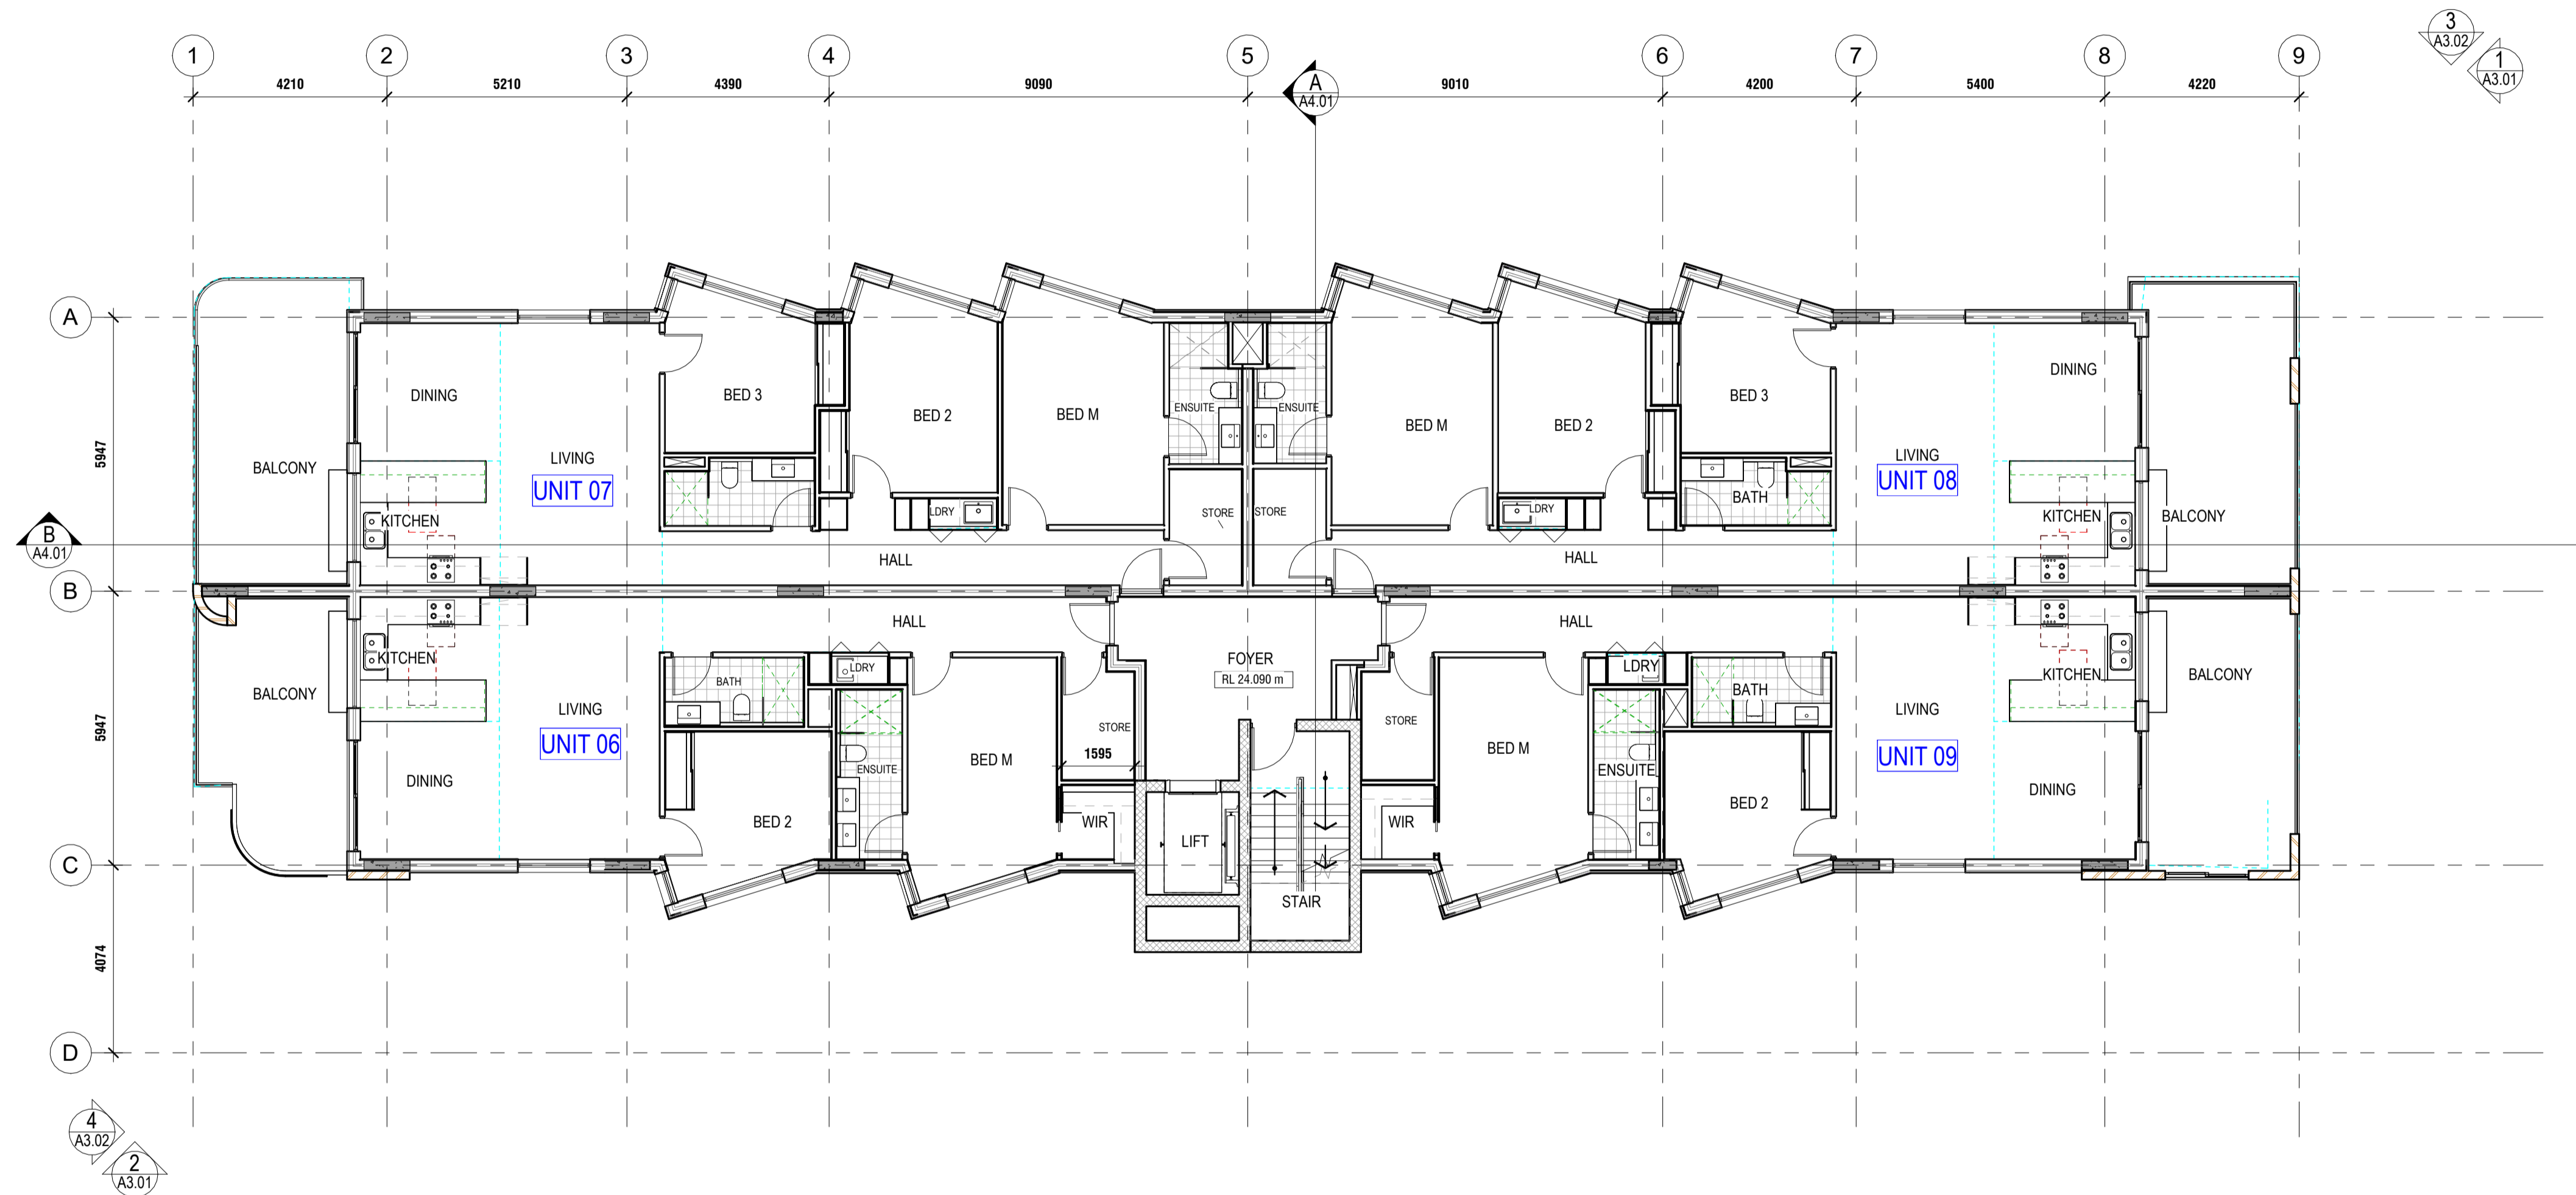

PROPOSED SECOND FLOOR PLAN  
SCALE: 1:100




(08) 6243 6405  
0438420344  
urbanize@urbanize.com.au

DATE	REV	REASON FOR ISSUE	BY
Date 1	A	ISSUED TO CONSULTANTS	

CONTRACTOR TO CHECK ALL DIMENSIONS & LEVELS ON SITE BEFORE COMMENCING ANY WORK OR PREPARING ANY SHOP DRAWINGS. FIGURED DIMENSIONS TAKE PRECEDENCE OVER MEASUREMENTS MANUALLY SCALED OFF DRAWINGS. LARGE SCALE DWGS TAKE PRECEDENCE OVER SMALLER SCALE DWGS.

**APPARTMENT BUILDING**  
5 MACRAE ROAD  
APPLECROSS  
  
PROPOSED SECOND FLOOR  
**BUILDING PERMIT**

DRAWN	RS	DESIGNED	SM
CHECKED	SM	PRINCIPAL	
DATE			
PROJECT No.		DRAWING No.	REV.
		<b>A2.04</b>	<b>A</b>
SCALE	1:100		

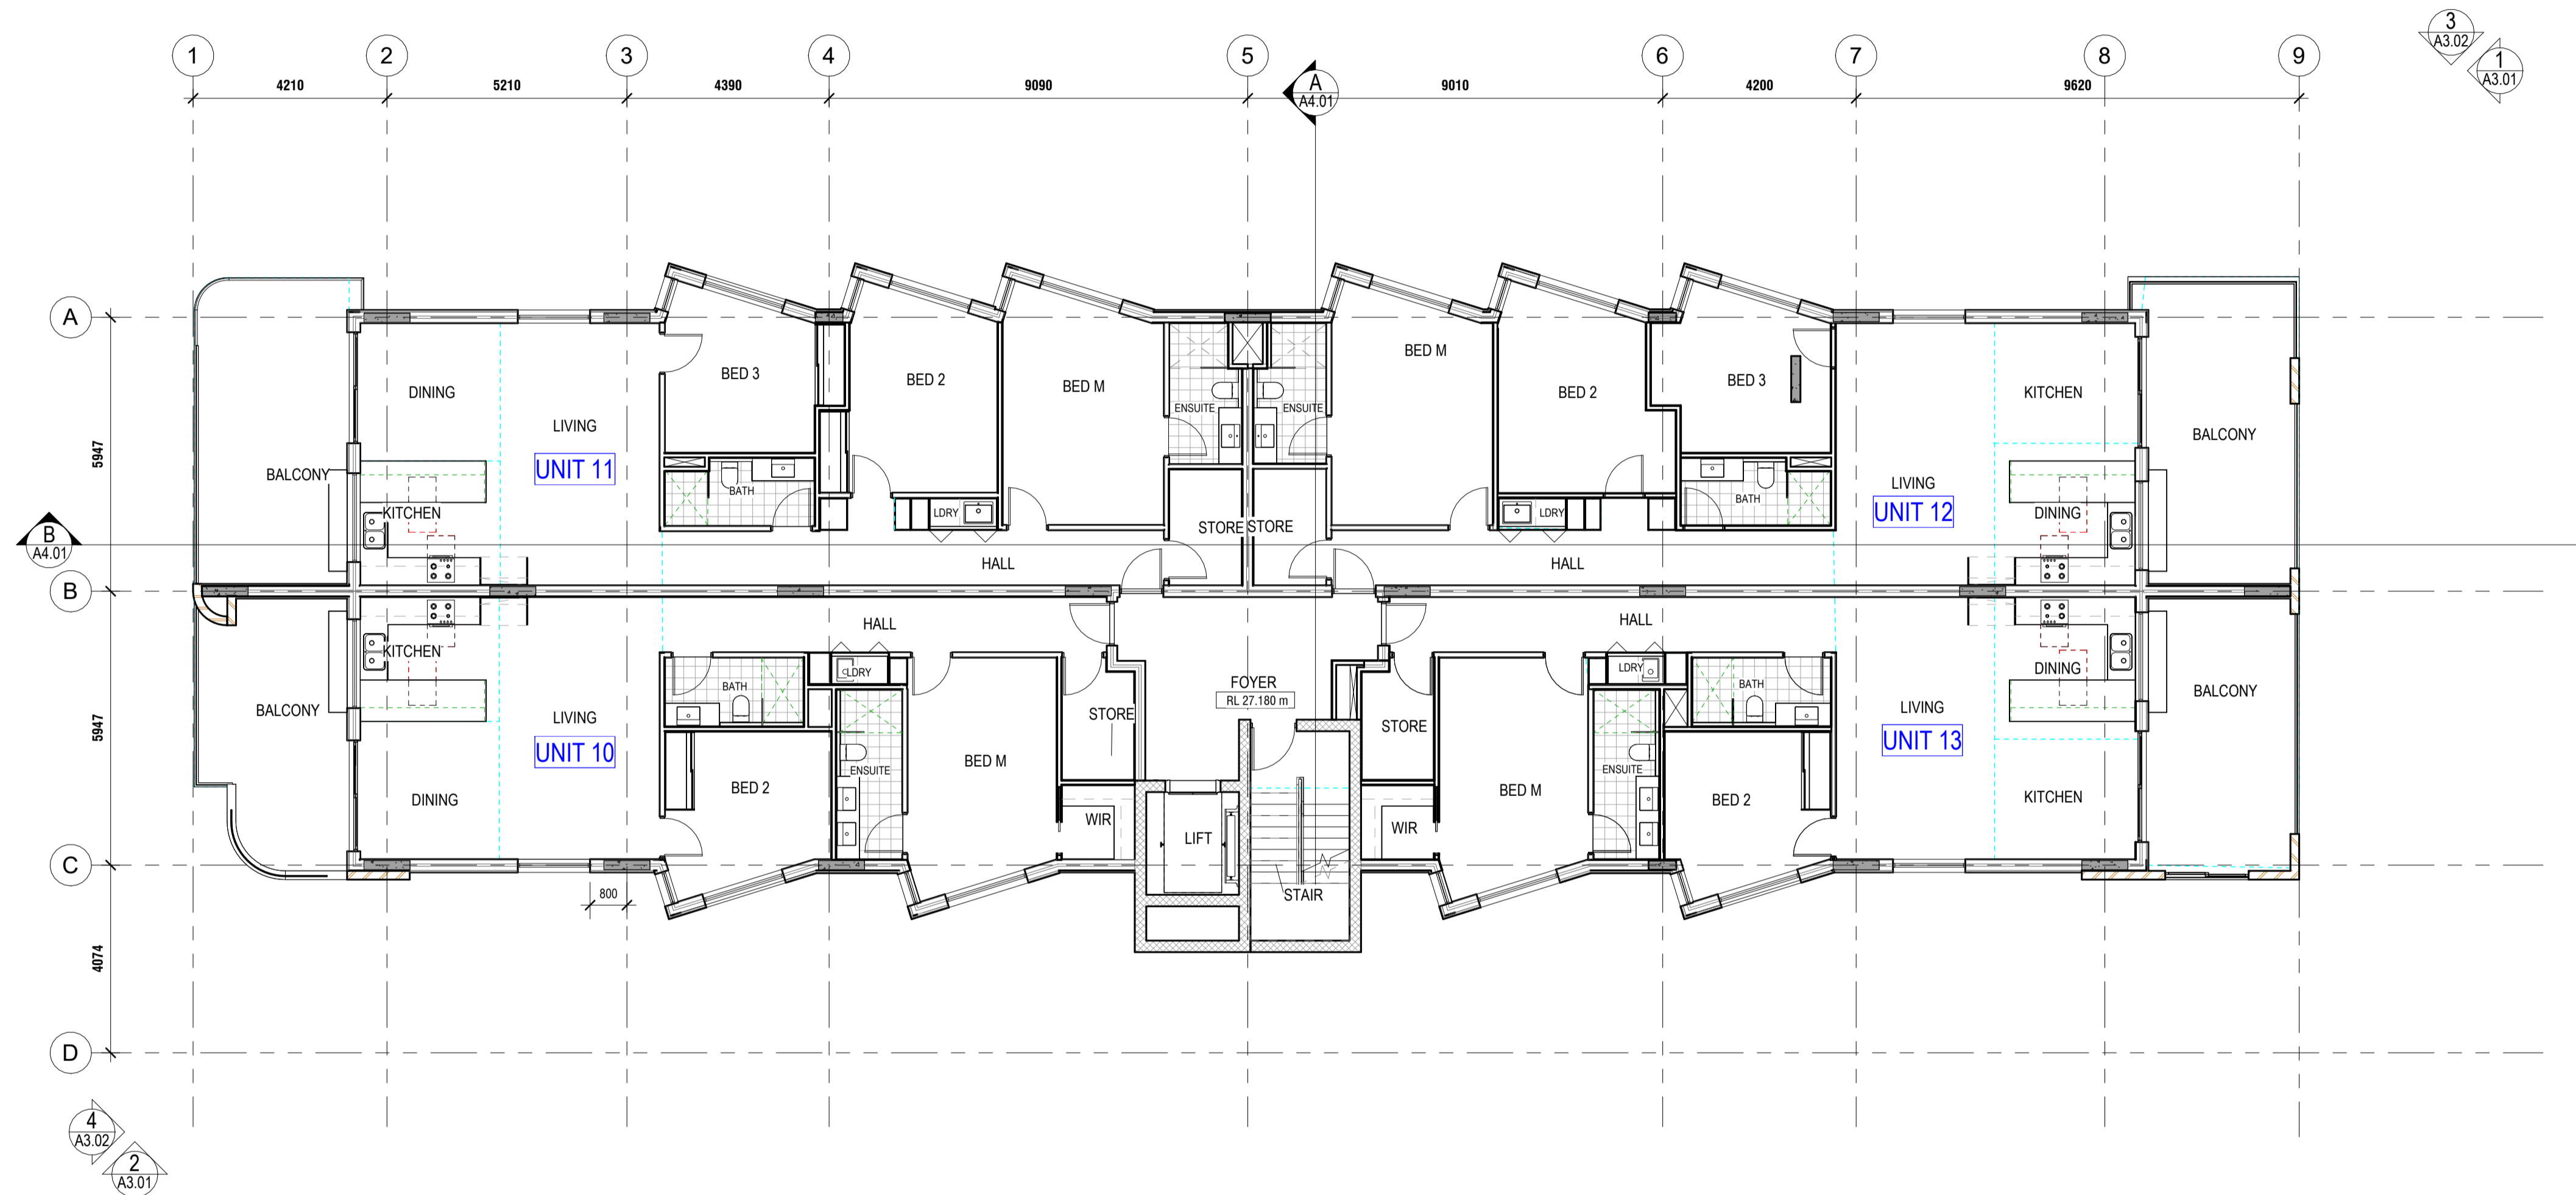

PROPOSED THIRD FLOOR PLAN  
SCALE: 1:100



(08) 6243 6405  
0438420344  
urbanize@urbanize.com.au

DATE	REV	REASON FOR ISSUE	BY
Date 1	A	ISSUED TO CONSULTANTS	

CONTRACTOR TO CHECK ALL DIMENSIONS & LEVELS ON SITE BEFORE COMMENCING ANY WORK OR PREPARING ANY SHOP DRAWINGS. FIGURED DIMENSIONS TAKE PRECEDENCE OVER MEASUREMENTS MANUALLY SCALED OFF DRAWINGS. LARGE SCALE DWGS TAKE PRECEDENCE OVER SMALLER SCALE DWGS.

**APARTMENT BUILDING**


5 MACRAE ROAD  
APPLECROSS

PROPOSED THIRD FLOOR

**BUILDING PERMIT**

DRAWN	RS	DESIGNED	SM
CHECKED	SM	PRINCIPAL	
DATE			
PROJECT No.	DRAWING No.	REV.	
	<b>A2.05</b>	<b>A</b>	
SCALE	1:100		



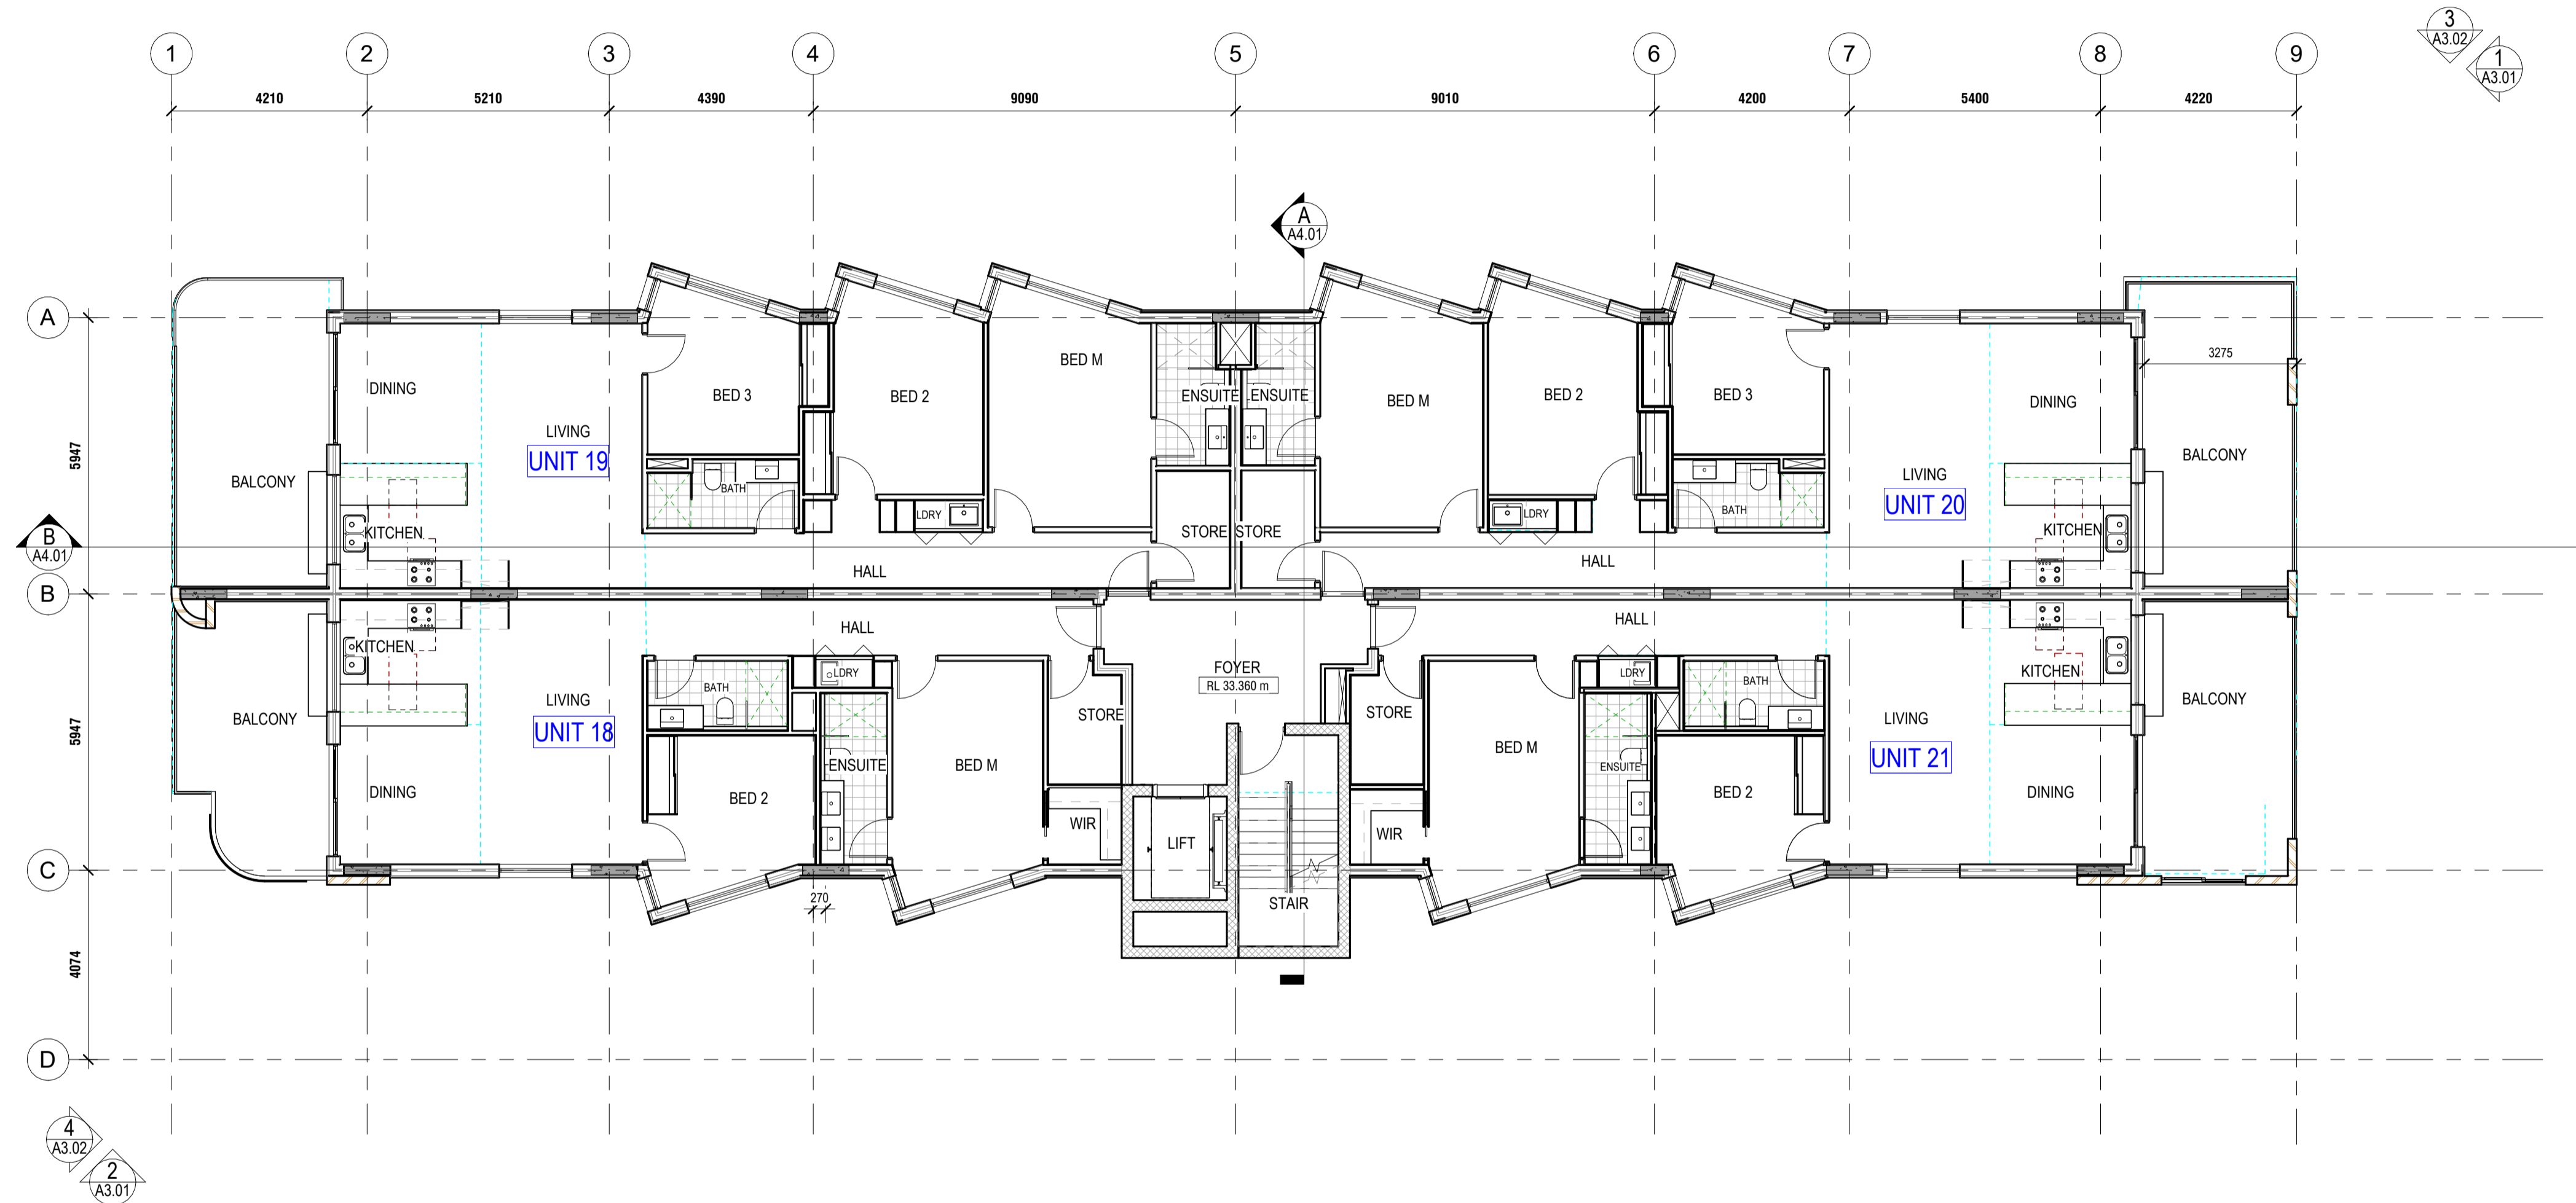

PROPOSED FIFTH FLOOR PLAN  
SCALE: 1:100



(08) 6243 6405  
0438420344  
urbanize@urbanize.com.au

DATE	REV	REASON FOR ISSUE	BY
Date 1	A	ISSUED TO CONSULTANTS	

CONTRACTOR TO CHECK ALL DIMENSIONS & LEVELS ON SITE BEFORE COMMENCING ANY WORK OR PREPARING ANY SHOP DRAWINGS. FIGURED DIMENSIONS TAKE PRECEDENCE OVER MEASUREMENTS MANUALLY SCALED OFF DRAWINGS. LARGE SCALE DWGS TAKE PRECEDENCE OVER SMALLER SCALE DWGS.


**APPARTMENT BUILDING**

5 MACRAE ROAD  
APPLECROSS

PROPOSED FIFTH FLOOR

**BUILDING PERMIT**

DRAWN	RS	DESIGNED	SM
CHECKED	SM	PRINCIPAL	
DATE			
PROJECT No.		DRAWING No.	REV.
		<b>A2.07</b>	<b>A</b>
SCALE	1:100		

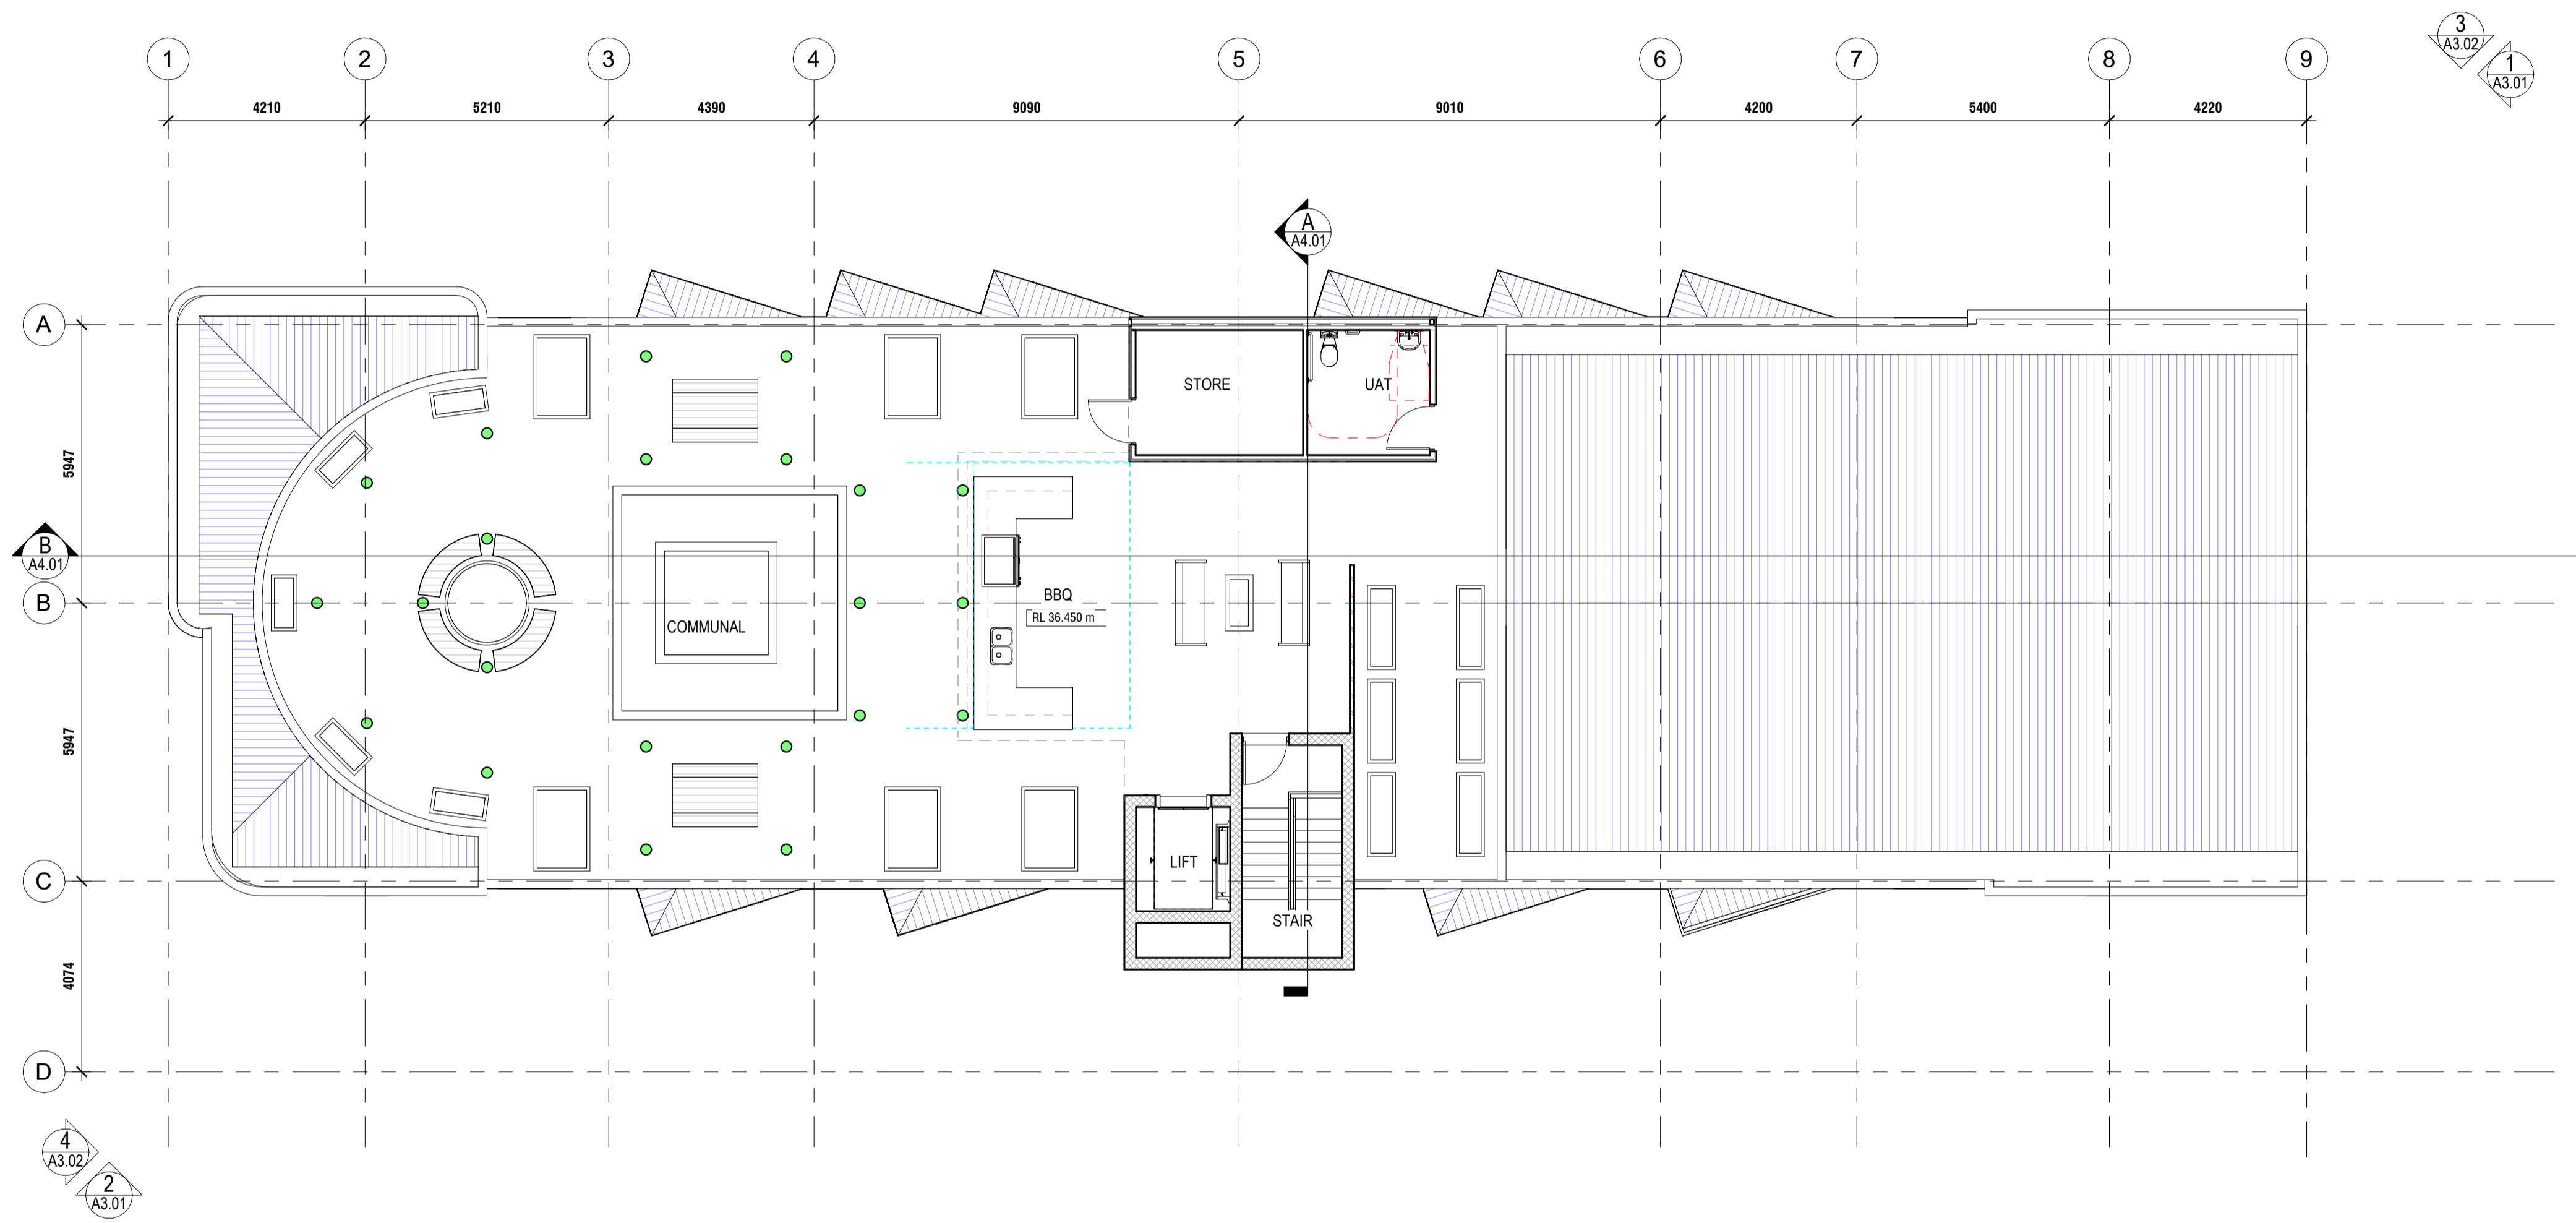

**PROPOSED ROOF OPEN SPACE**

SCALE: 1:100


**URBANIZE**  
 (08) 6243 6405  
 0438420344  
 urbanize@urbanize.com.au

Date 1	REV	REASON FOR ISSUE	BY
A		ISSUED TO CONSULTANTS	

CONTRACTOR TO CHECK ALL DIMENSIONS & LEVELS ON SITE BEFORE COMMENCING ANY WORK OR PREPARING ANY SHOP DRAWINGS. FIGURED DIMENSIONS TAKE PRECEDENCE OVER MEASUREMENTS MANUALLY SCALED OFF DRAWINGS. LARGE SCALE DWGS TAKE PRECEDENCE OVER SMALLER SCALE DWGS.

**APARTMENT BUILDING**  
 5 MACRAE ROAD  
 APPLECROSS  
 PROPOSED OPEN SPACE  
**BUILDING PERMIT**

DRAWN	RS	DESIGNED	SM
CHECKED	SM	PRINCIPAL	
DATE			
PROJECT No.		DRAWING No.	REV.
		<b>A2.08</b>	<b>A</b>
SCALE			
1:100			

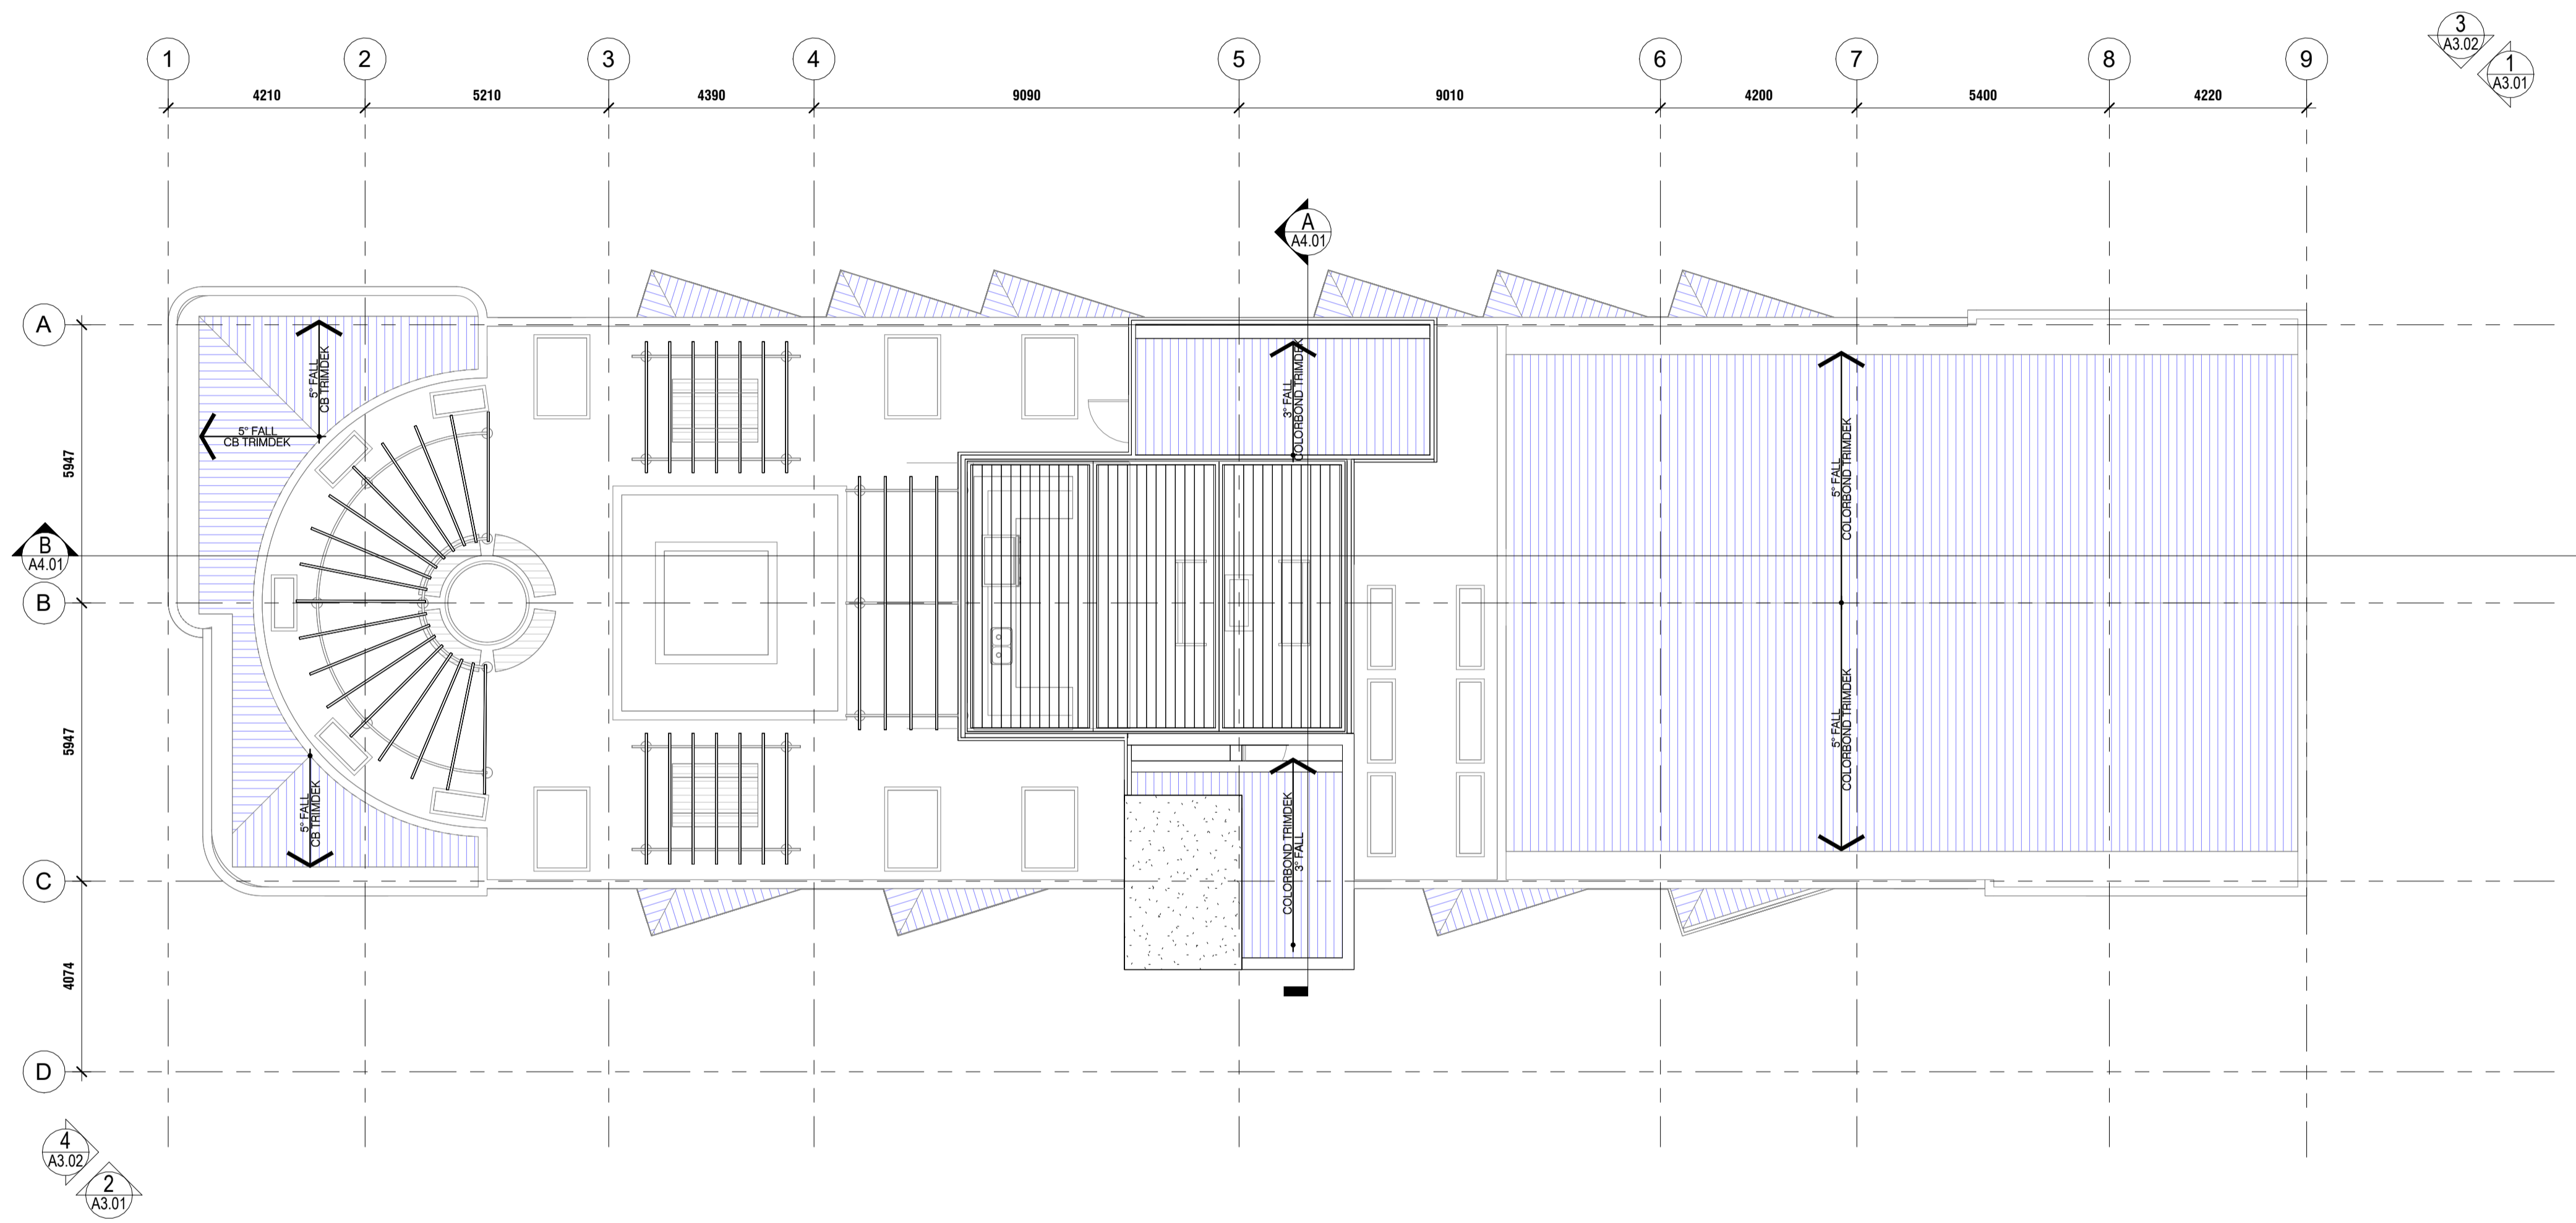

**PROPOSED ROOF PLAN**  
SCALE: 1:100

**URBANIZE**  
 (08) 6243 6405  
 0438420344  
 urbanize@urbanize.com.au

DATE	REV	REASON FOR ISSUE	BY
Date 1	A	ISSUED TO CONSULTANTS	

CONTRACTOR TO CHECK ALL DIMENSIONS & LEVELS ON SITE BEFORE COMMENCING ANY WORK OR PREPARING ANY SHOP DRAWINGS. FIGURED DIMENSIONS TAKE PRECEDENCE OVER MEASUREMENTS MANUALLY SCALED OFF DRAWINGS. LARGE SCALE DWGS TAKE PRECEDENCE OVER SMALLER SCALE DWGS.

**APPARTMENT BUILDING**  
 5 MACRAE ROAD  
 APPLECROSS  
 PROPOSED ROOF PLAN  
**BUILDING PERMIT**

DRAWN	RS	DESIGNED	SM
CHECKED	SM	PRINCIPAL	
DATE			
PROJECT No.		DRAWING No.	REV.
		<b>A2.09</b>	<b>A</b>
SCALE	1:100		



1 ELEVATION  
SCALE: 1:100

2 ELEVATION  
SCALE: 1:100



(08) 6243 6405  
0438420344  
urbanize@urbanize.com.au

DATE Y.M.D	REV	REASON FOR ISSUE	BY
Date 1	A	ISSUED TO CONSULTANTS	

CONTRACTOR TO CHECK ALL DIMENSIONS & LEVELS ON SITE BEFORE COMMENCING ANY WORK OR PREPARING ANY SHOP DRAWINGS. FIGURED DIMENSIONS TAKE PRECEDENCE OVER MEASUREMENTS MANUALLY SCALED OFF DRAWINGS. LARGE SCALE DWGS TAKE PRECEDENCE OVER SMALLER SCALE DWGS.


**APPARTMENT BUILDING**

5 MACRAE ROAD  
APPLECROSS

PROPOSED ELEVATION SHEET 1

**BUILDING PERMIT**

DRAWN	RS	DESIGNED	SM
CHECKED	SM	PRINCIPAL	
DATE			
PROJECT No.		DRAWING No.	REV.
		<b>A3.01</b>	<b>A</b>
SCALE	1:100		

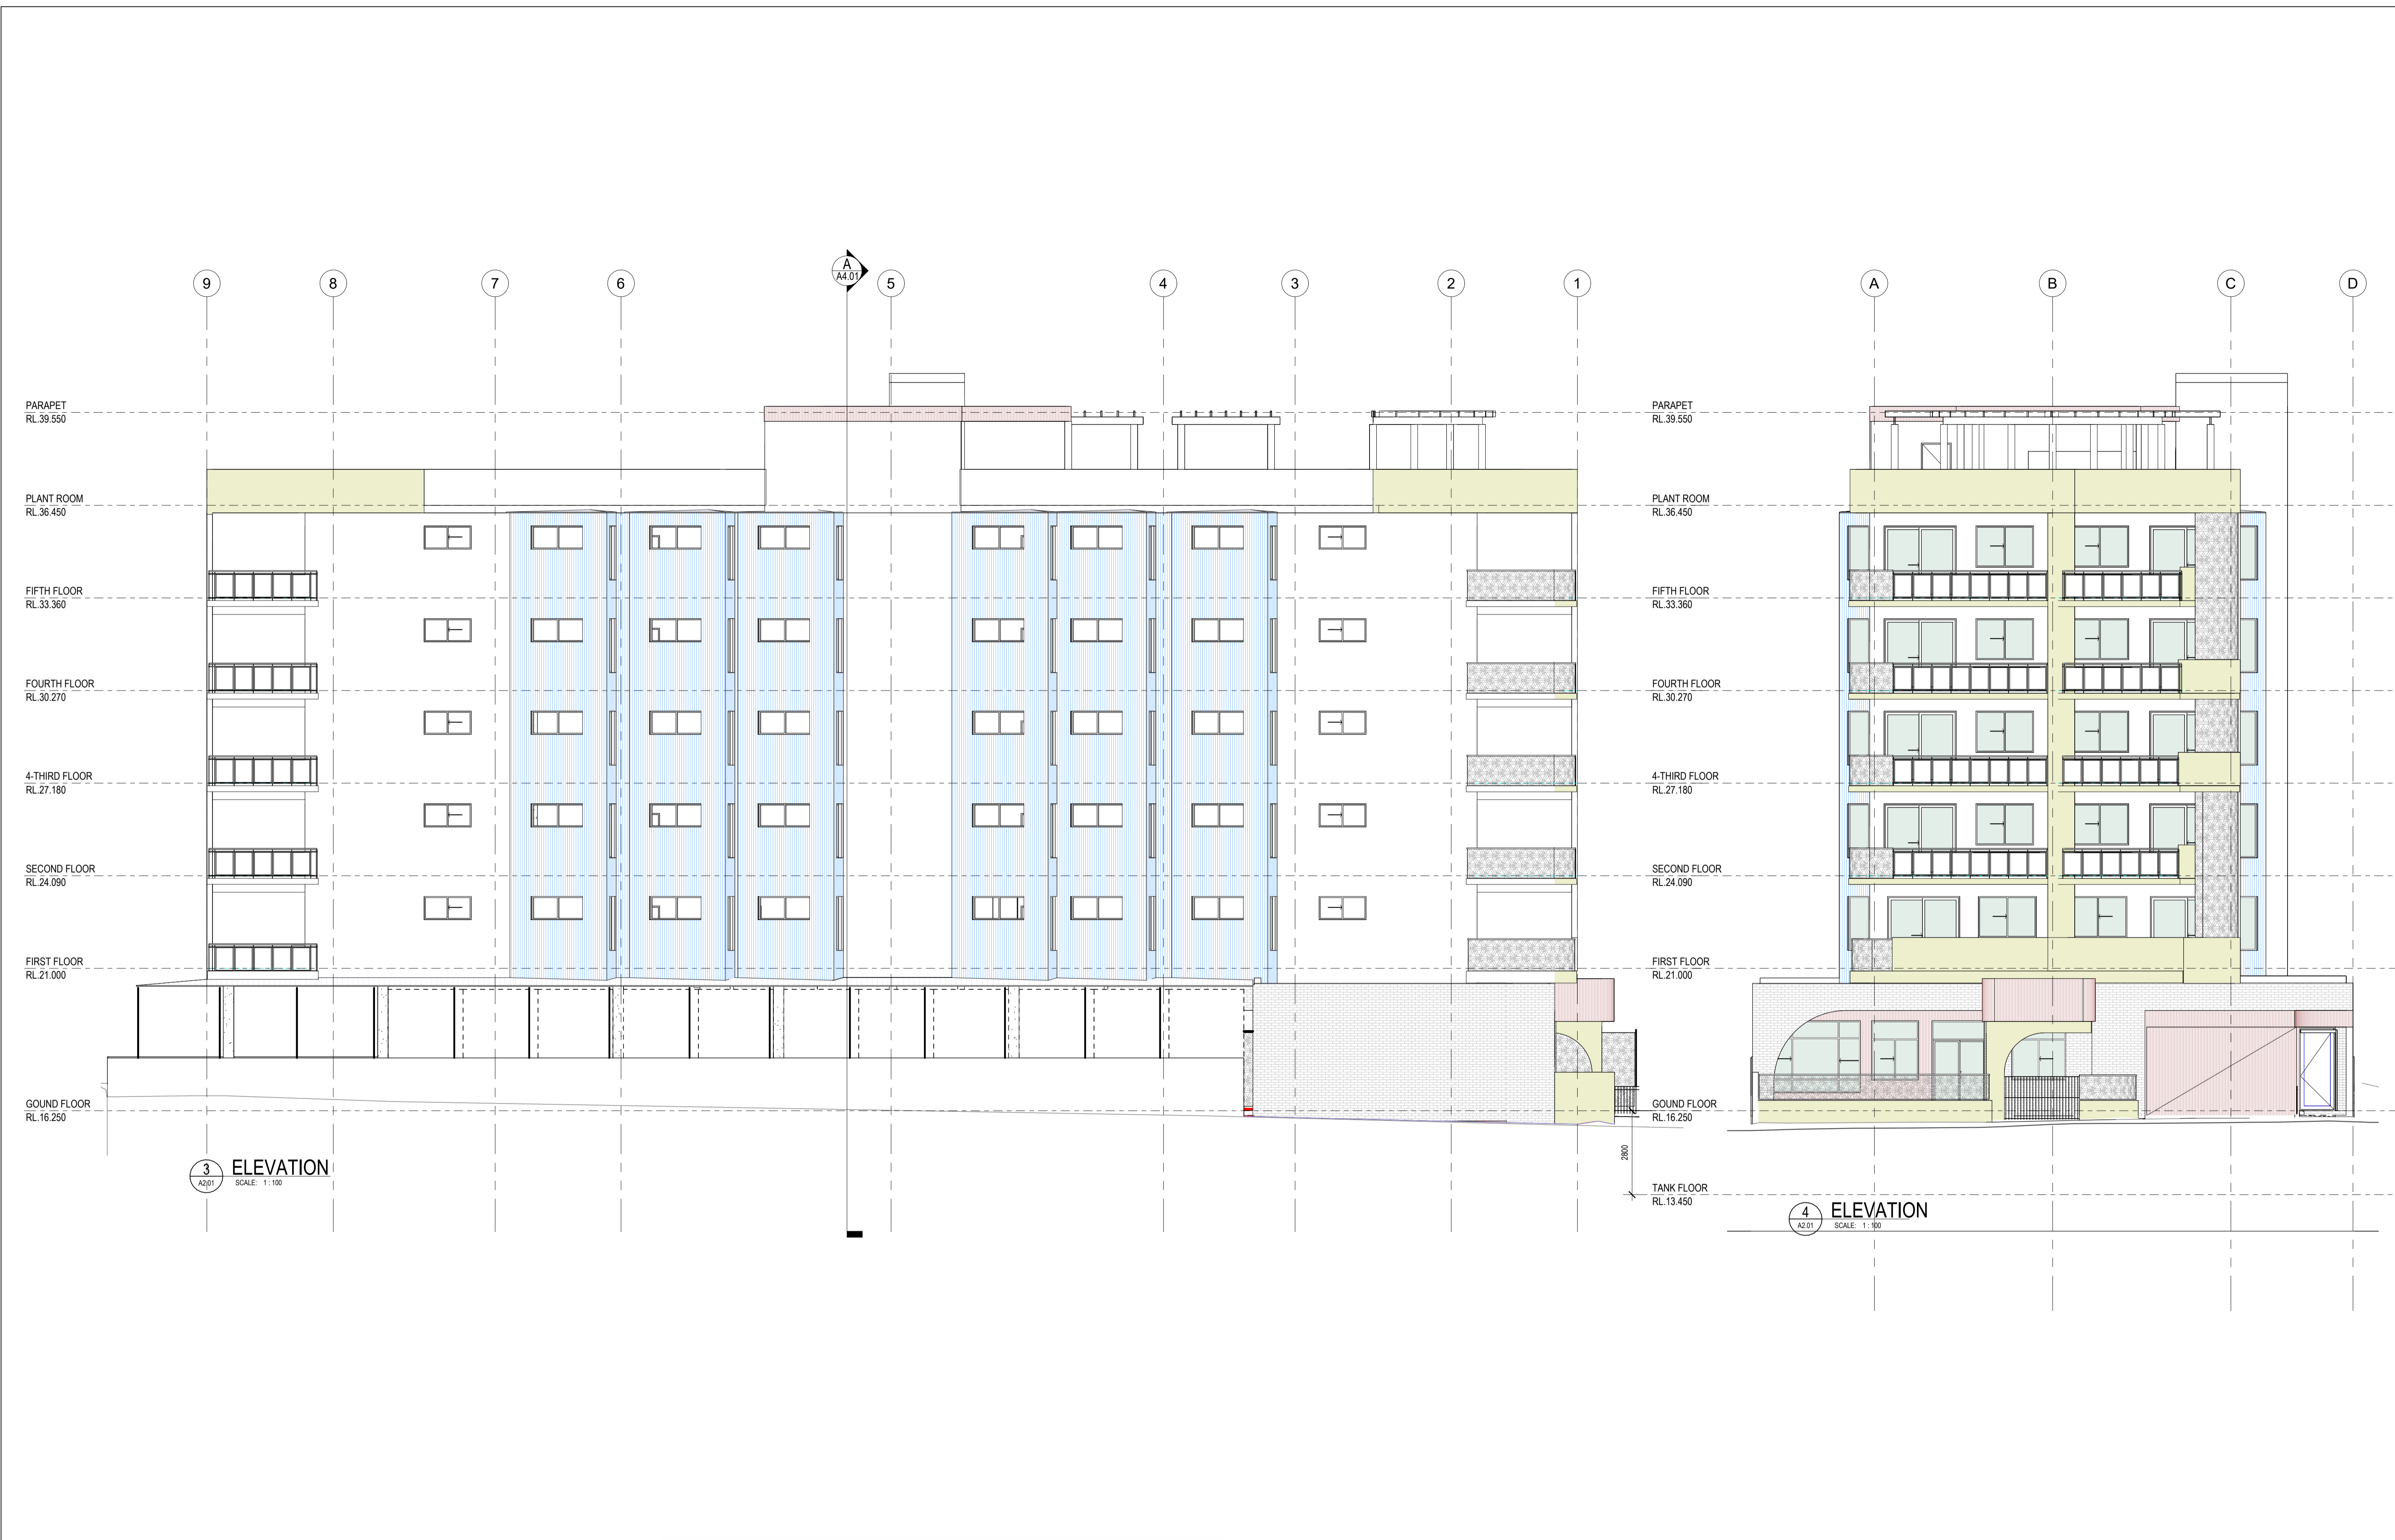

3 ELEVATION  
SCALE: 1:100

4 ELEVATION  
SCALE: 1:100

**URBANIZE** (08) 6243 6405  
0438420344  
urbanize@urbanize.com.au

DATE	REV	REASON FOR ISSUE	BY
	A	ISSUED TO CONSULTANTS	


CONTRACTOR TO CHECK ALL DIMENSIONS & LEVELS ON SITE BEFORE COMMENCING ANY WORK OR PREPARING ANY SHOP DRAWINGS. FIGURED DIMENSIONS TAKE PRECEDENCE OVER MEASUREMENTS MANUALLY SCALED OFF DRAWINGS. LARGE SCALE DWGS TAKE PRECEDENCE OVER SMALLER SCALE DWGS.

**APARTMENT BUILDING**  
5 MACRAE ROAD  
APPLECROSS

PROPOSED ELEVATION SHEET 2

**BUILDING PERMIT**

DRAWN	RS	DESIGNED	SM
CHECKED	SM	PRINCIPAL	
DATE			
PROJECT No.		DRAWING No.	REV.
		<b>A3.02</b>	<b>A</b>
SCALE	1:100		

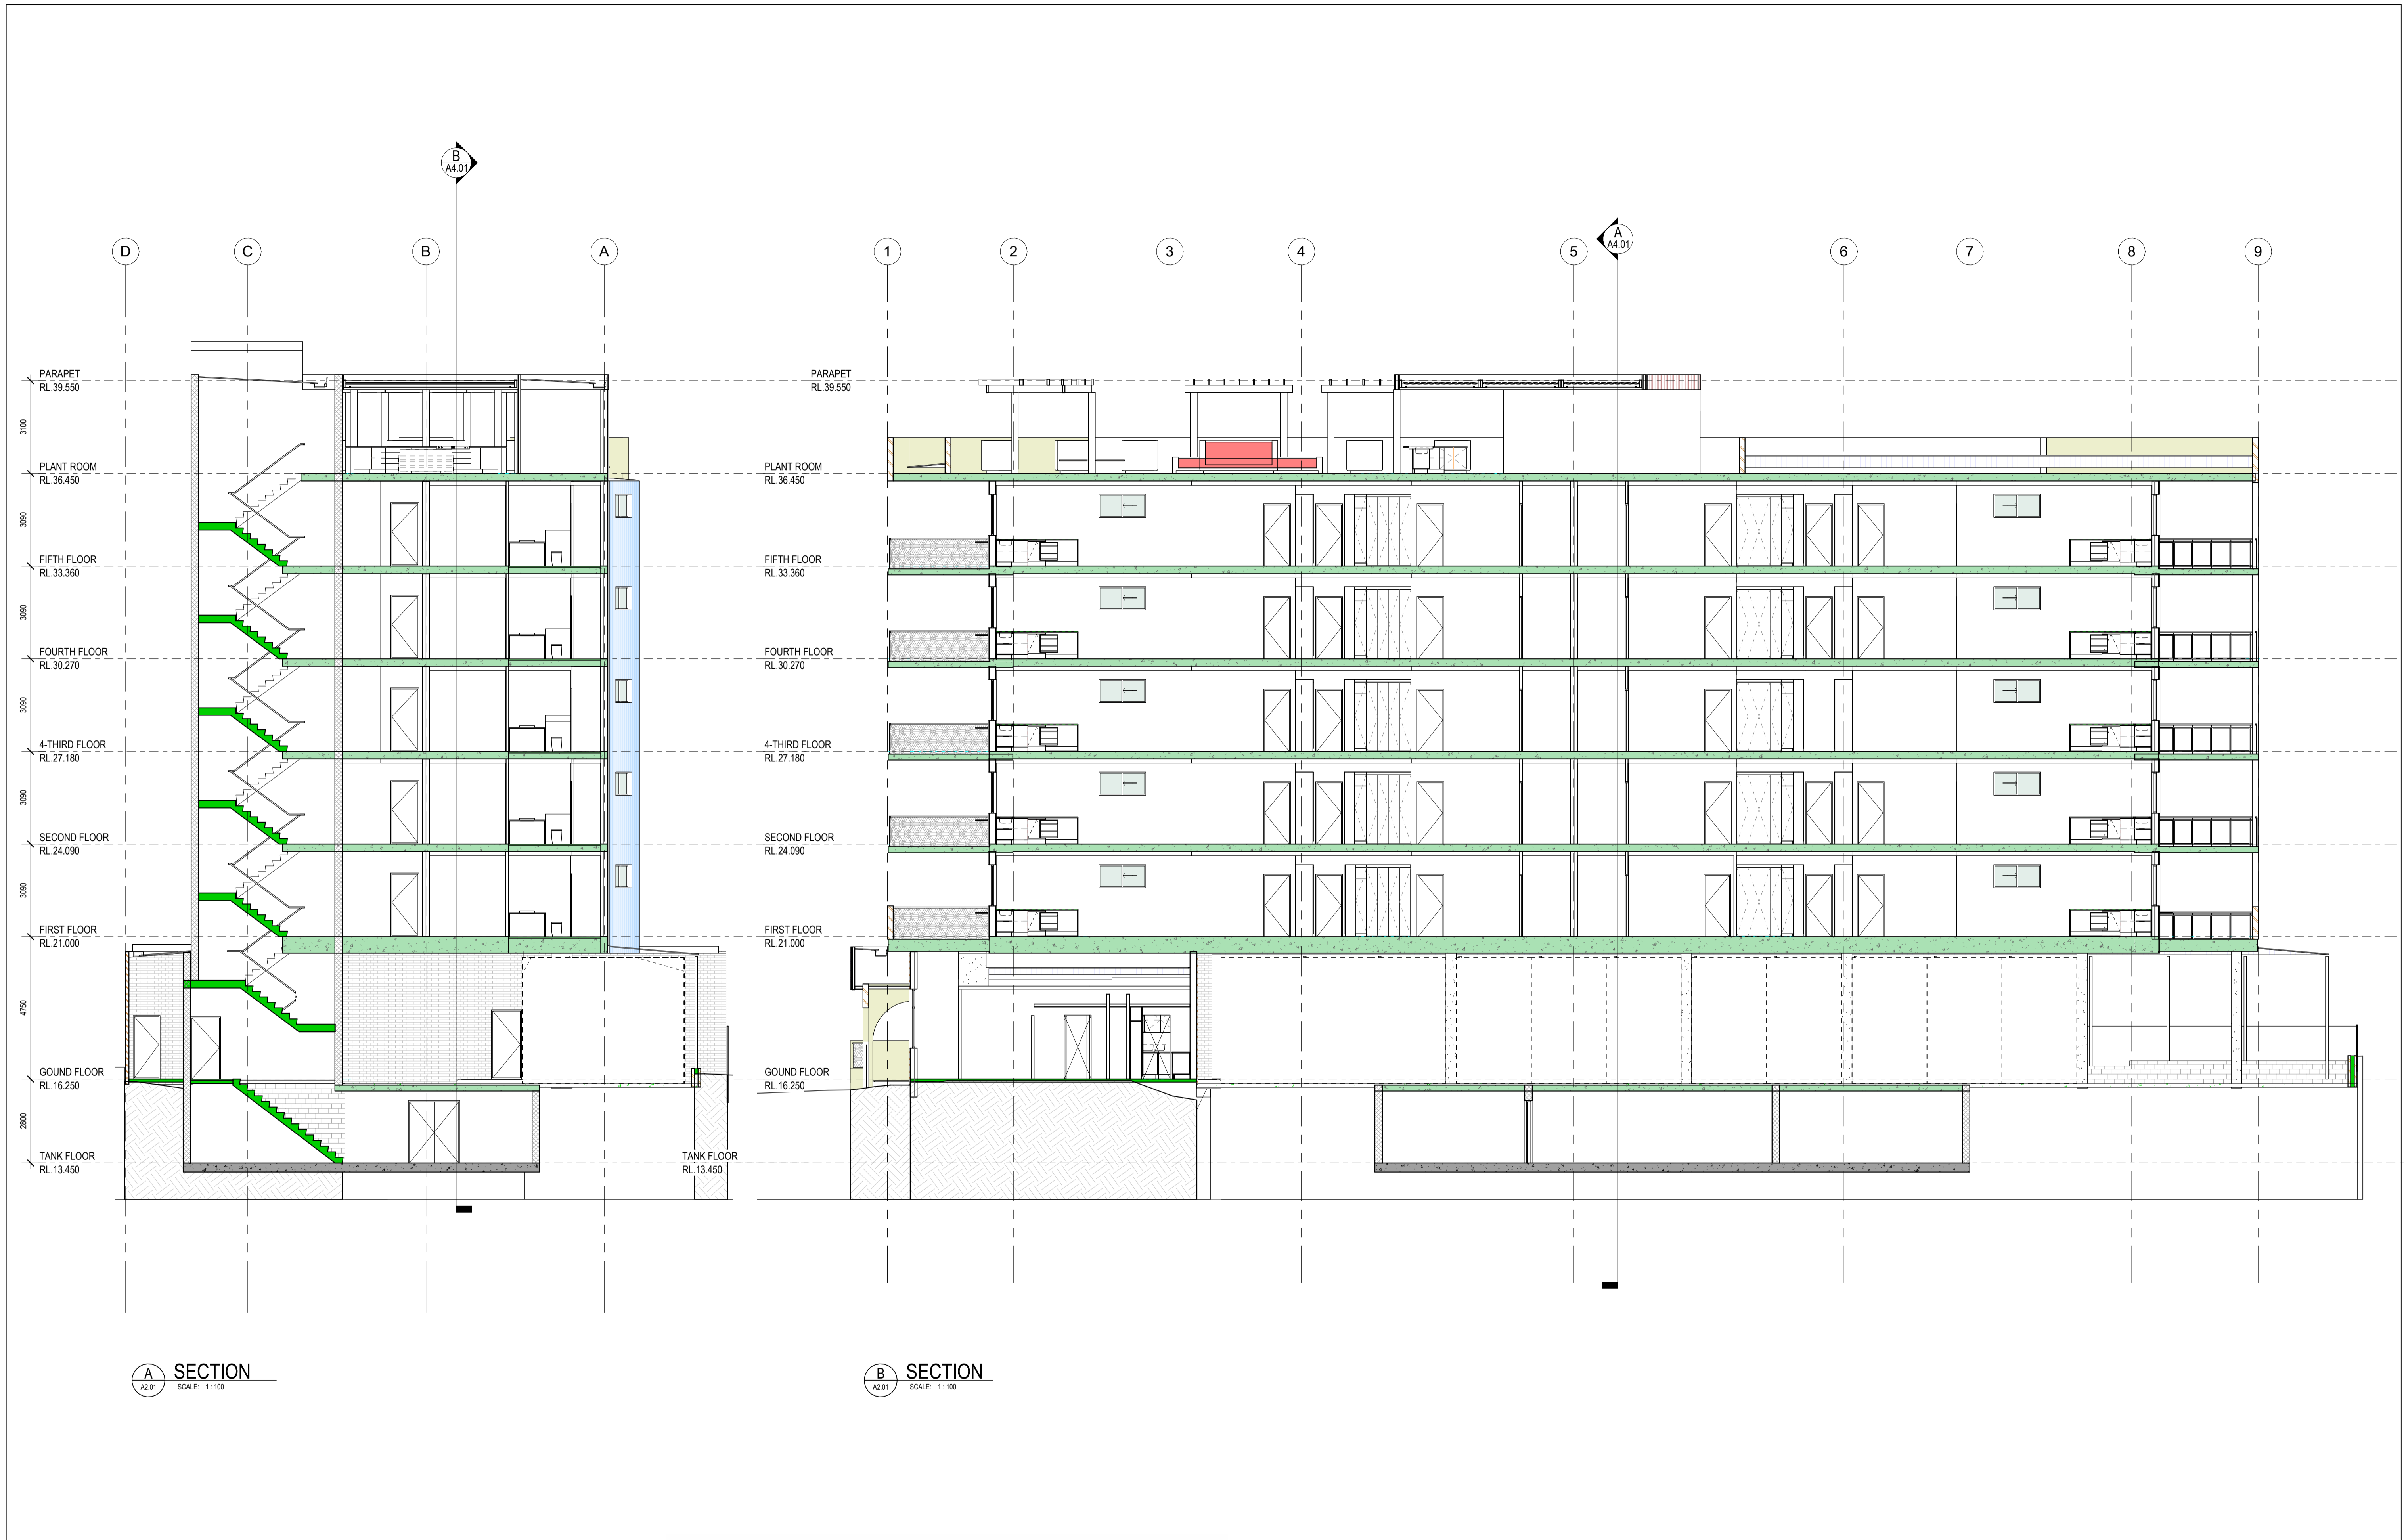

**A** SECTION  
A2.01 SCALE: 1:100

**B** SECTION  
A2.01 SCALE: 1:100



(08) 6243 6405  
0438420344  
urbanize@urbanize.com.au

DATE	REV	REASON FOR ISSUE	BY
Date 1	A	ISSUED TO CONSULTANTS	

CONTRACTOR TO CHECK ALL DIMENSIONS & LEVELS ON SITE BEFORE COMMENCING ANY WORK OR PREPARING ANY SHOP DRAWINGS. FIGURED DIMENSIONS TAKE PRECEDENCE OVER MEASUREMENTS MANUALLY SCALED OFF DRAWINGS. LARGE SCALE DWGS TAKE PRECEDENCE OVER SMALLER SCALE DWGS.

**APPARTMENT BUILDING**

5 MACRAE ROAD  
APPLECROSS

SECTION SHEET 1

**BUILDING PERMIT**

DRAWN	RS	DESIGNED	SM
CHECKED	SM	PRINCIPAL	
DATE			
PROJECT No.	DRAWING No.	REV.	
	<b>A4.01</b>	<b>A</b>	
SCALE	1:100		