

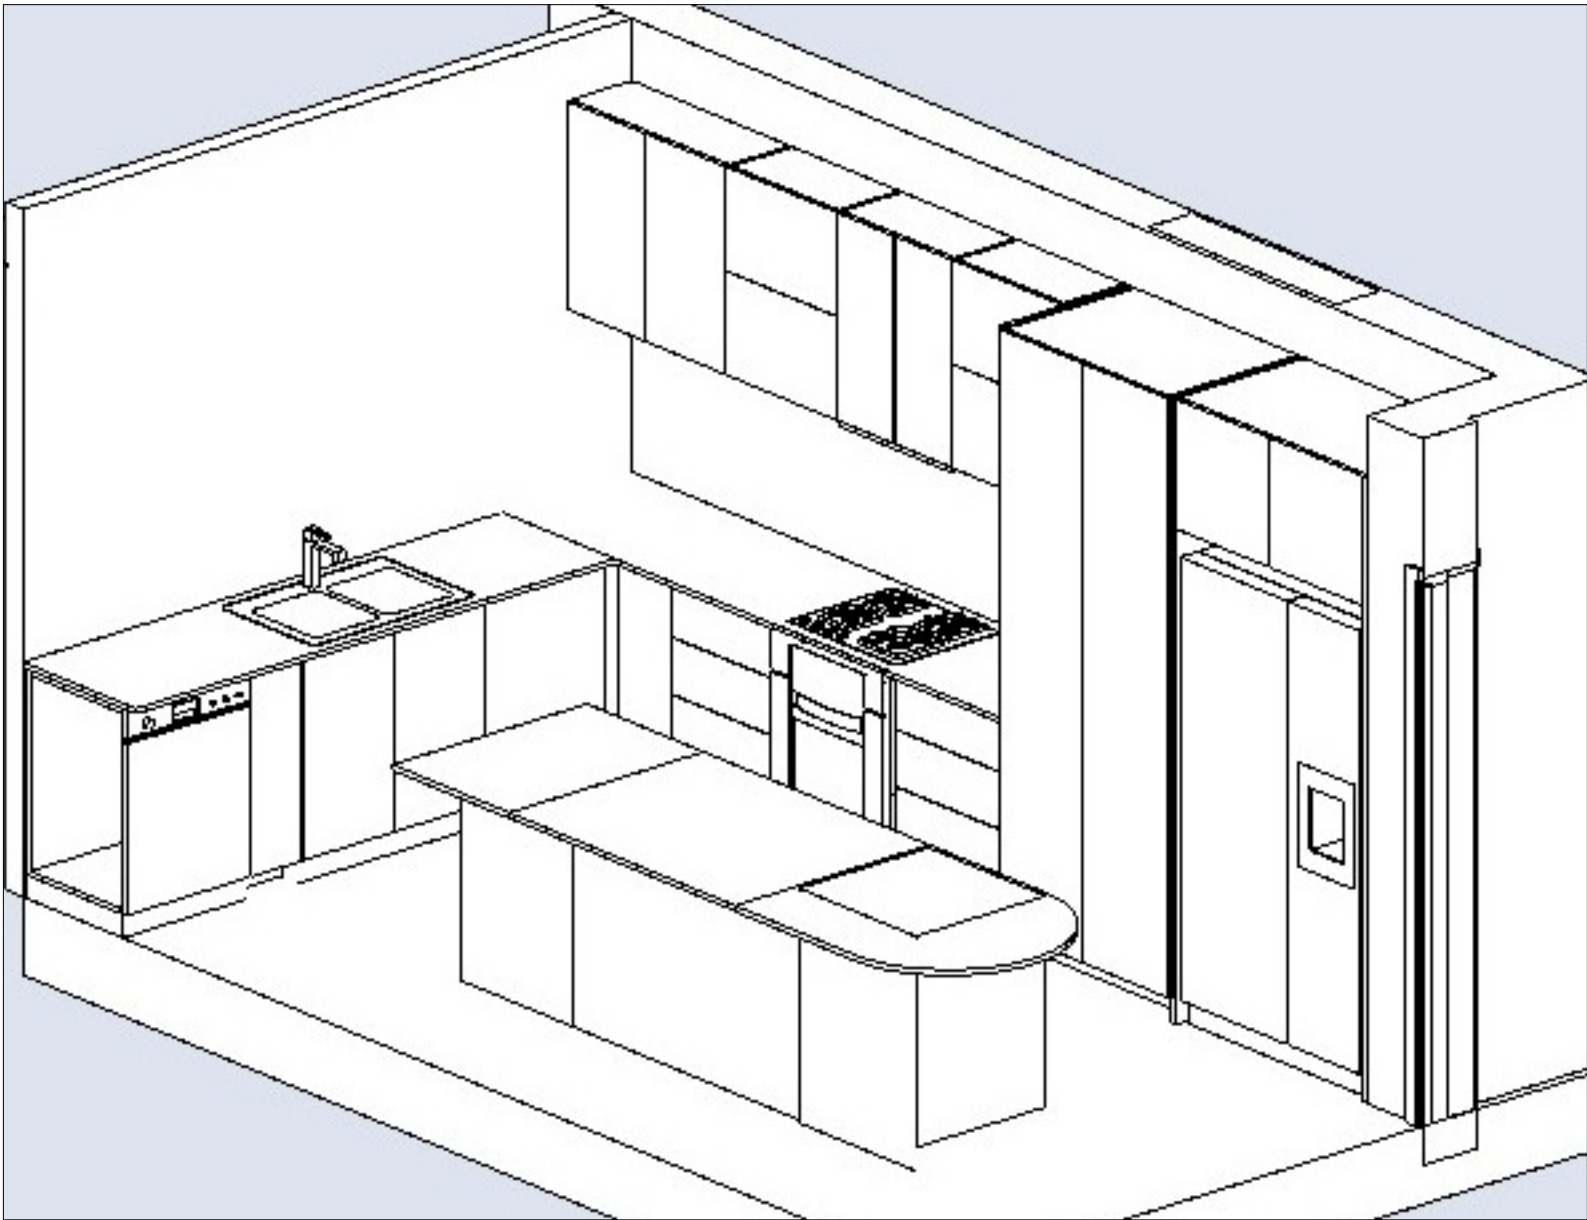
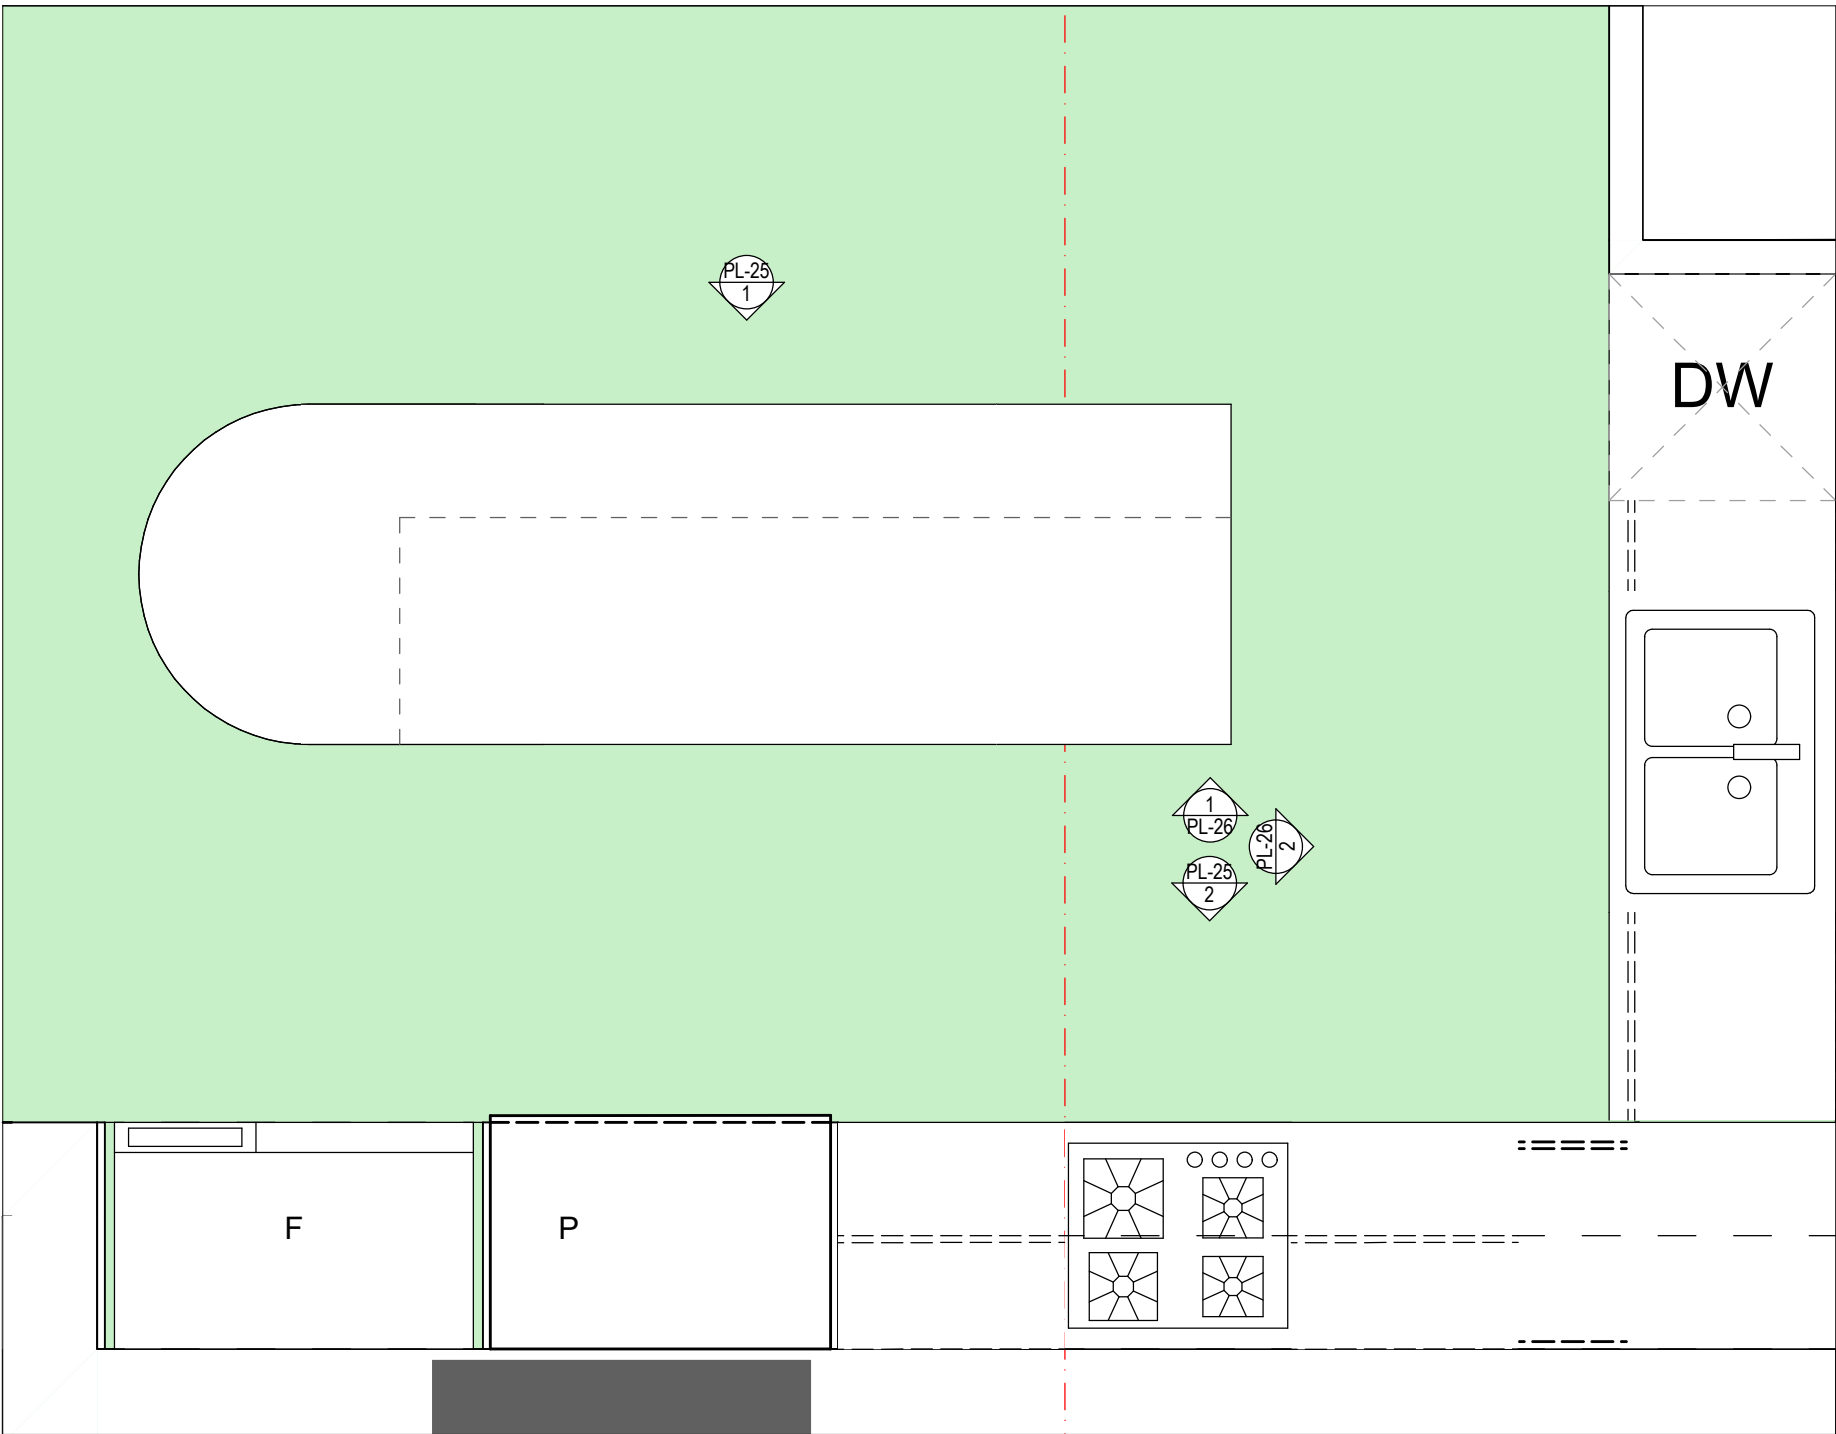


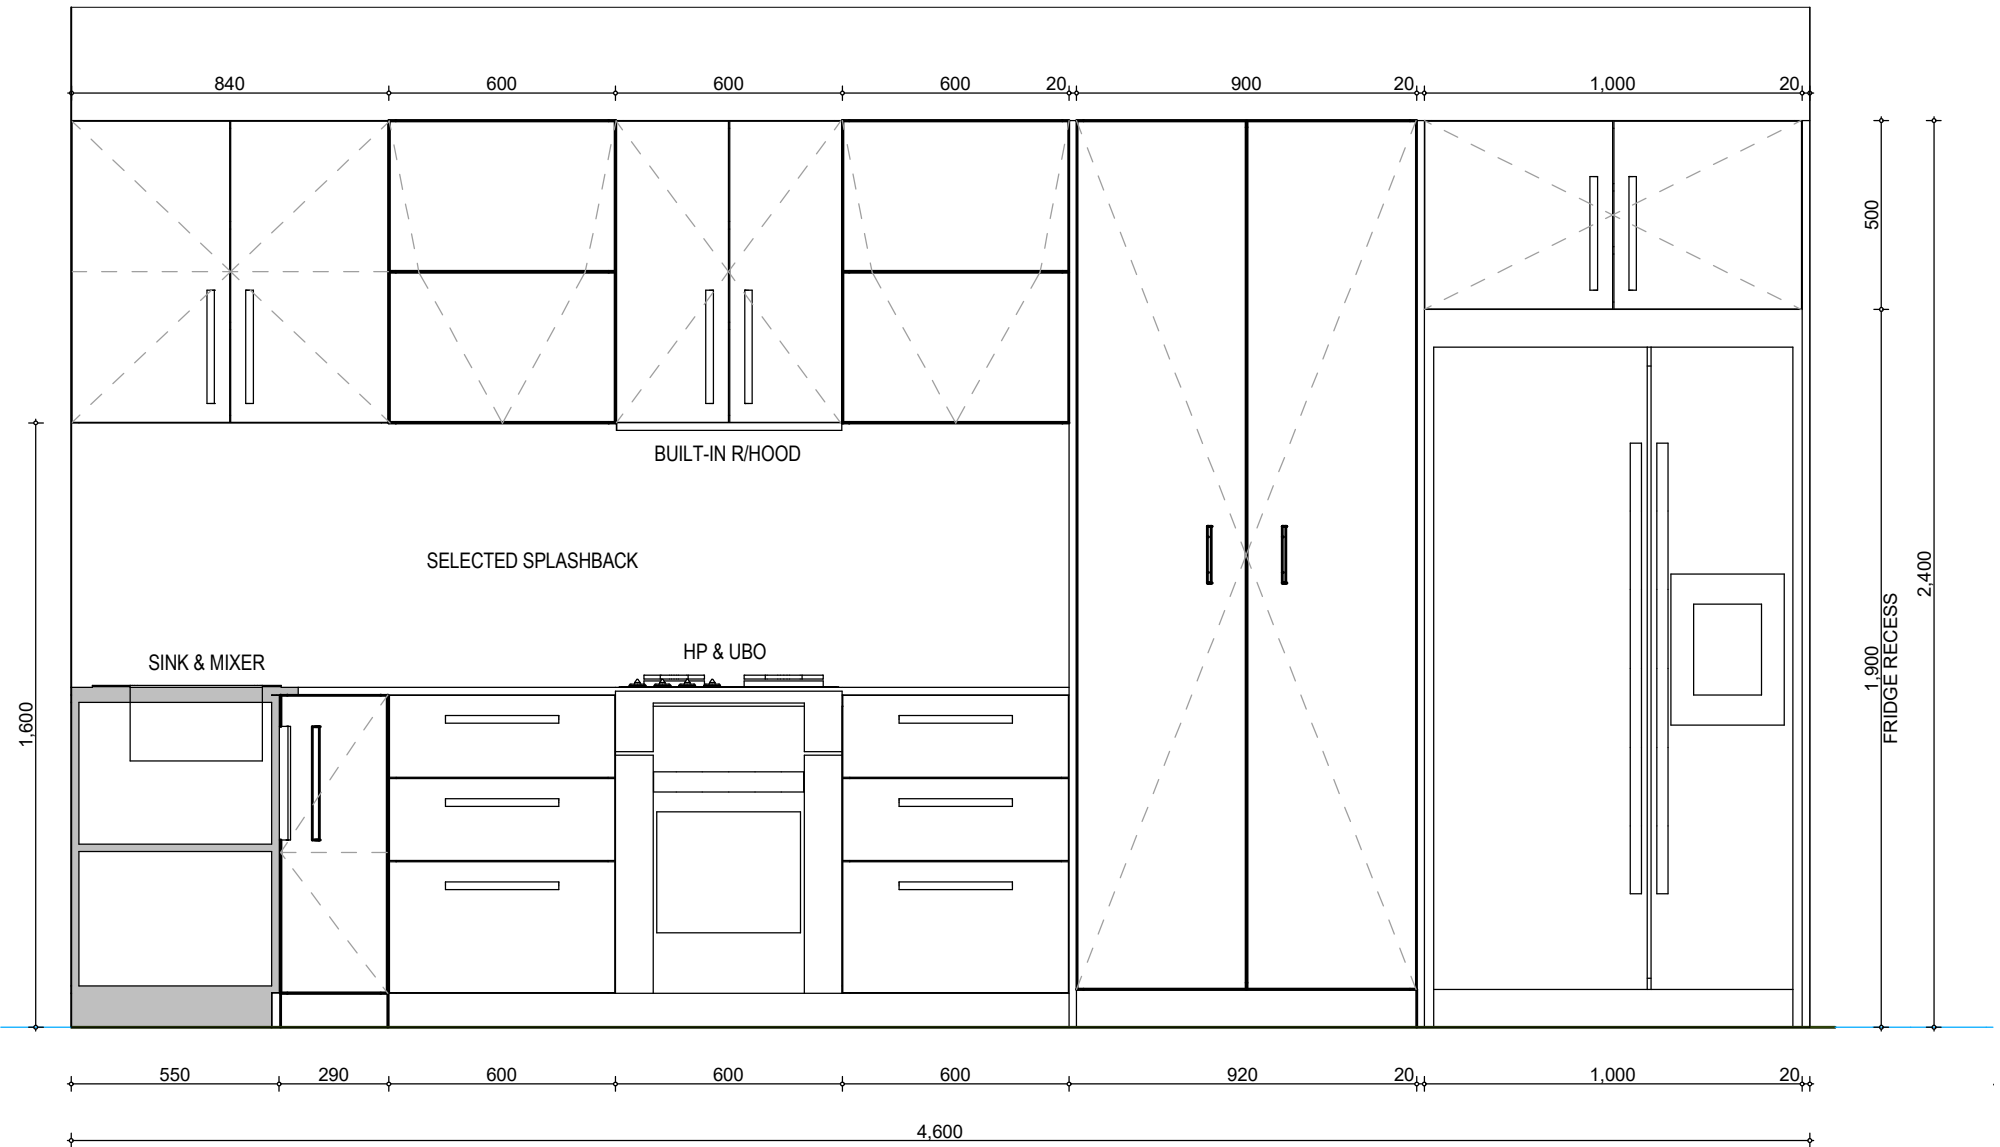

GROUND FLOOR KITCHEN
Scale 1:20

PL-24 interior views ground floor kitchen

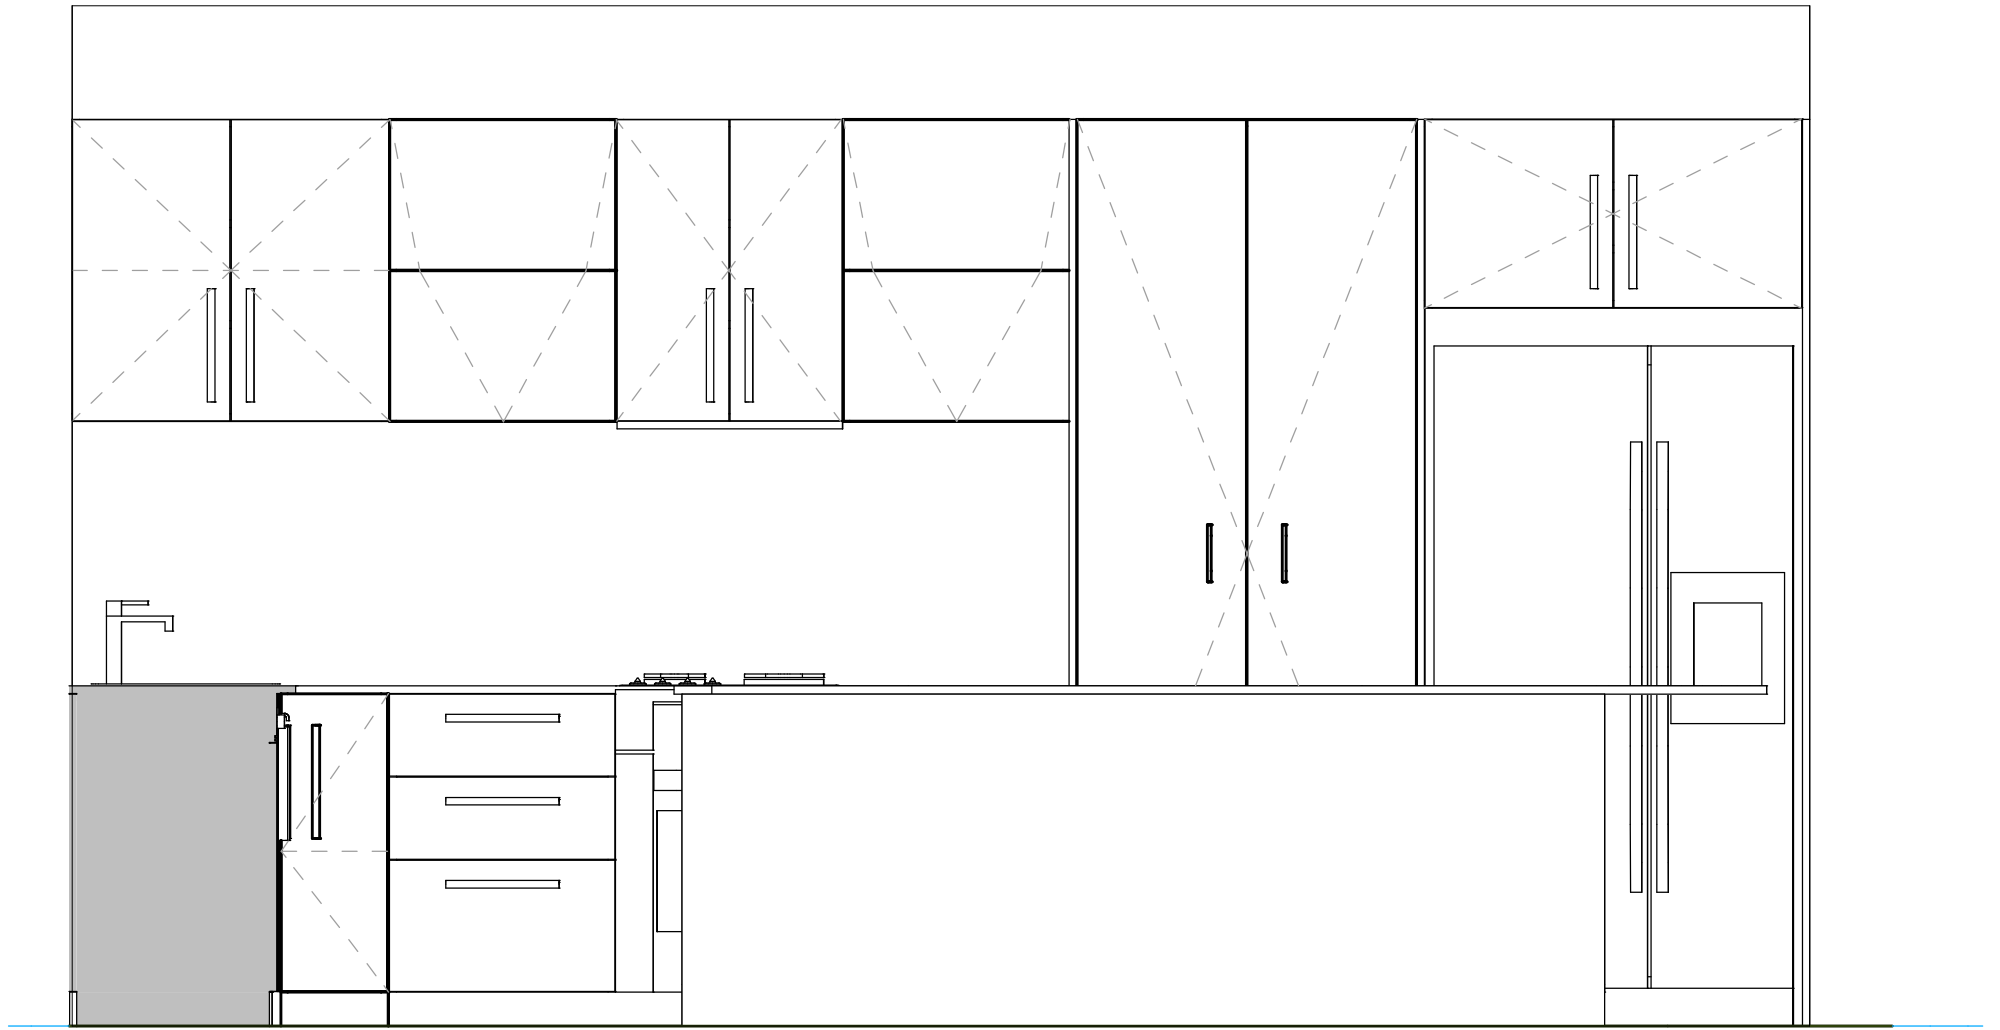

GROUND FLOOR KITCHEN
Scale 1:20

PL-25 interior views ground floor kitchen 2



URBANIZE
(08) 6243 6405
0438420344
urbanize@urbanize.com.au

5 Macrae Road Applecross

FOR SELECTION REVIEW

Rev 1

Print Date - 15/07/2026

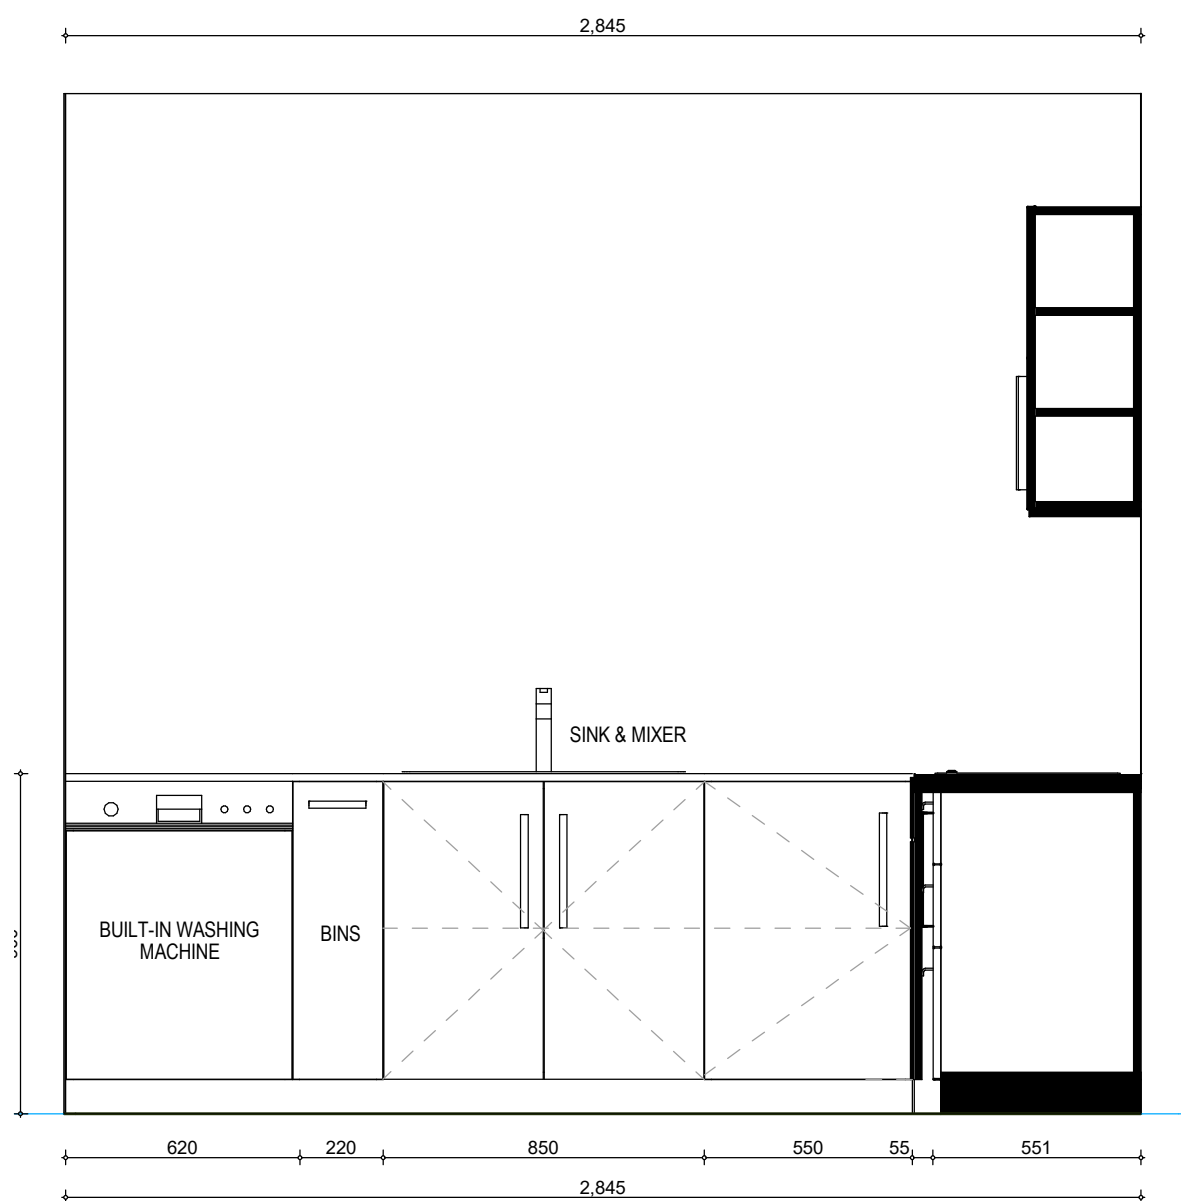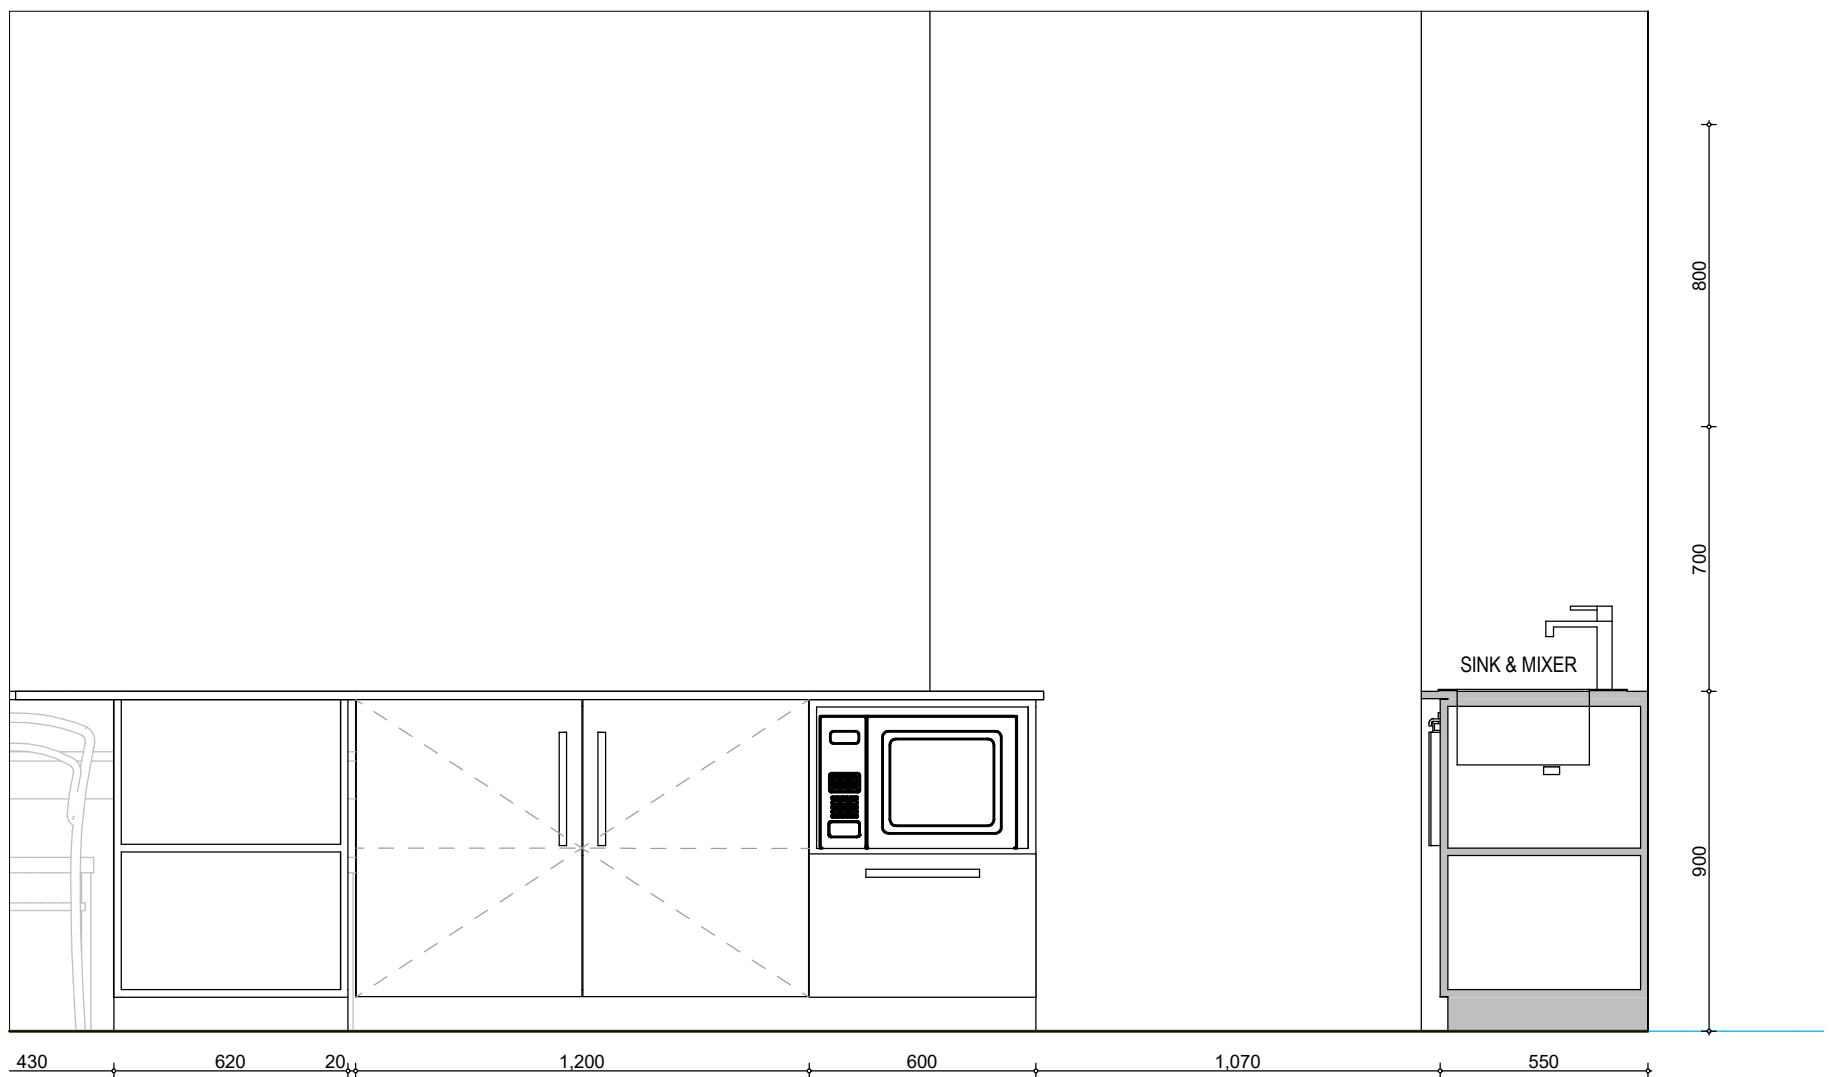

GROUND FLOOR KITCHEN
Scale 1:20

PL-26 interior views ground floor kitchen 3





URBANIZE (08) 6243 6405
0438420344
urbanize@urbanize.com.au

5 Macrae Road Applecross

FOR SELECTION REVIEW

Rev 1

Print Date - 15/07/2026

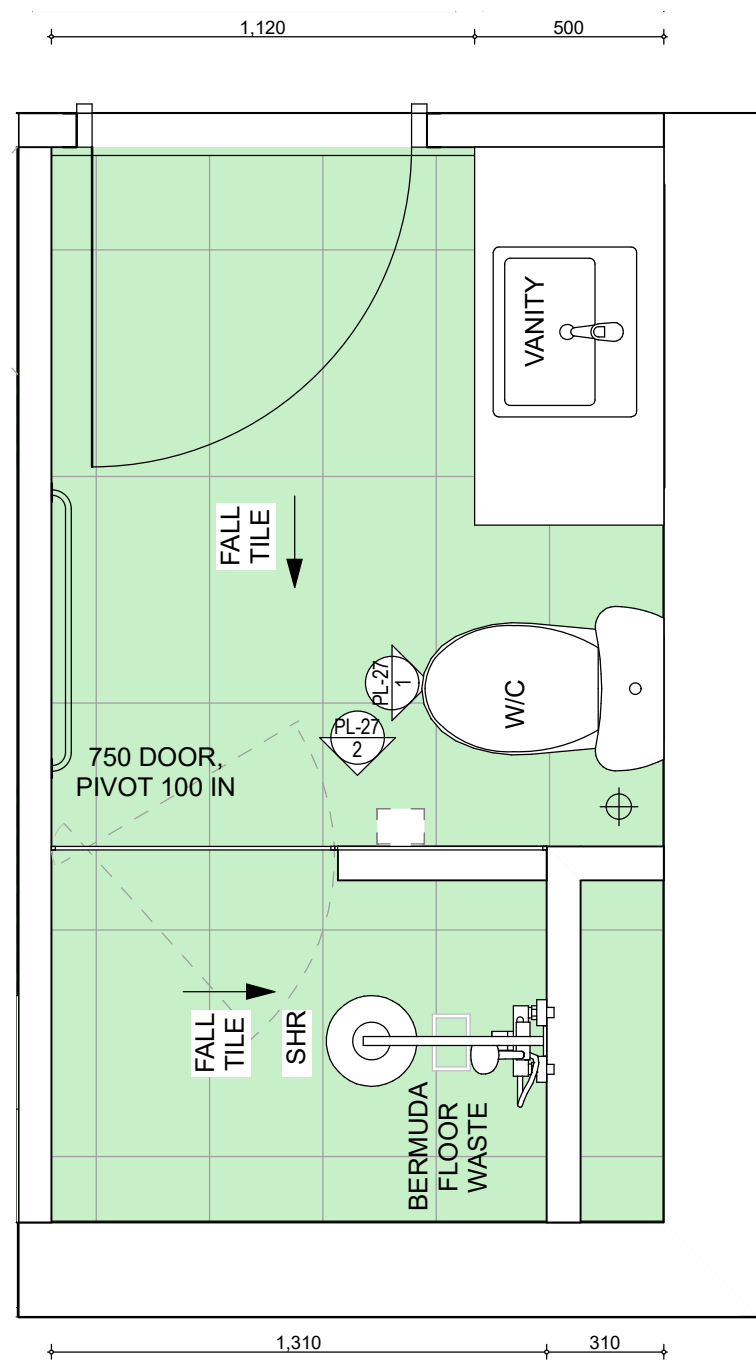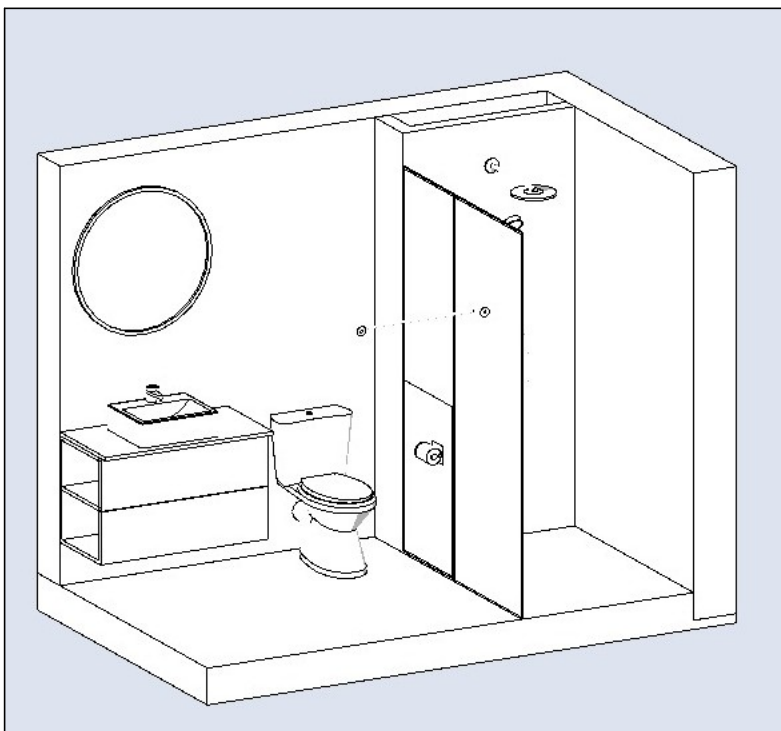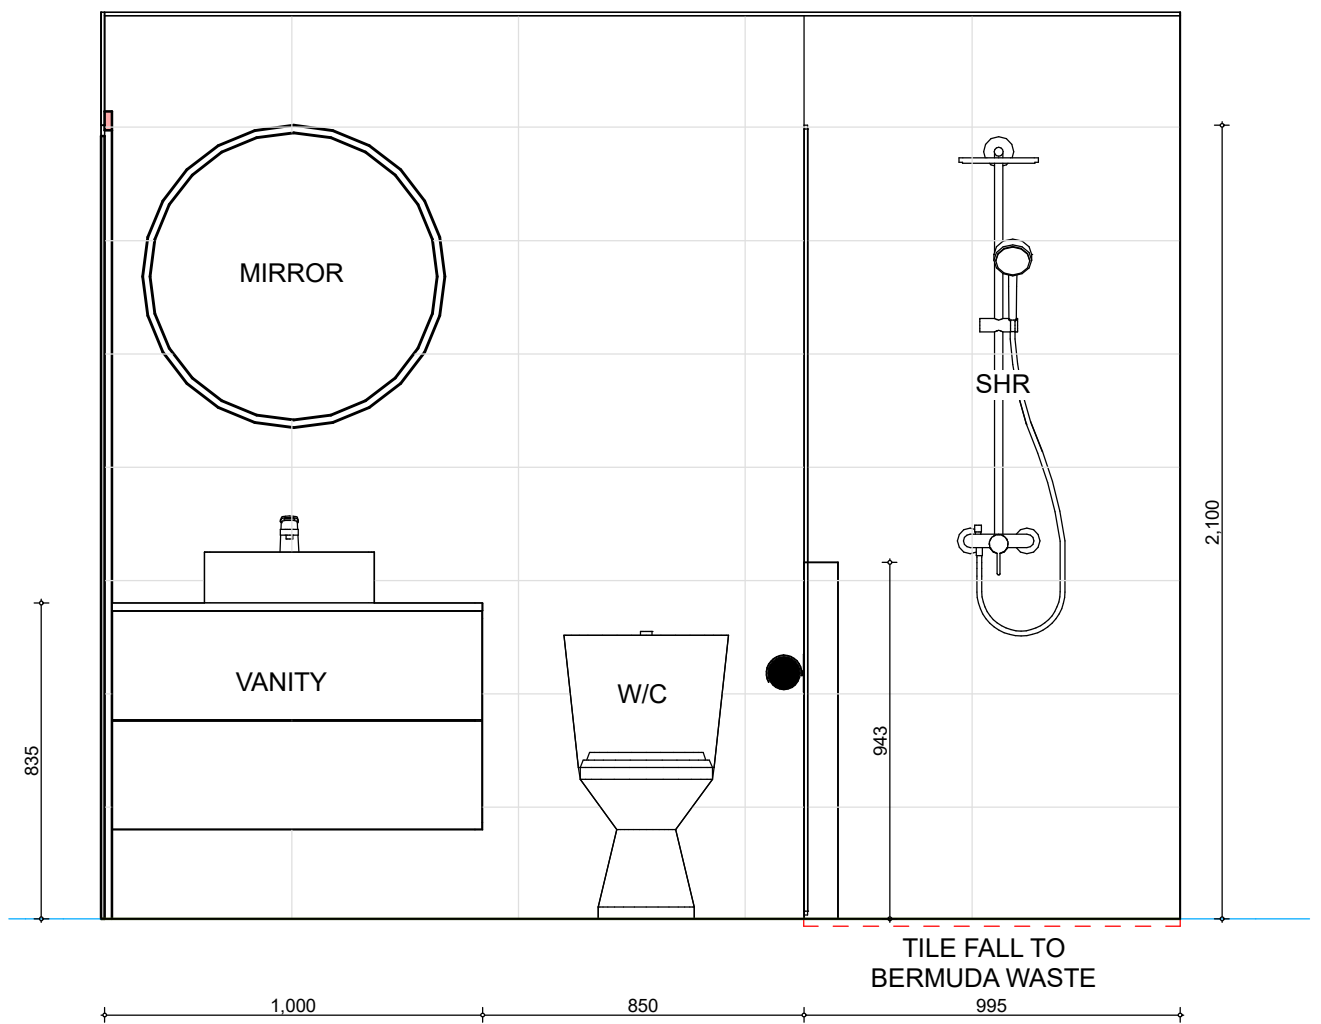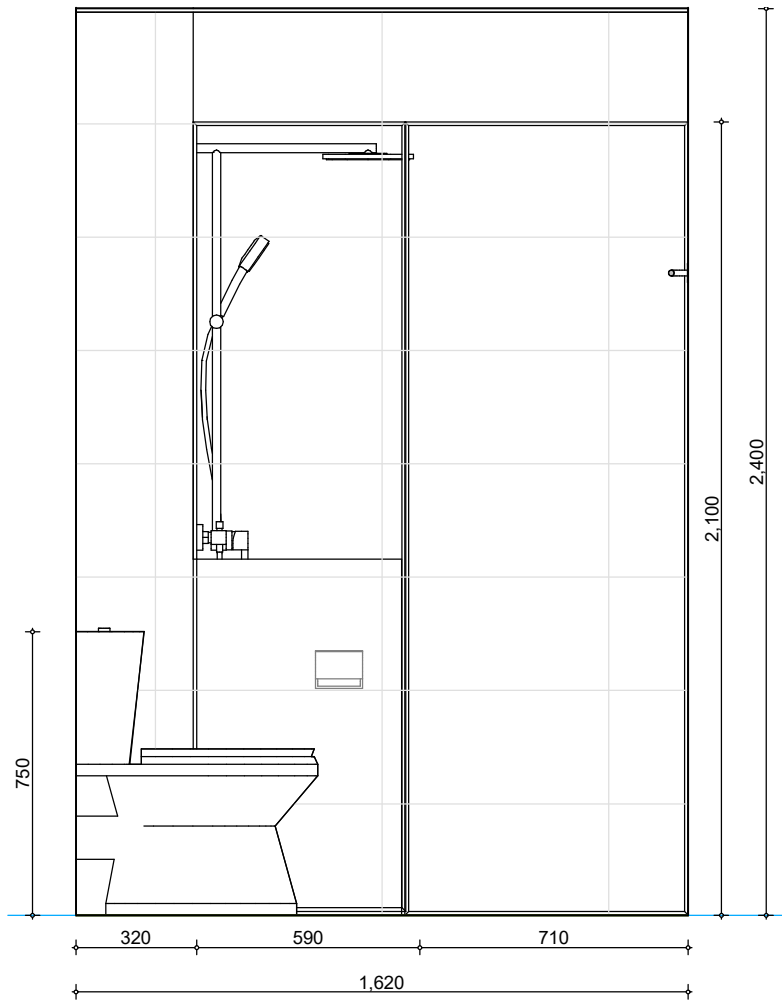

GROUND FLOOR ENSUITE

Scale 1:20

PL-27 Interior views gr fl ensuite

URBANIZE





(08) 6243 6405
0438420344
urbanize@urbanize.com.au

5 Macrae Road Applecross

FOR SELECTION REVIEW

Rev 1

Print Date - 15/07/2026

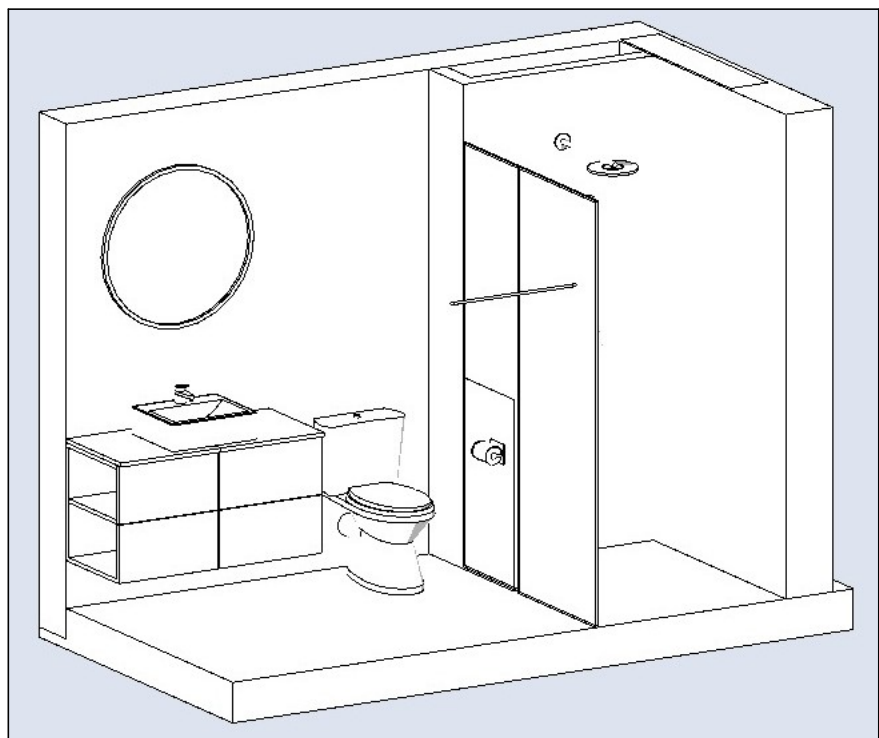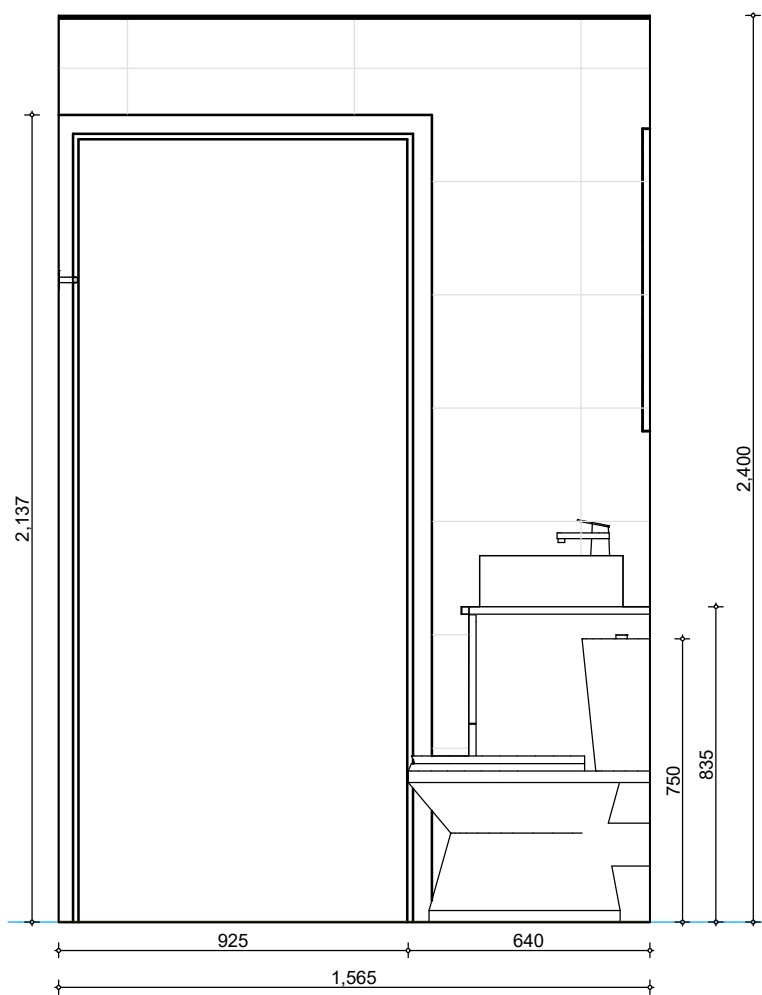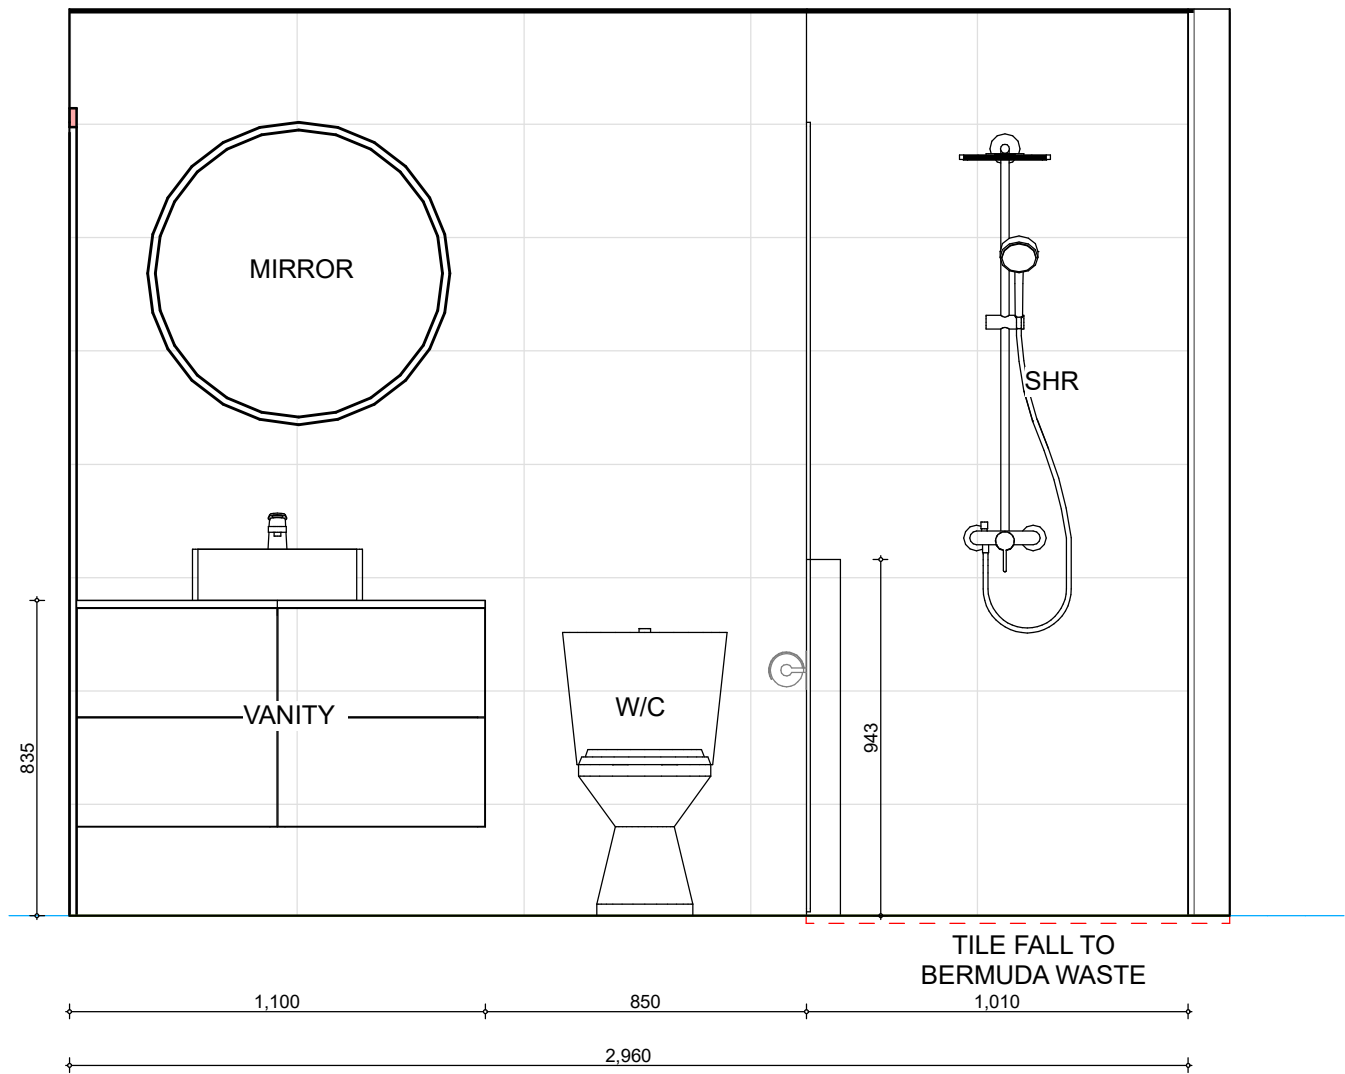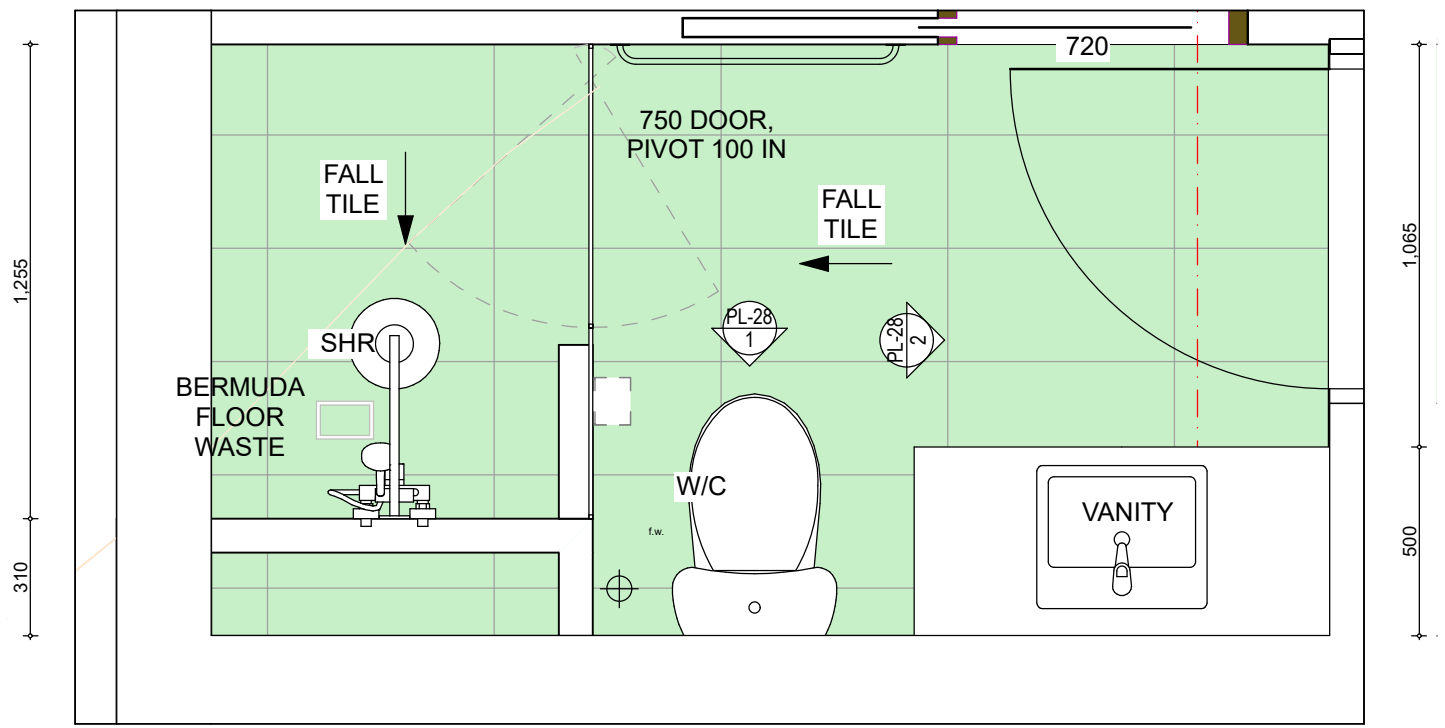

GROUND FLOOR BATH

Scale 1:20

5 Macrae Road Applecross

FOR SELECTION REVIEW



Rev 1

URBANIZE

(08) 6243 6405
0438420344
urbanize@urbanize.com.au

Print Date - 15/07/2026

PL-28 Interior views gr fl bath

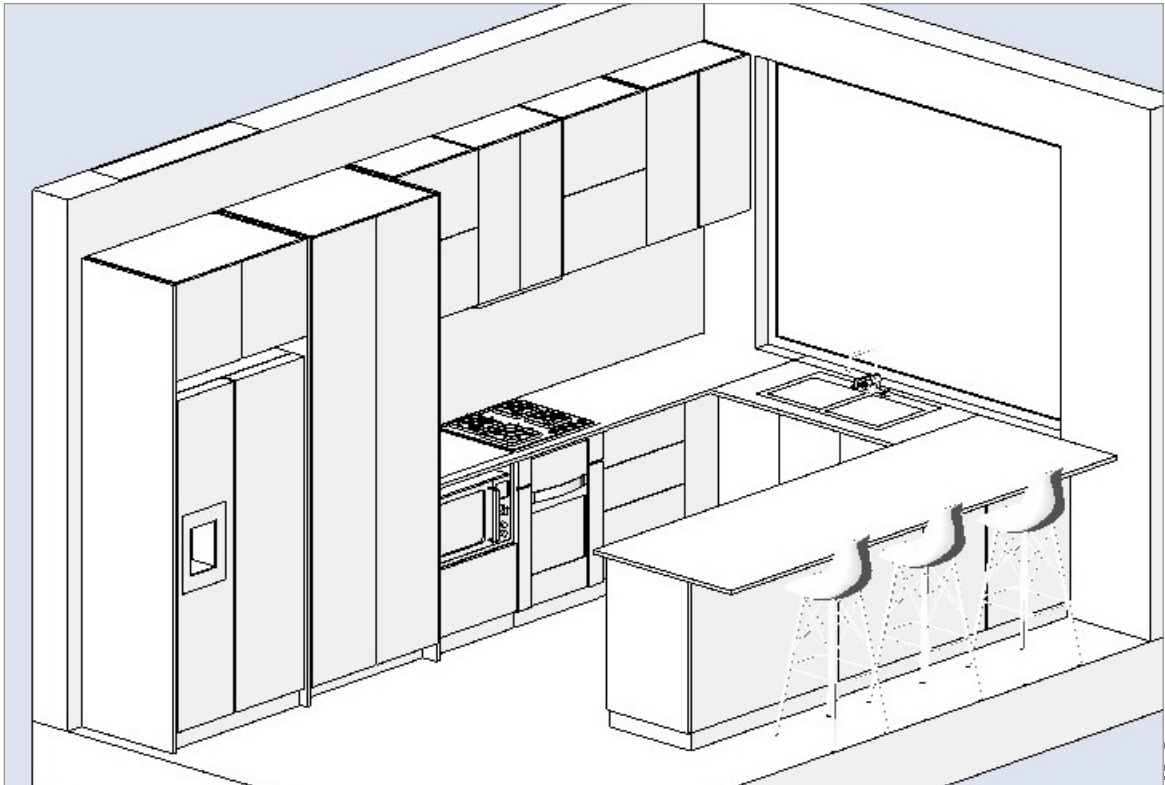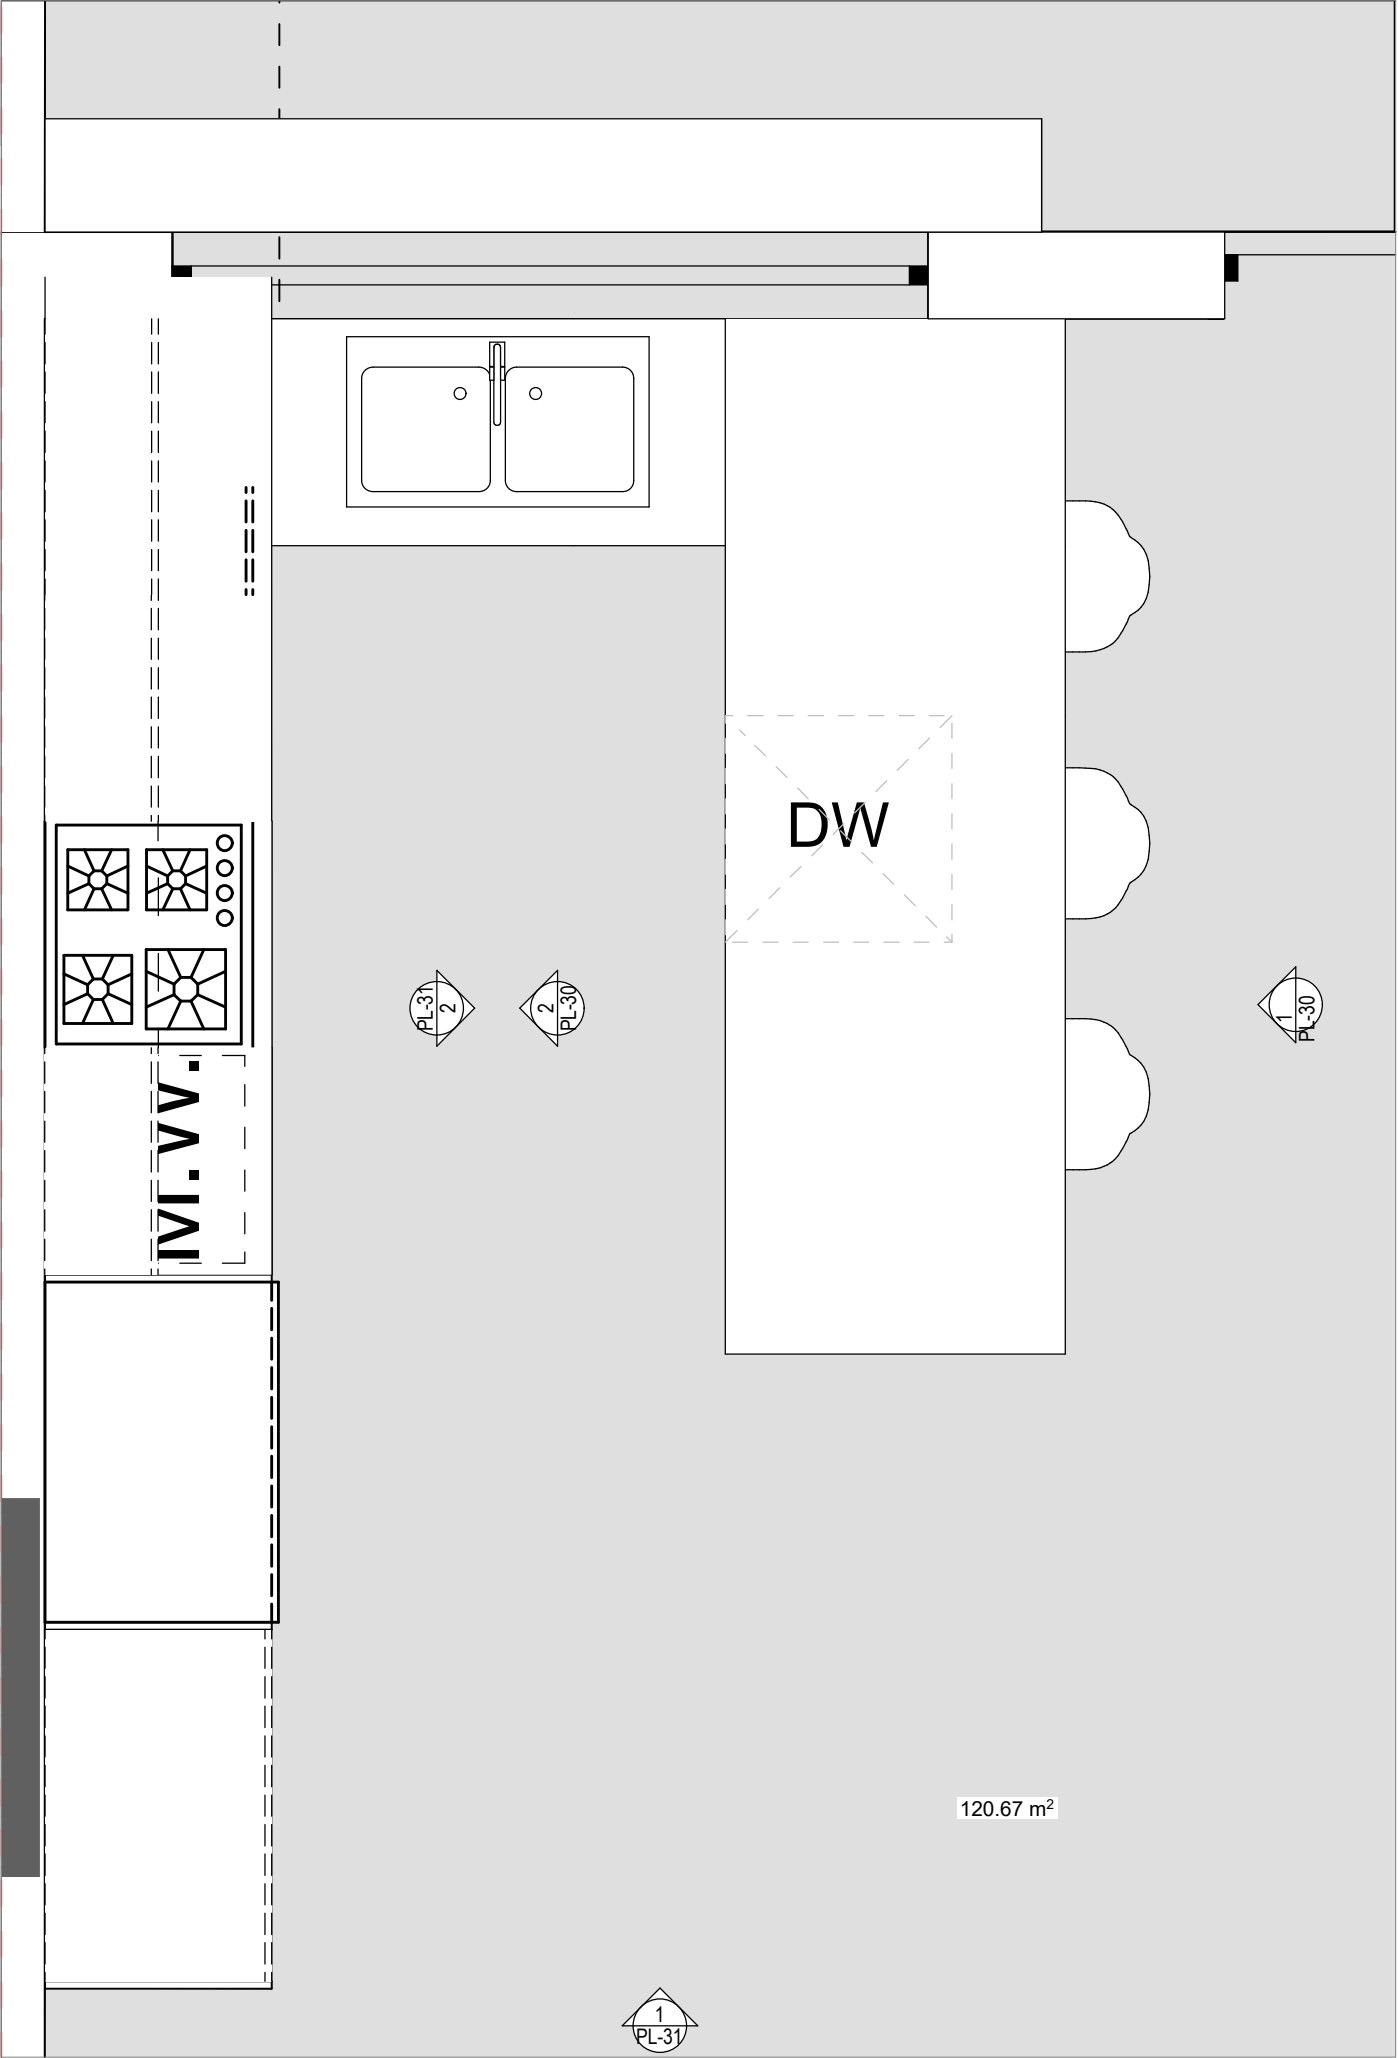

2 BED KITCHEN
Scale 1:20



5 Macrae Road Applecross

FOR SELECTION REVIEW

Rev 1

Print Date - 15/07/2026

for views 2 bed kitchen

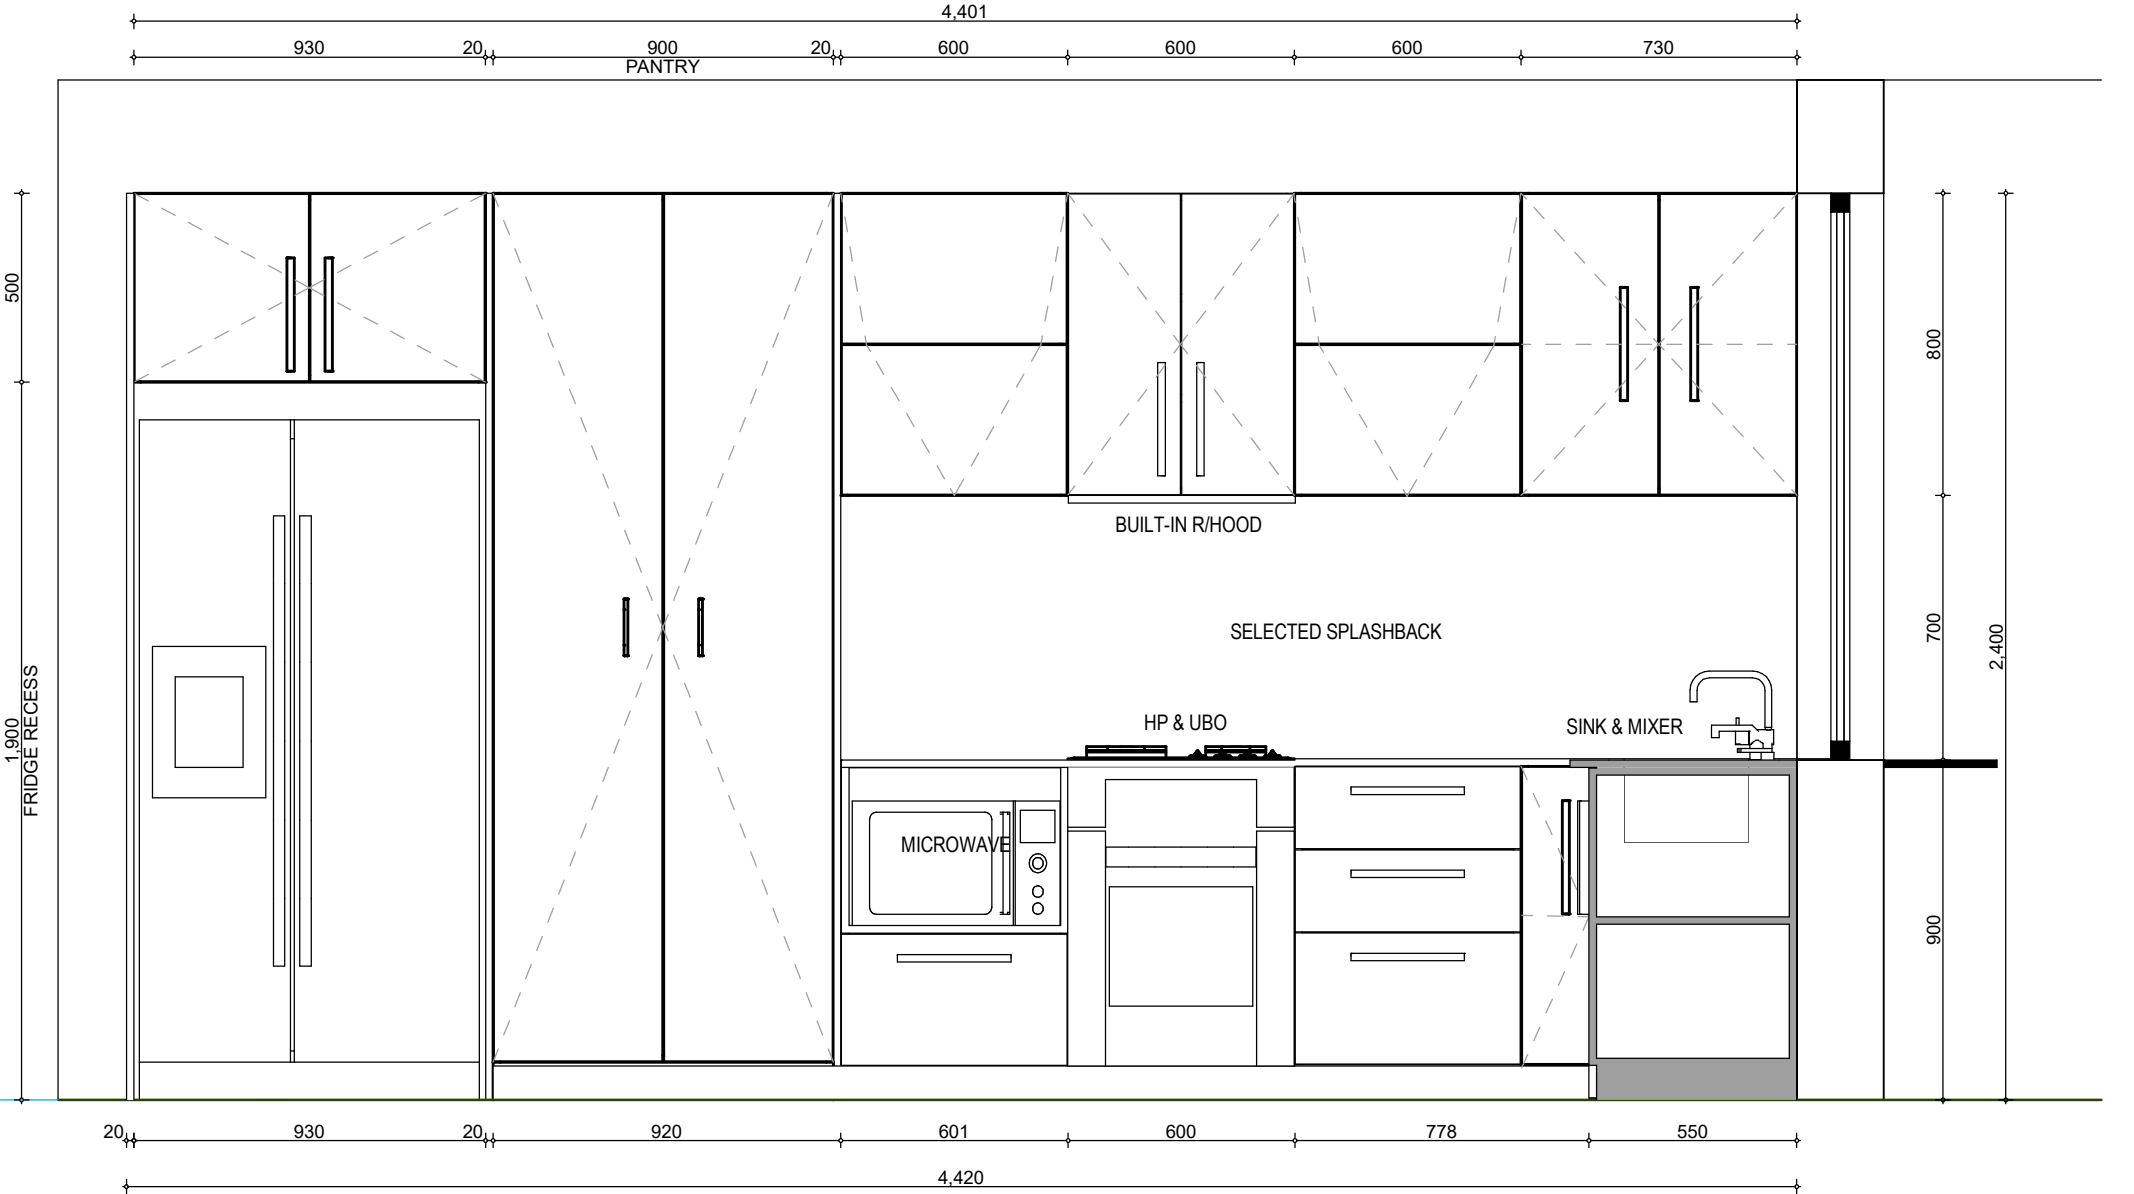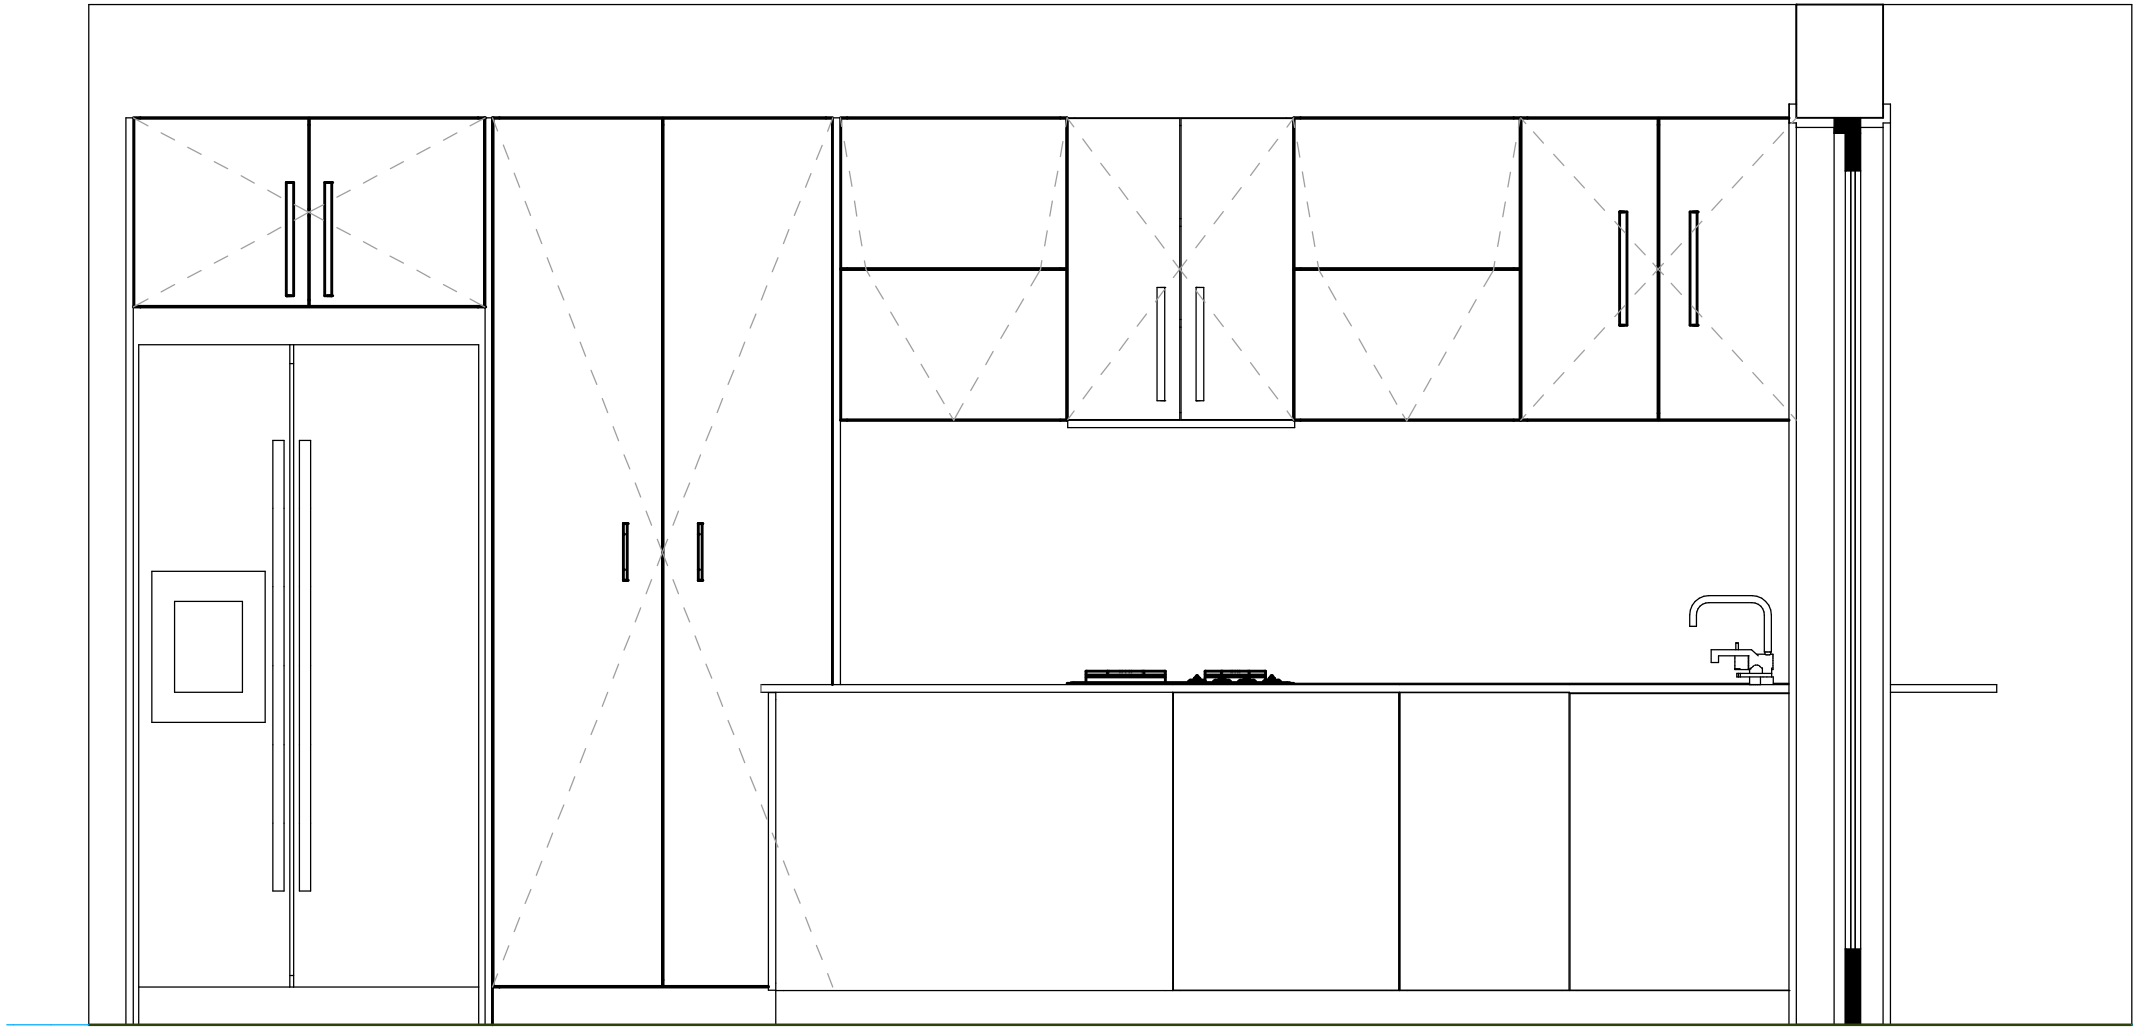

2 BED KITCHEN

Scale 1:20

5 Macrae Road Applecross

FOR SELECTION REVIEW




Rev 1

Print Date - 15/07/2026

PL-30 interior views 2 bed kitchen 2

URBANIZE

(08) 6243 6405
0438420344
urbanize@urbanize.com.au

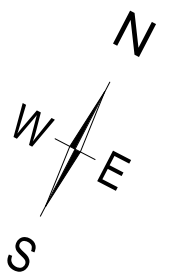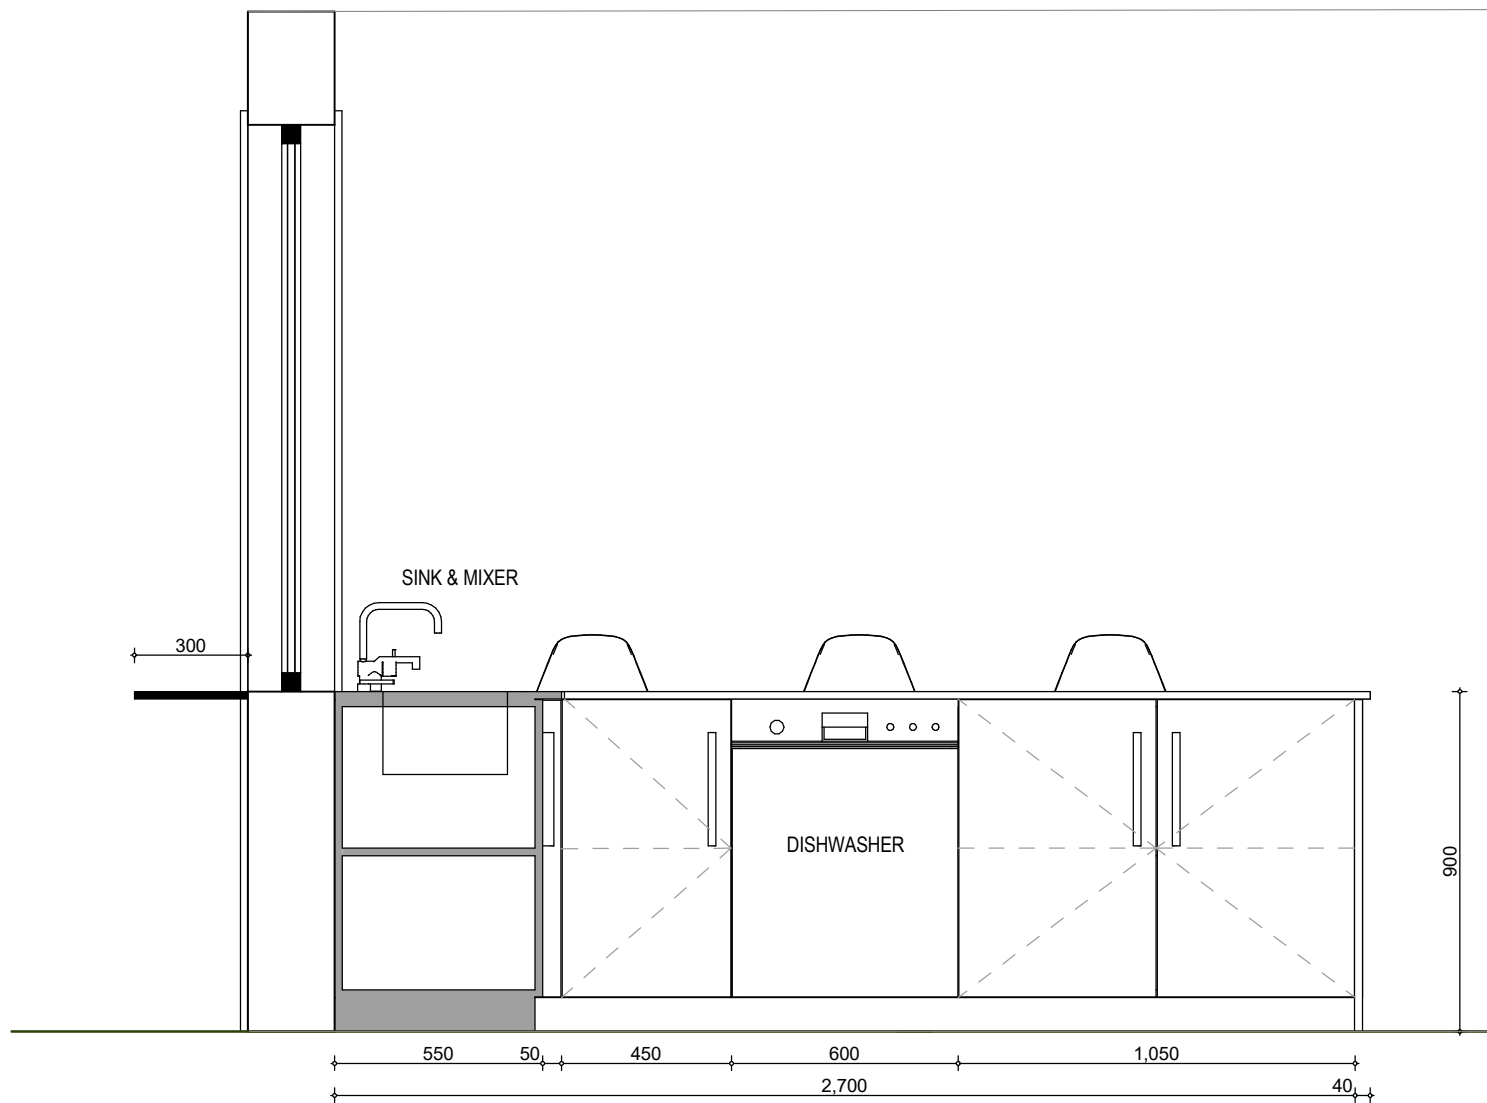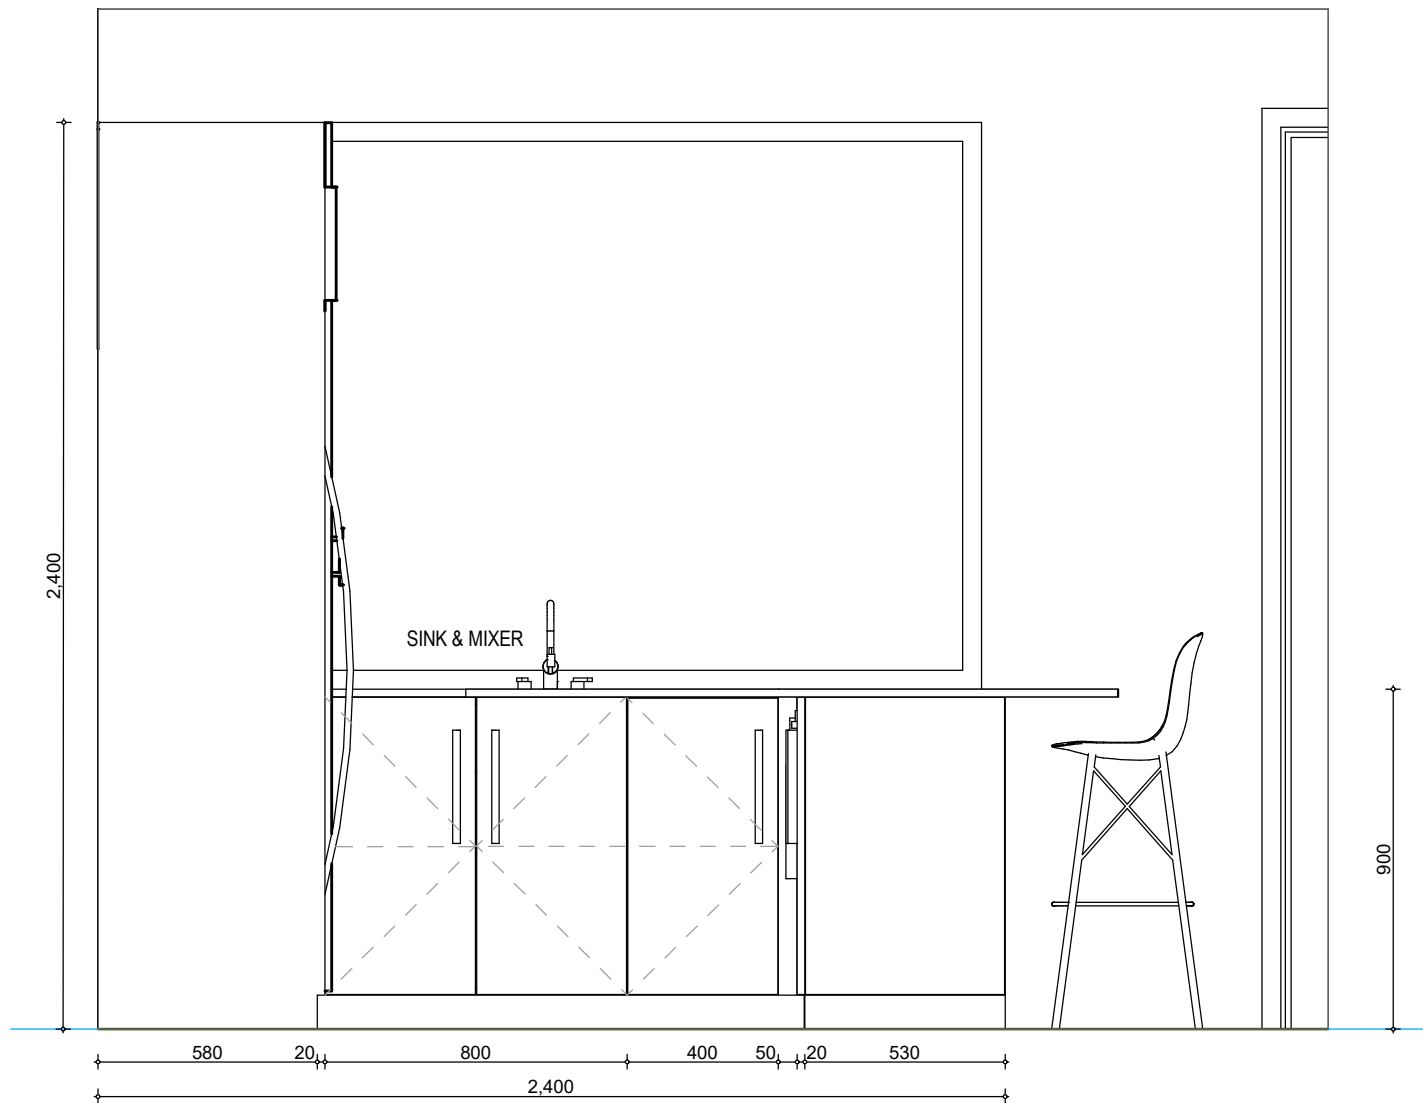

2 BED KITCHEN
Scale 1:20

5 Macrae Road Applecross

FOR SELECTION REVIEW





Rev 1

URBANIZE

(08) 6243 6405
0438420344
urbanize@urbanize.com.au

Print Date - 15/07/2026

PL-31 interior views 2 bed kitchen 3

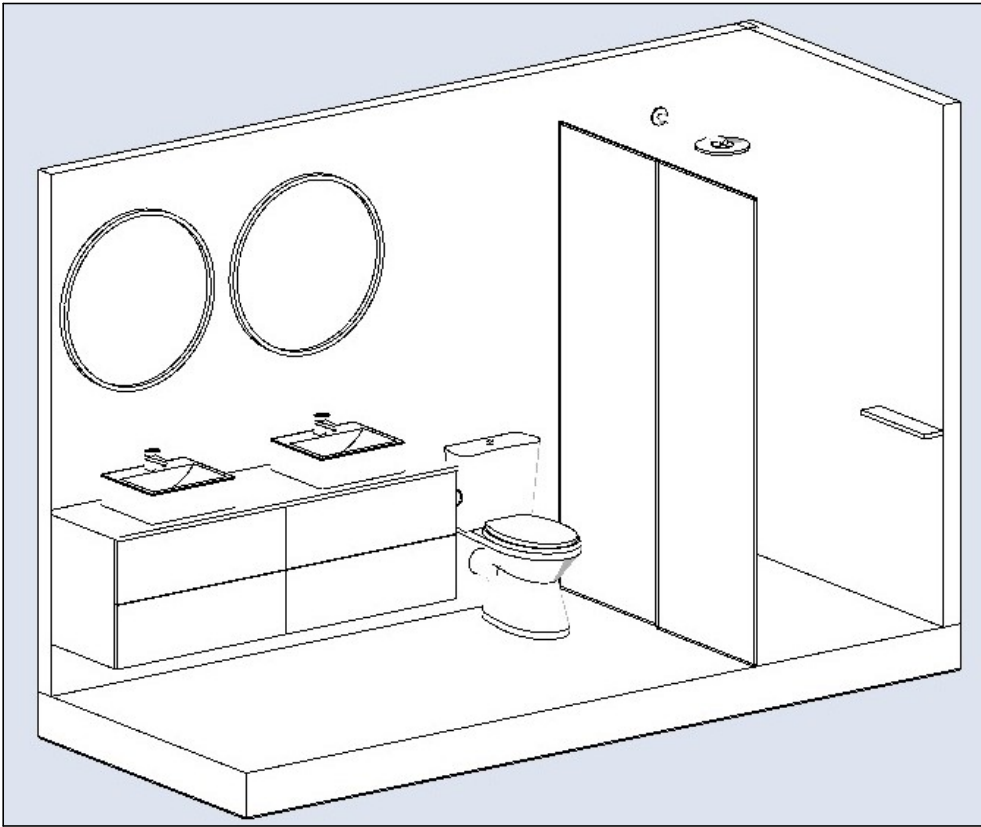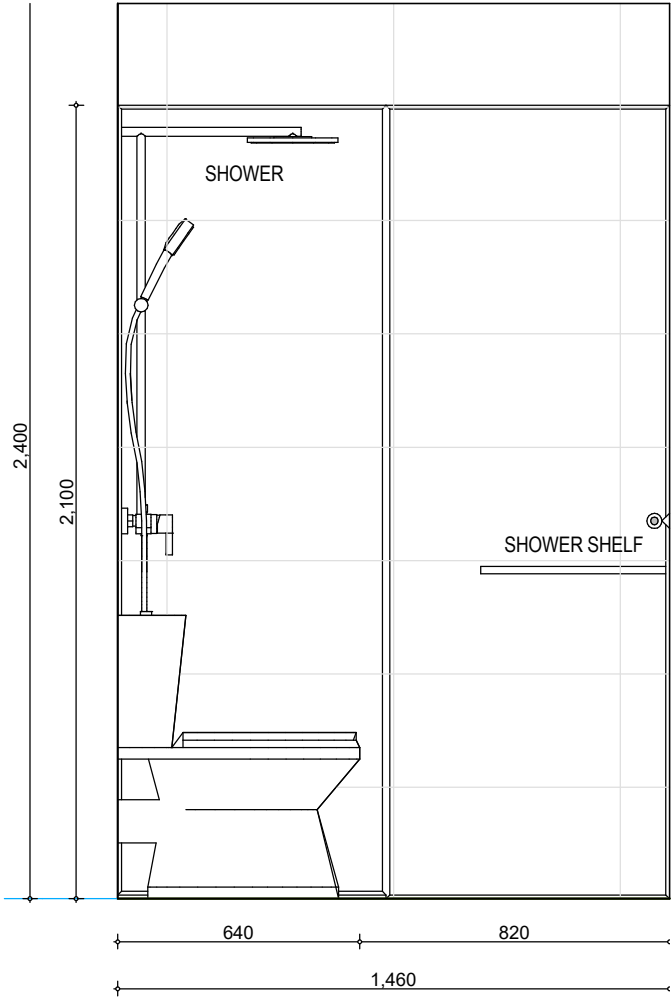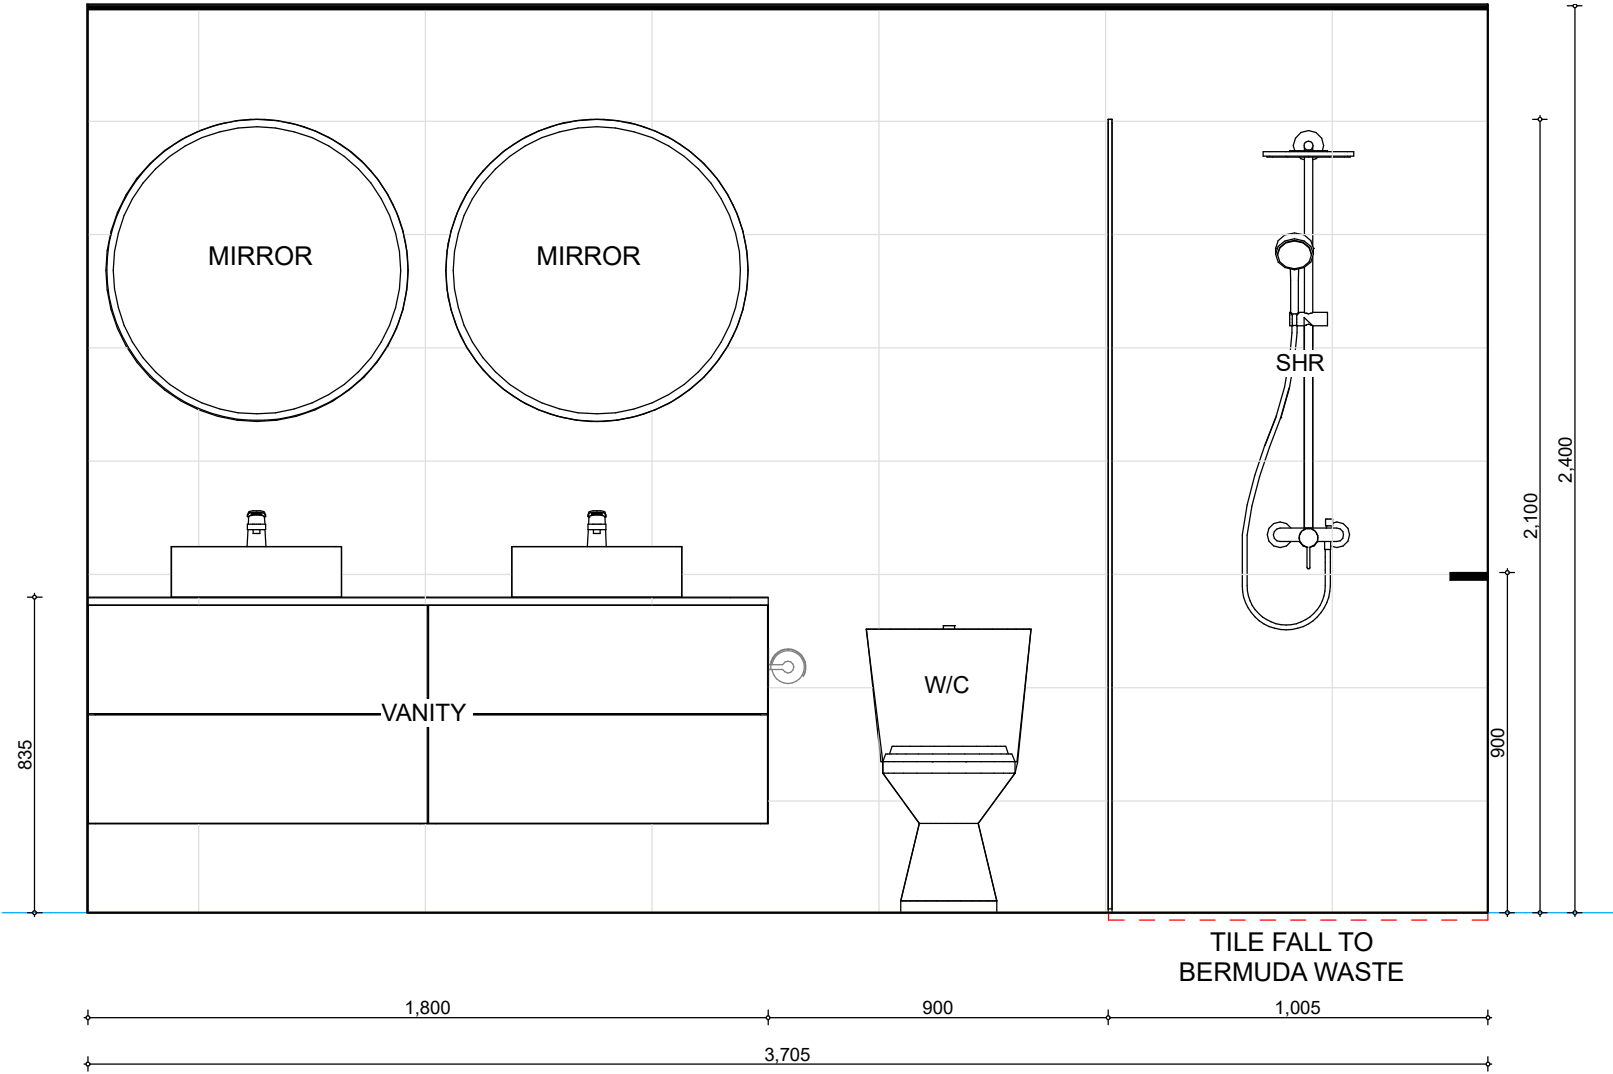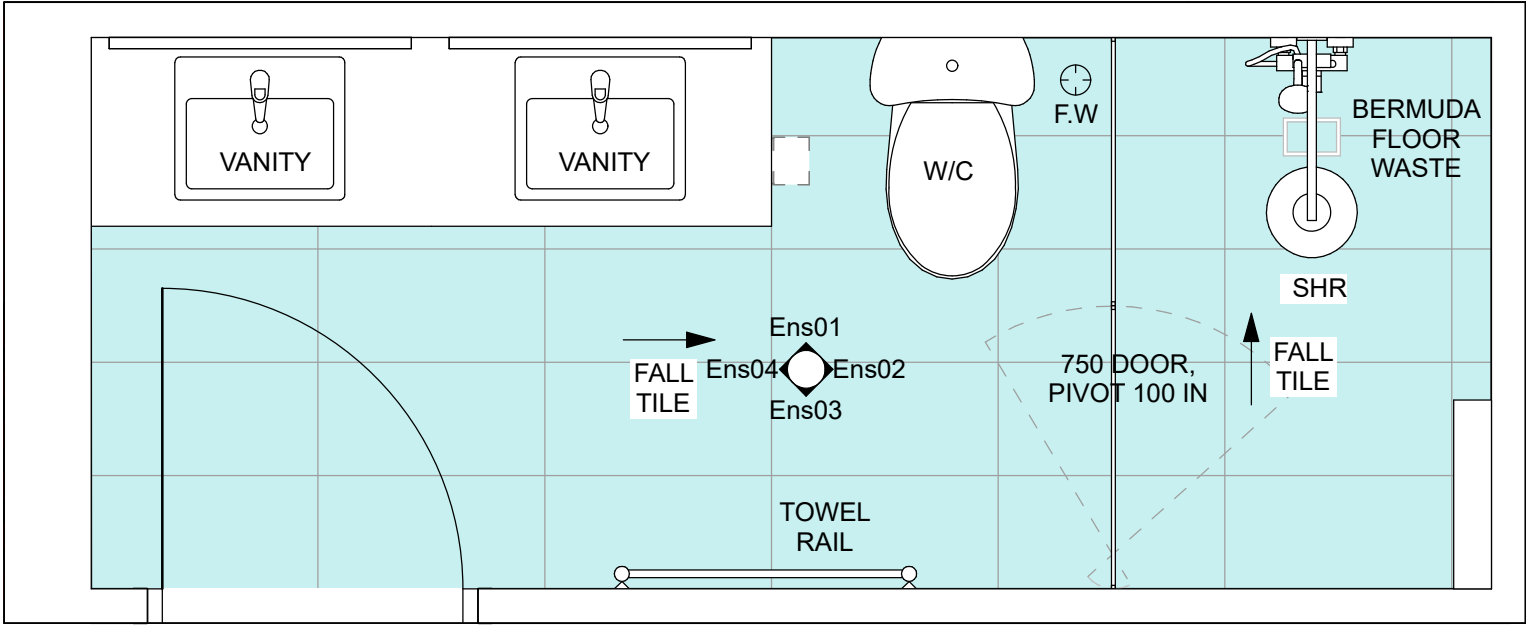

2 BED ENSUITE
Scale 1:20




PL-32 Interior views 2 bed ensuite

URBANIZE

(08) 6243 6405
0438420344
urbanize@urbanize.com.au

Rev 1

Print Date - 15/07/2026

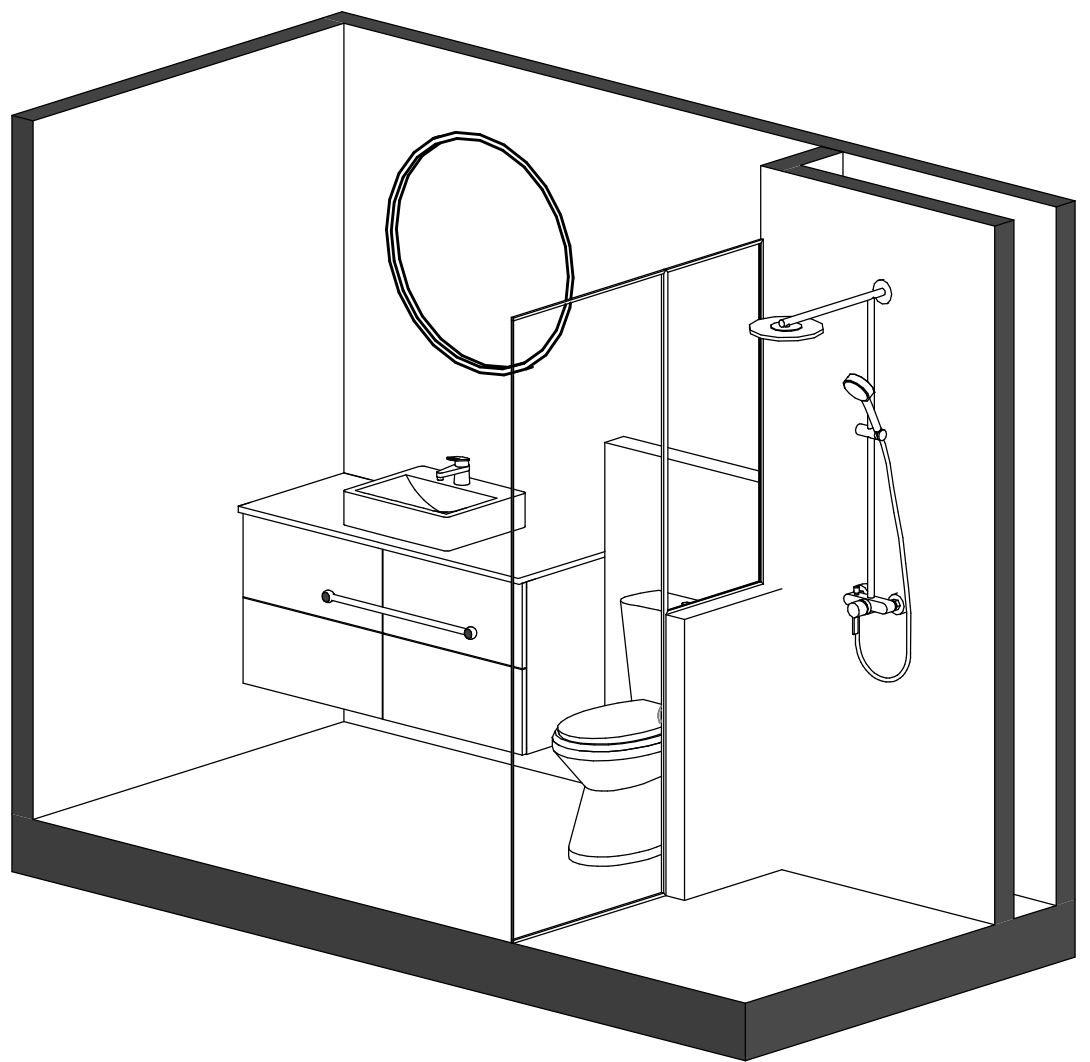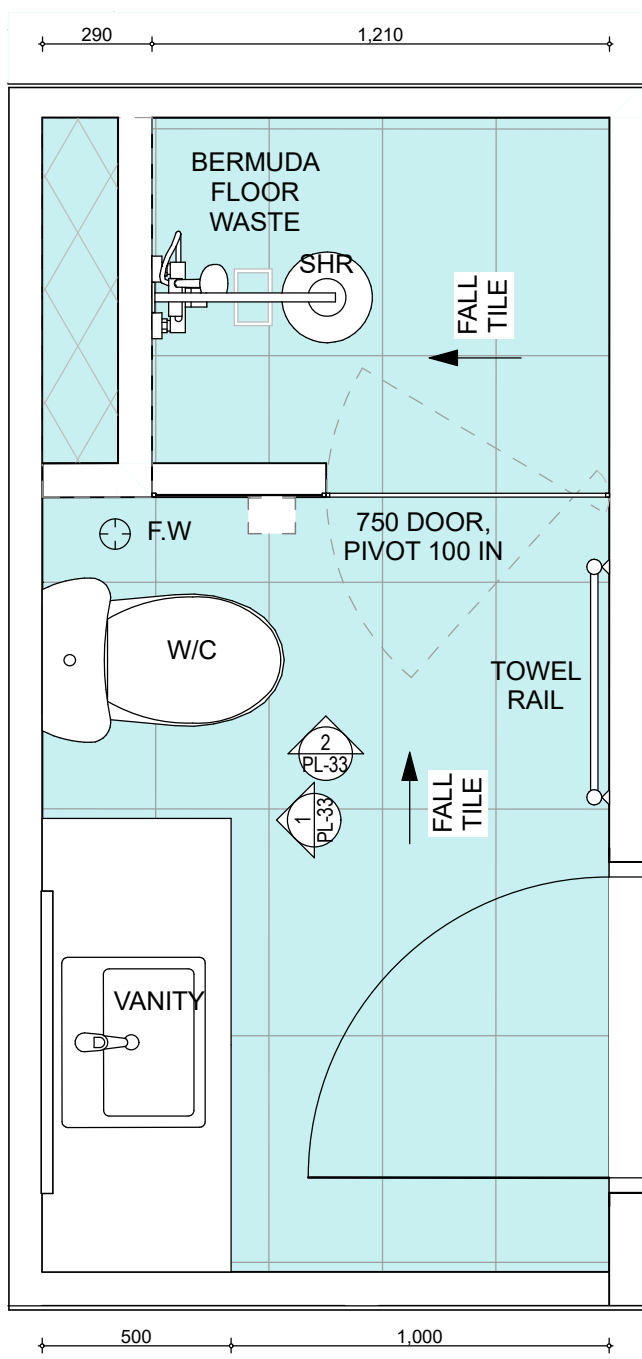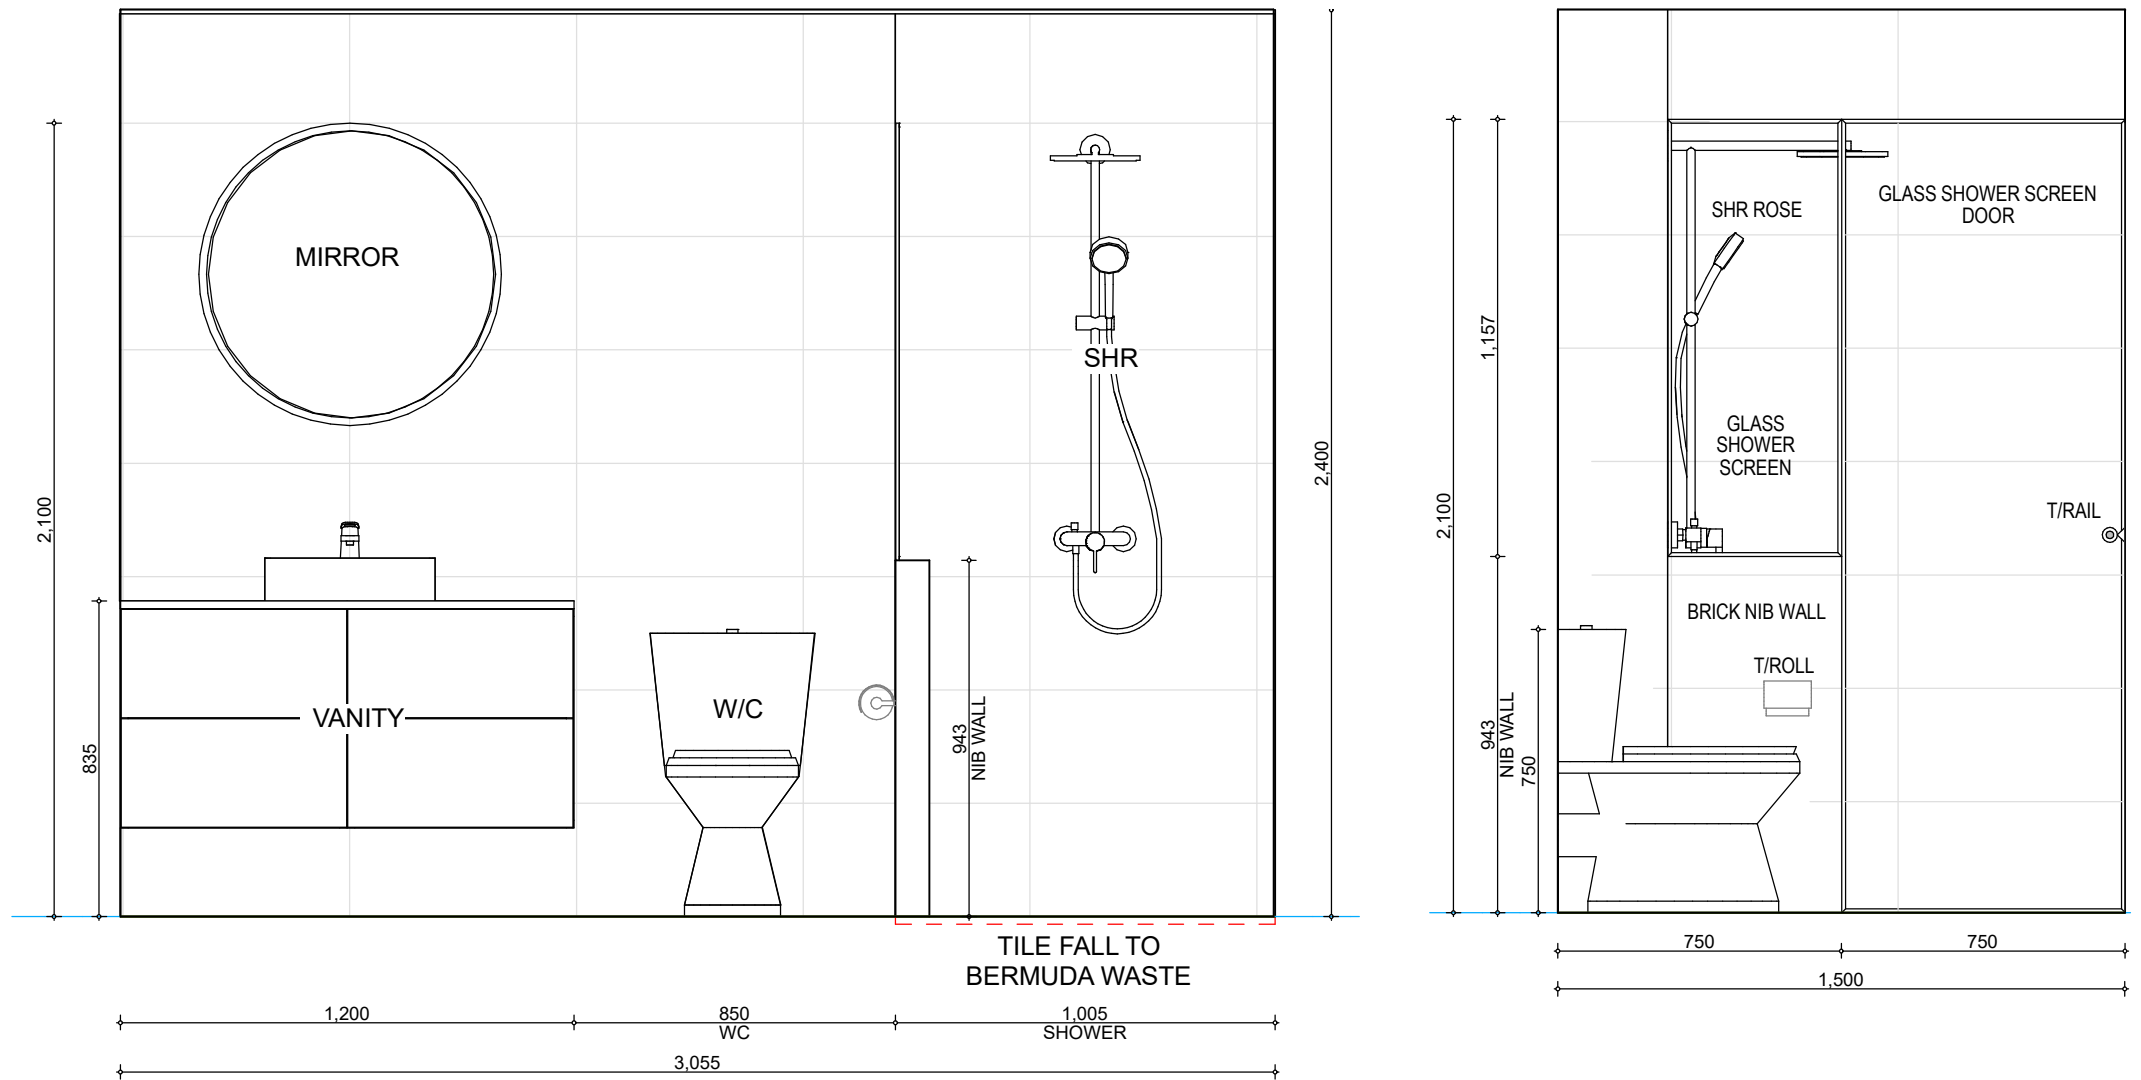

2 BED BATH

Scale 1:20

5 Macrae Road Applecross

FOR SELECTION REVIEW




Rev 1

PL-33 Interior views 2 bed bath

URBANIZE

(08) 6243 6405
0438420344
urbanize@urbanize.com.au

Print Date - 15/07/2026

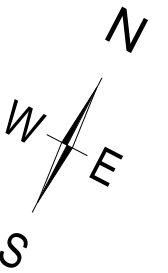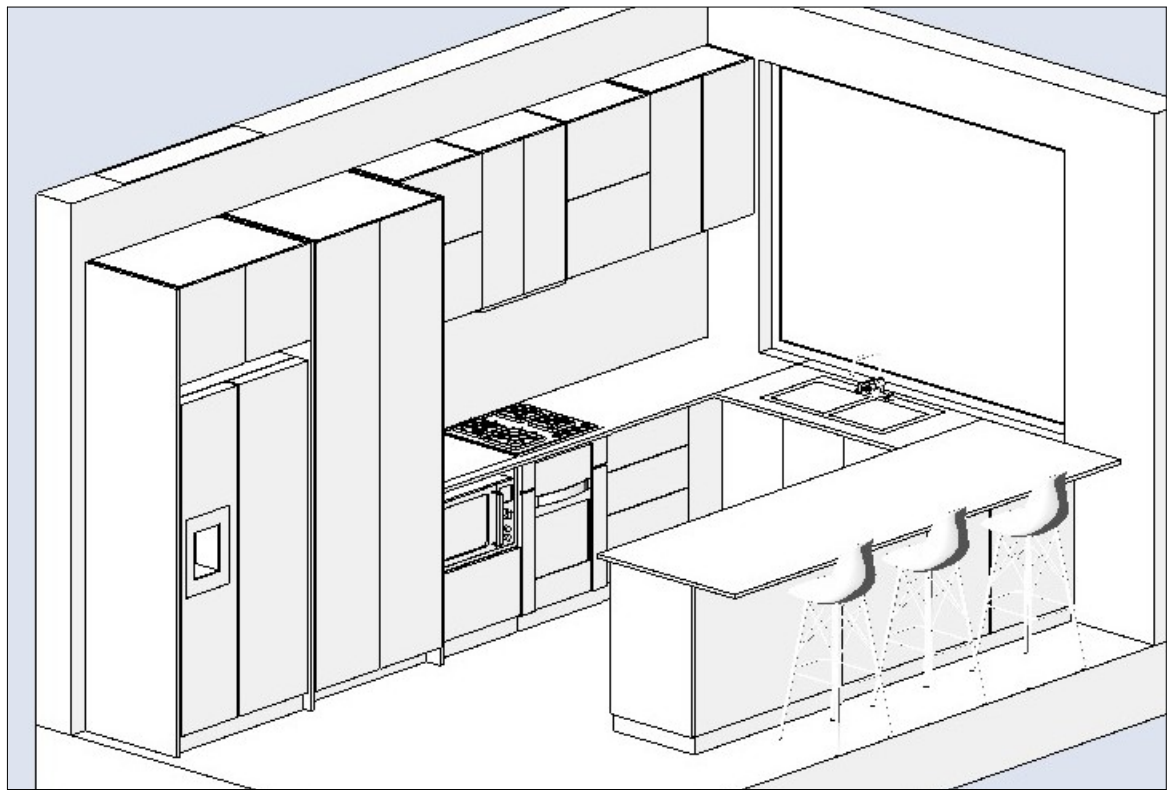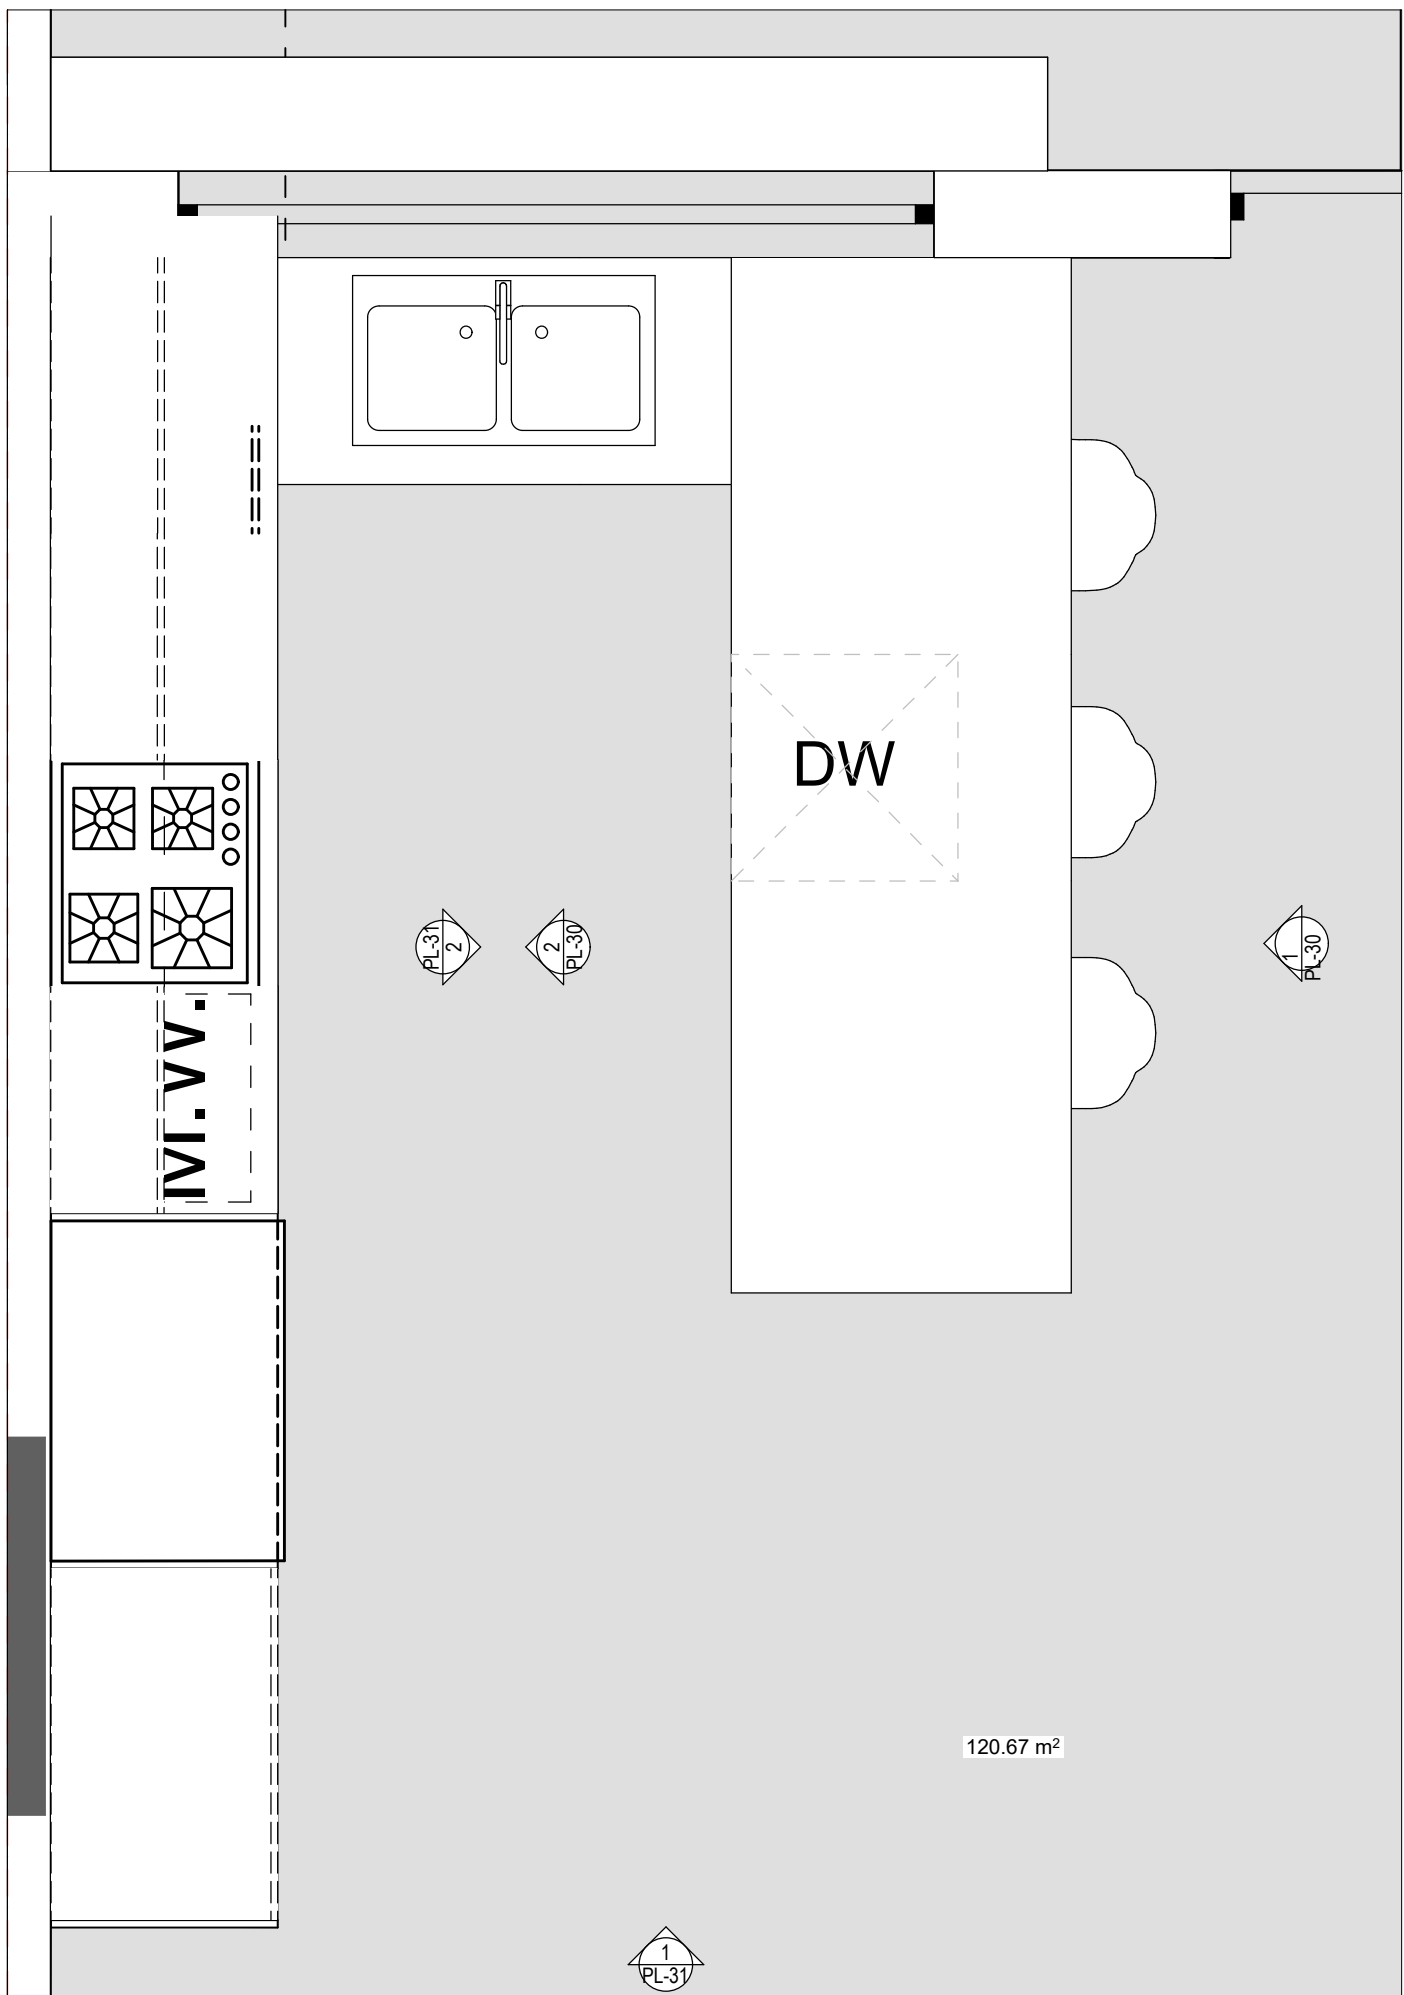

PL-34 interior views 3 bed kitchen


3 BED KITCHEN
Scale 1:20

5 Macrae Road Applecross

FOR SELECTION REVIEW

Rev 1

Print Date - 15/07/2026

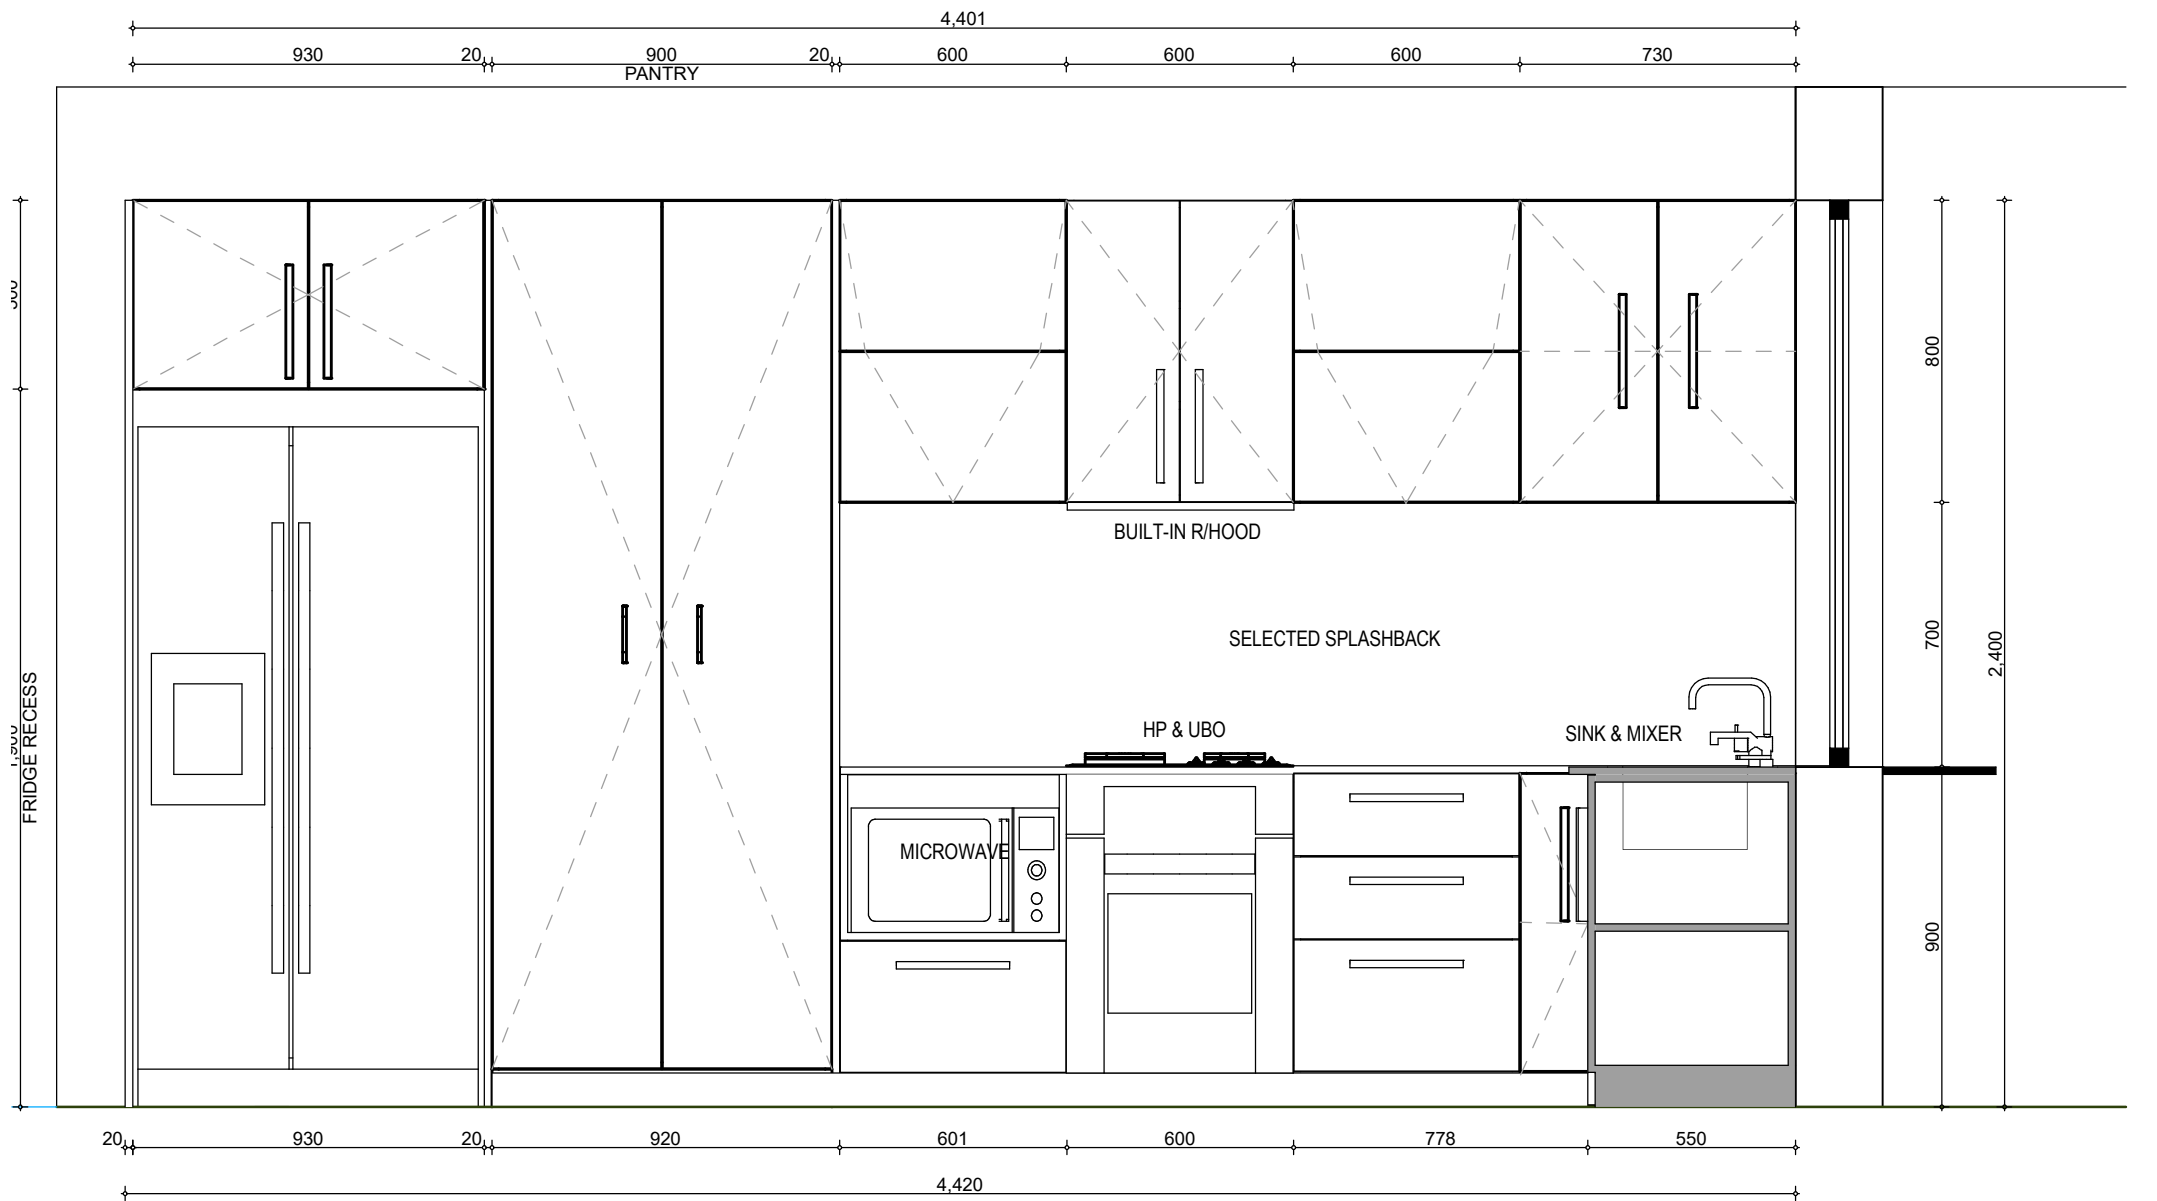

PL-35 interior views 3 bed kitchen 2



3 BED KITCHEN
Scale 1:20

5 Macrae Road Applecross

FOR SELECTION REVIEW

Rev 1

Print Date - 15/07/2026

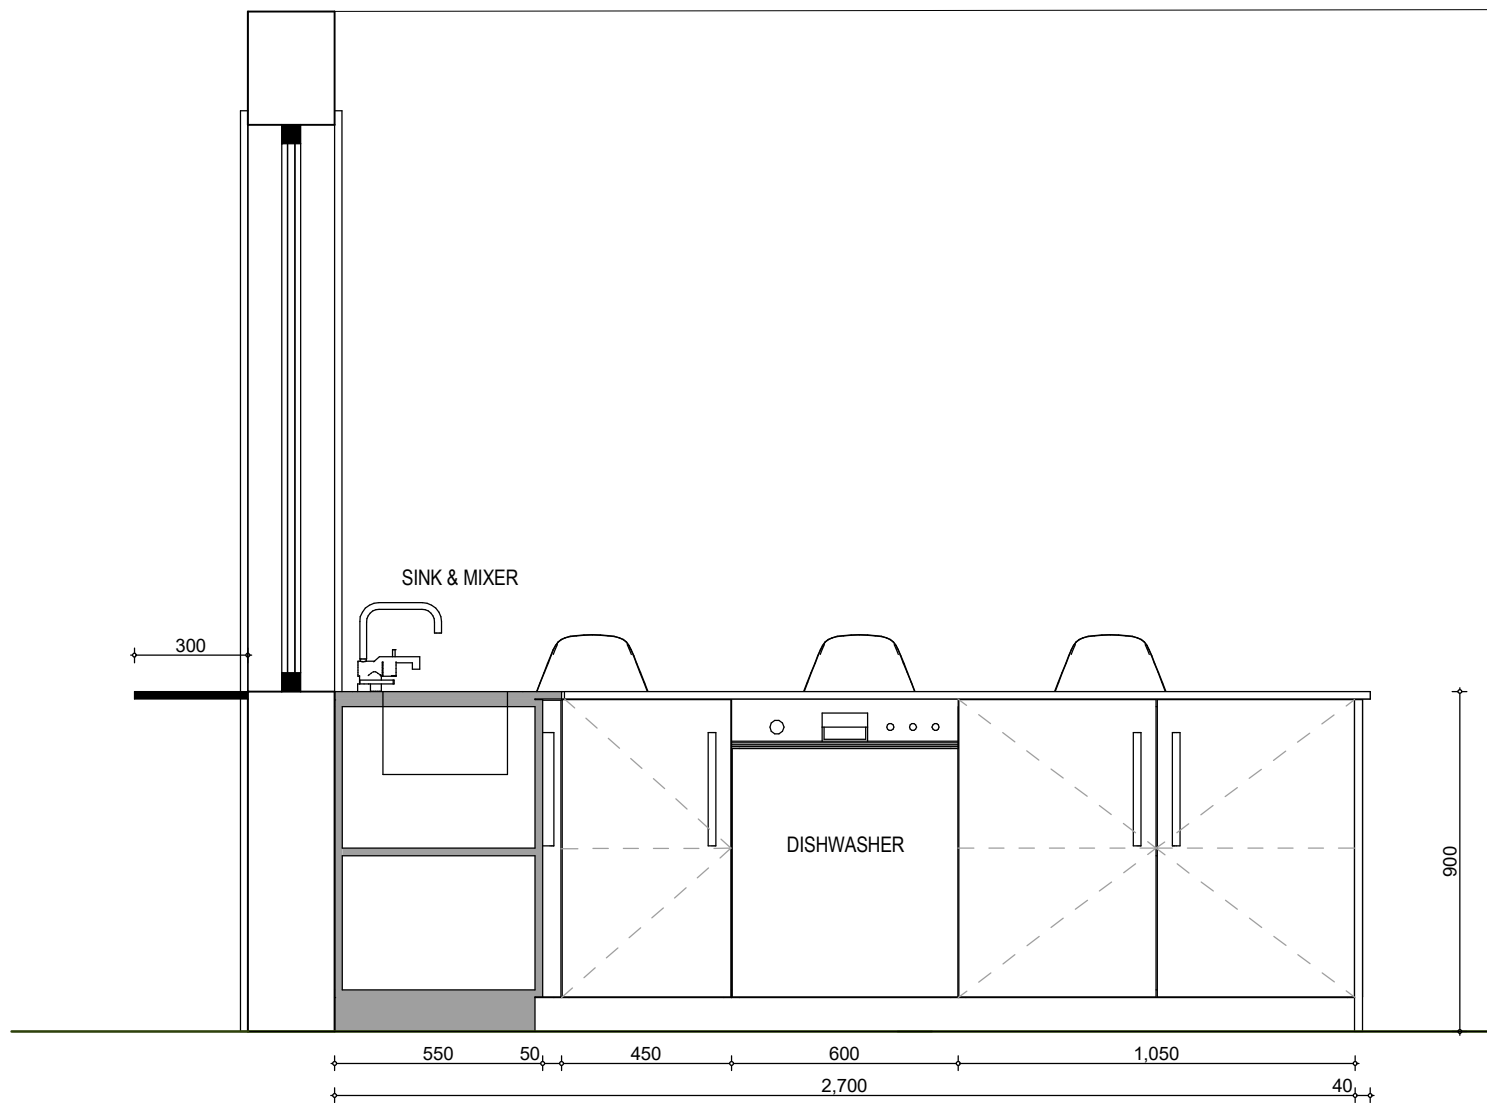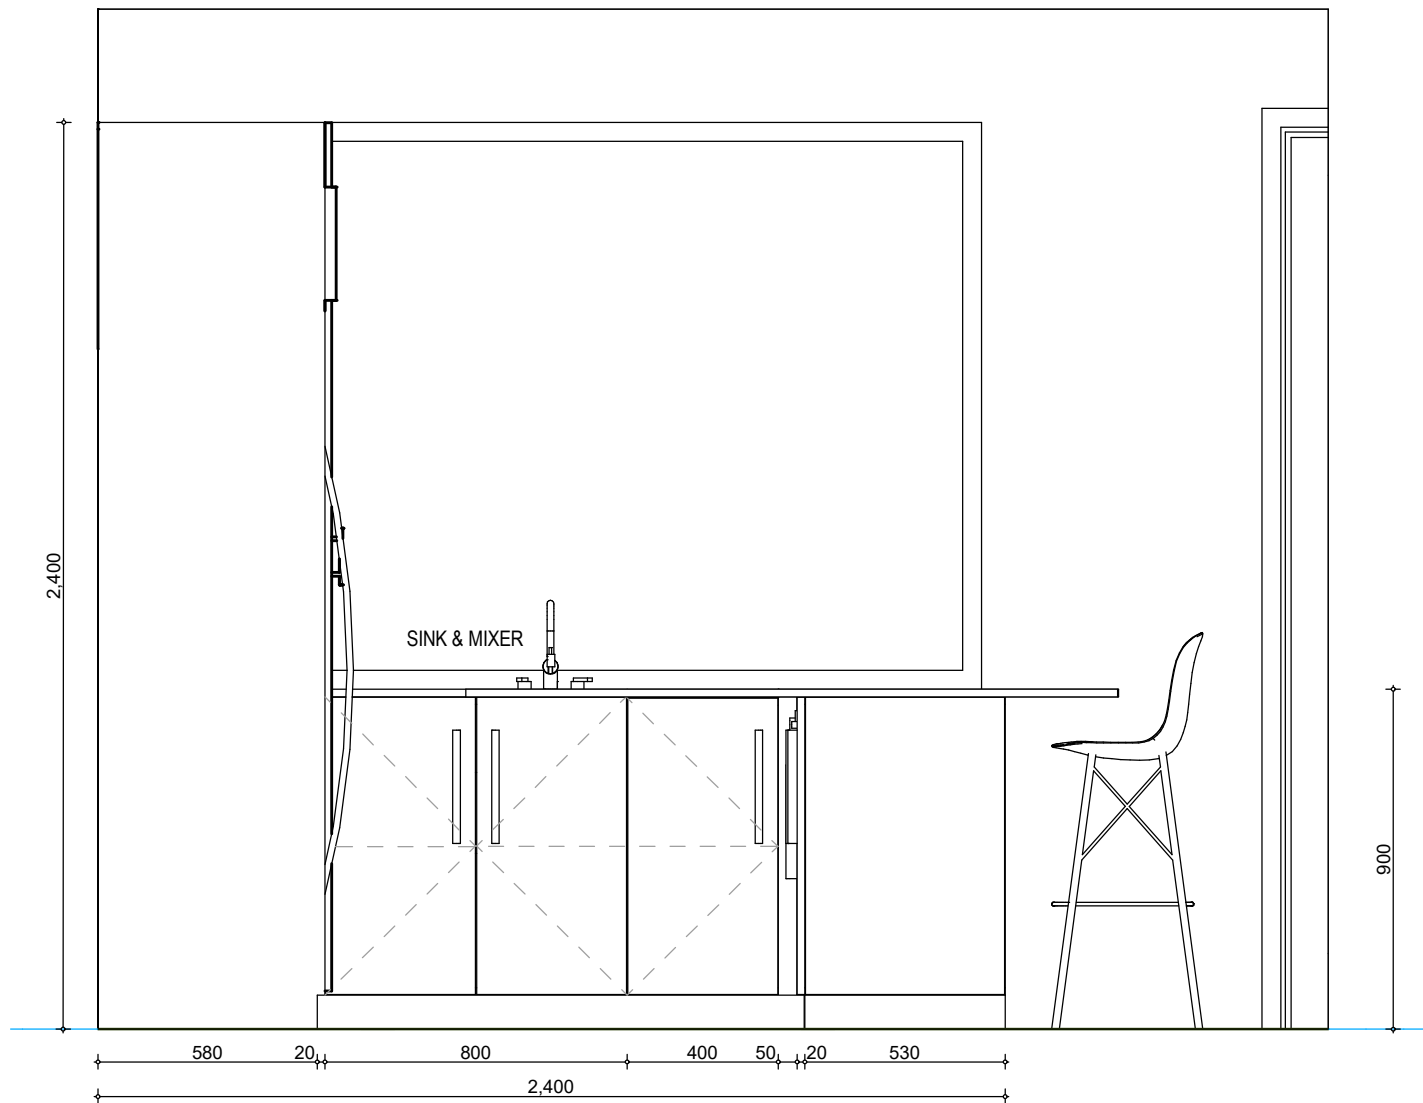

3 BED KITCHEN
Scale 1:20

5 Macrae Road Applecross

FOR SELECTION REVIEW




Rev 1

Print Date - 15/07/2026

PL-36 interior views 3 bed kitchen 3





URBANIZE

(08) 6243 6405
0438420344
urbanize@urbanize.com.au

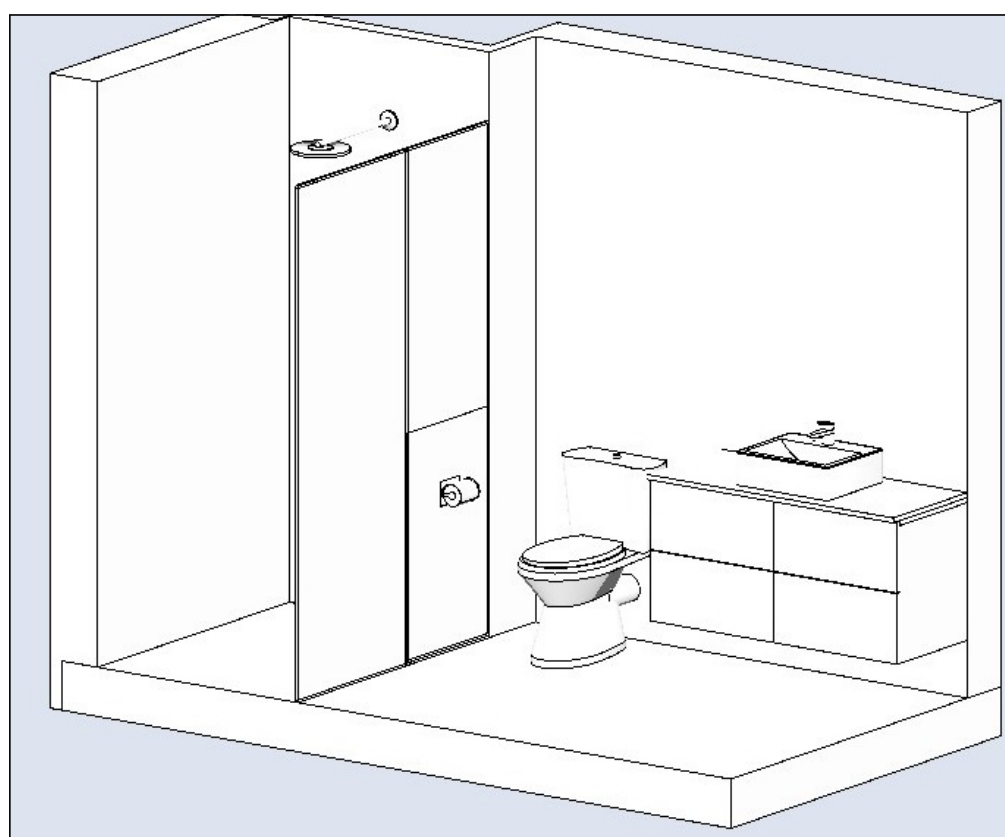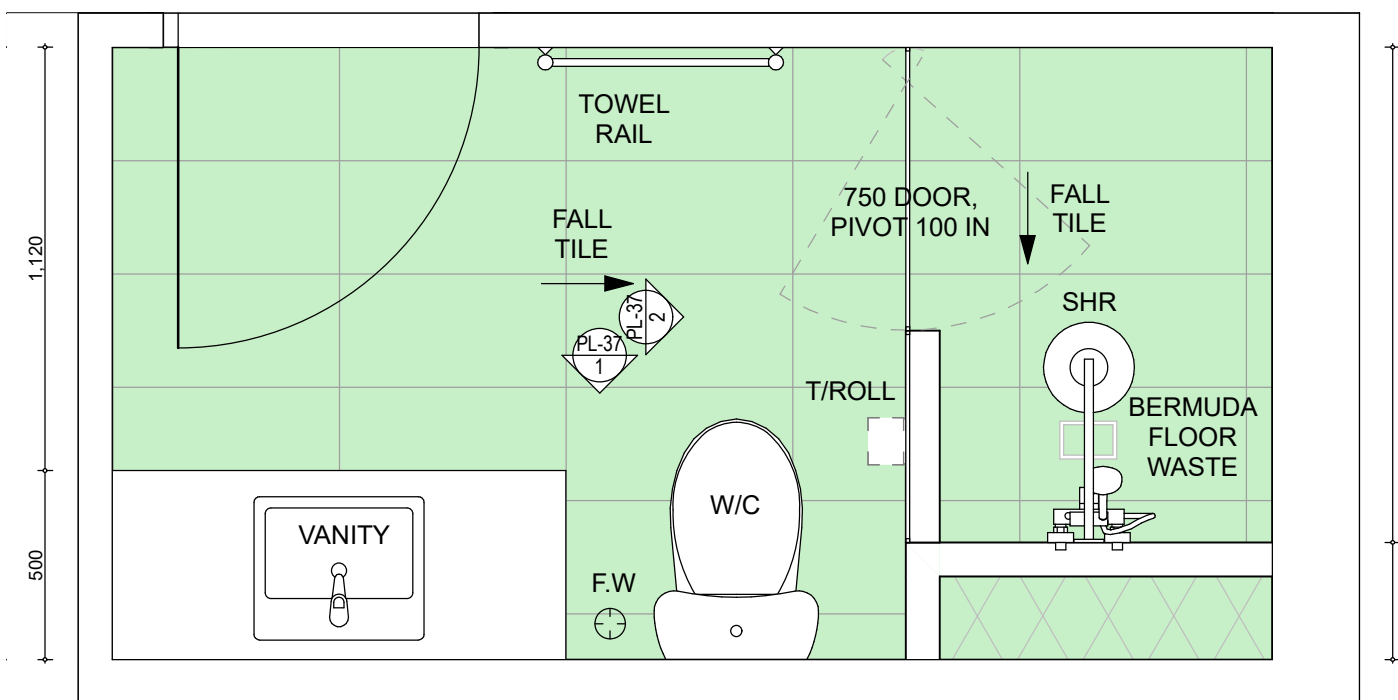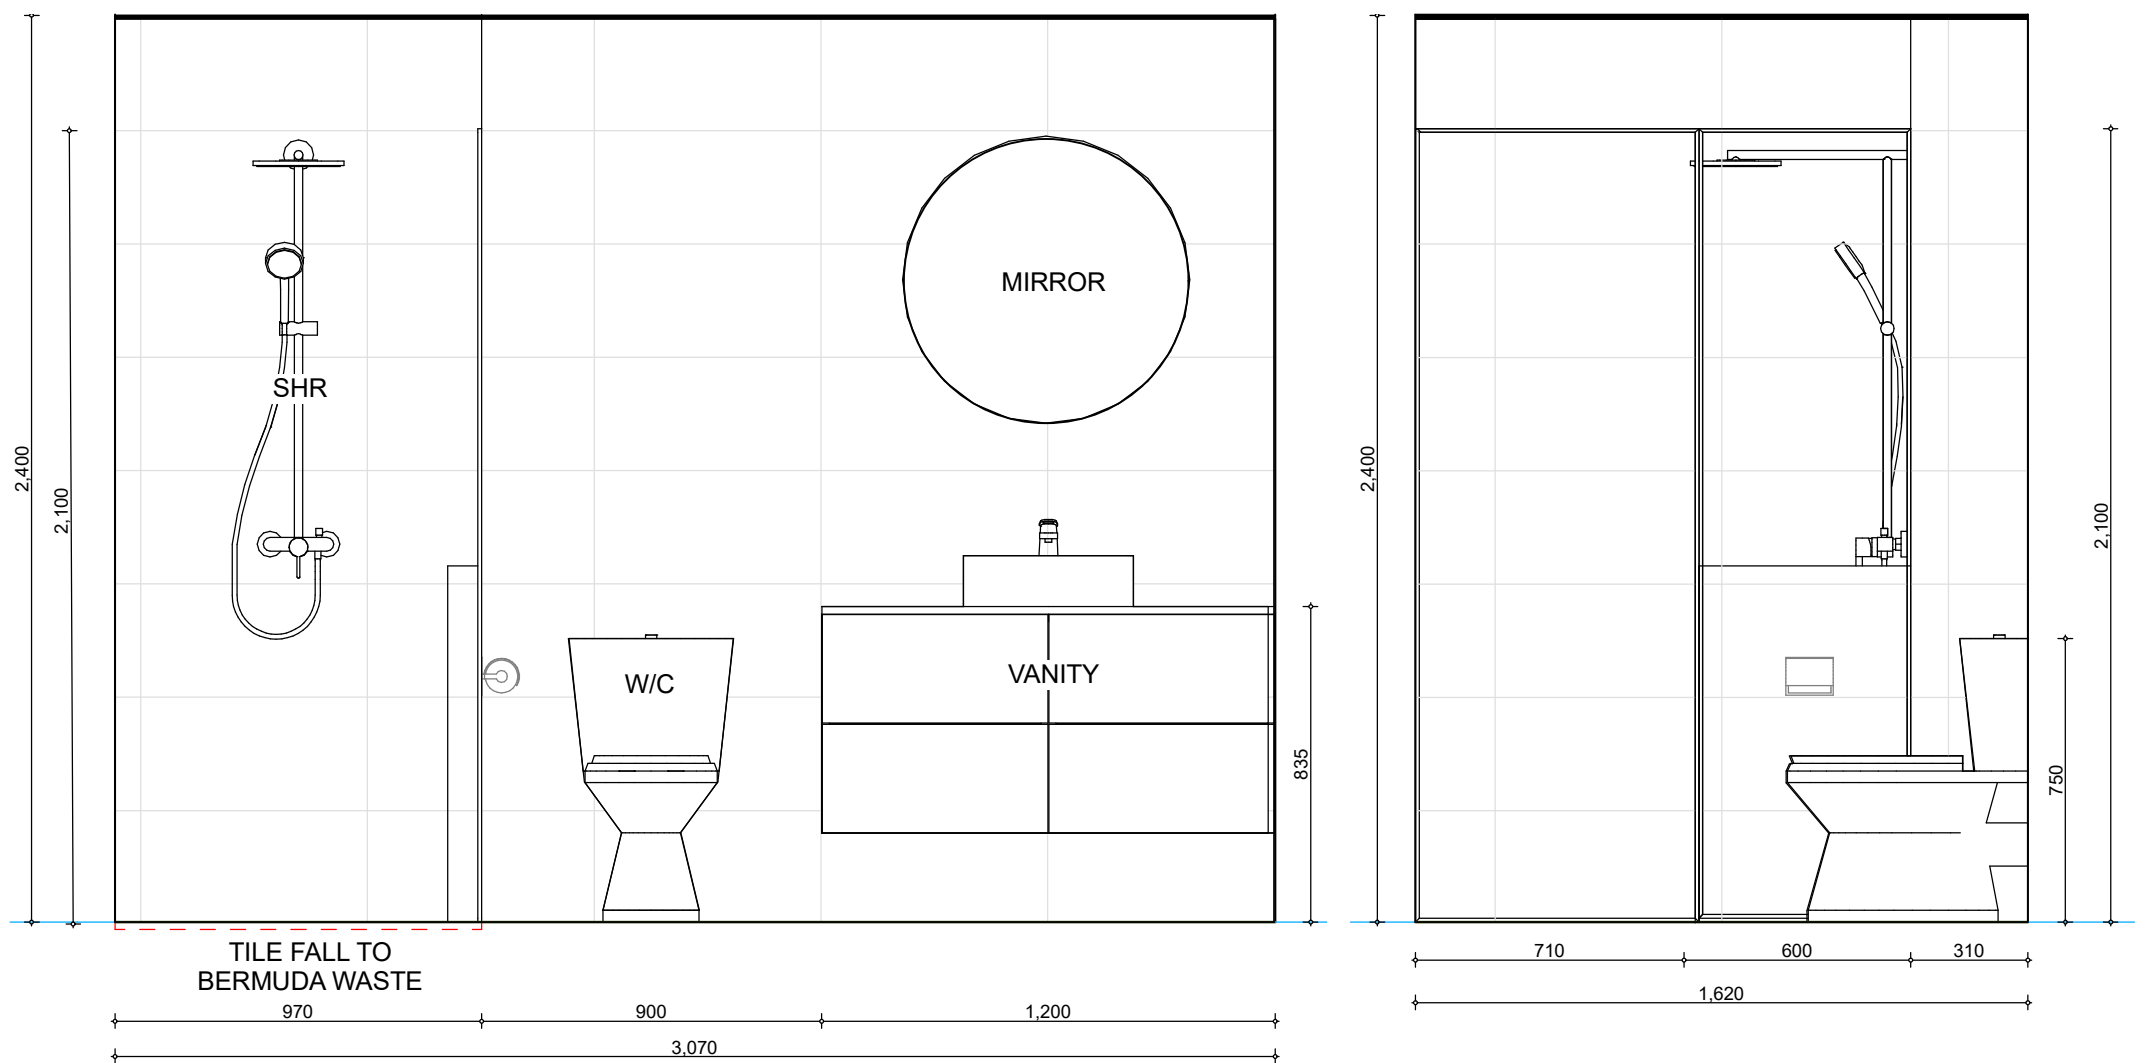

3 BED ENSUITE
Scale 1:20

-37 Interior views 3 bed ensuite

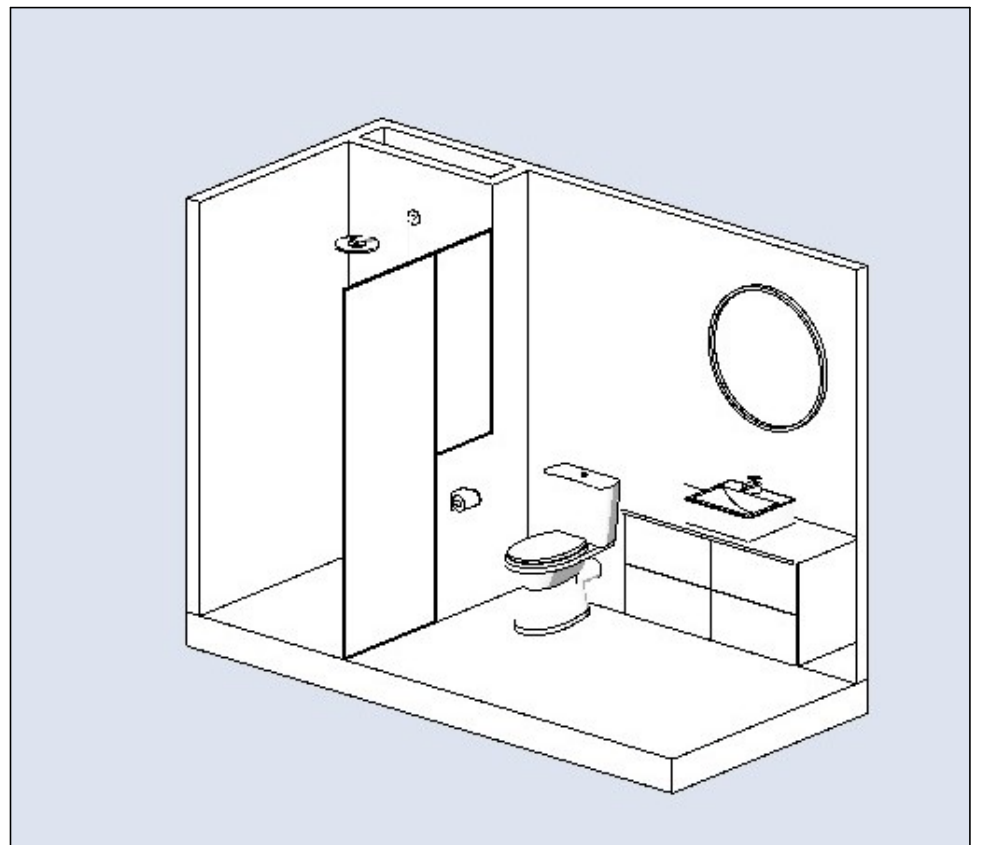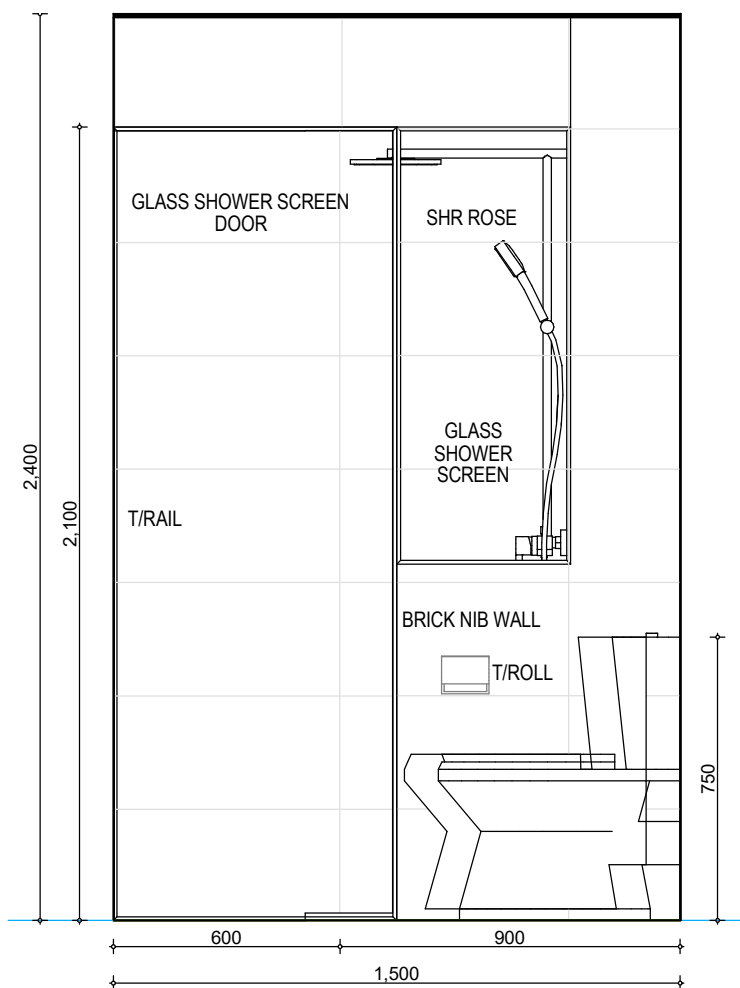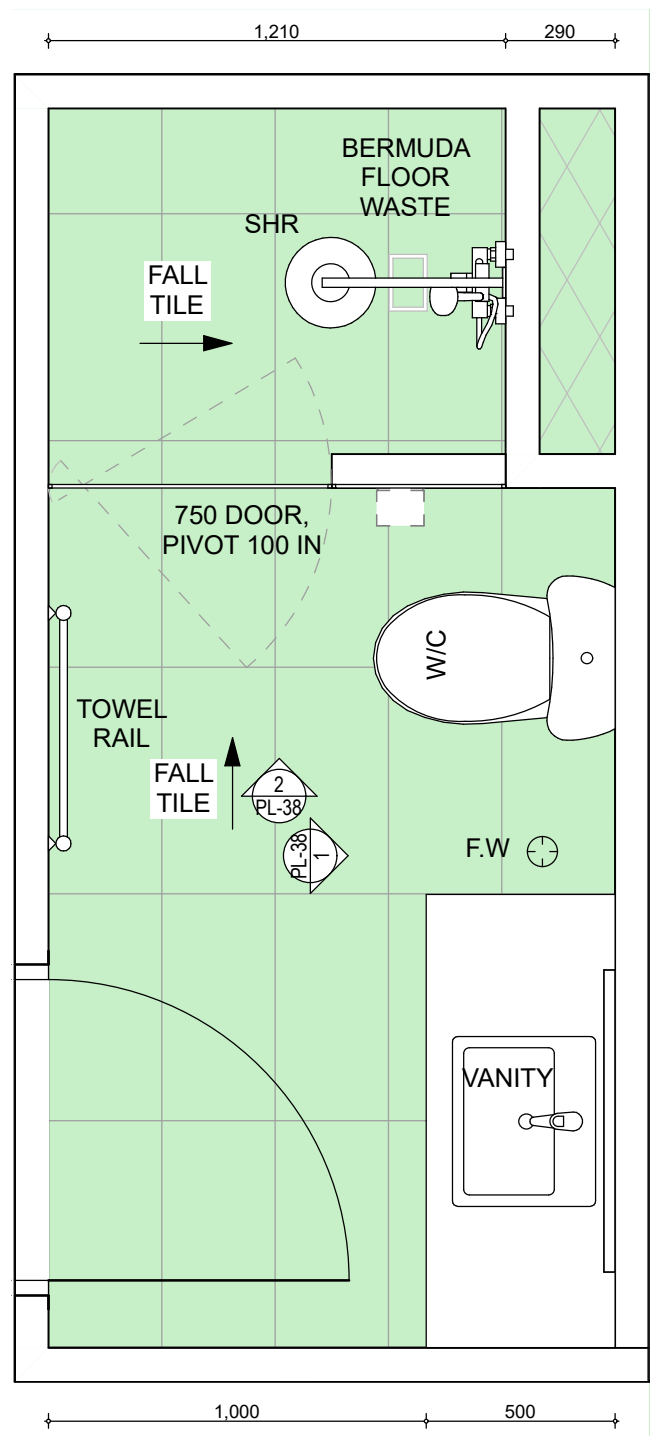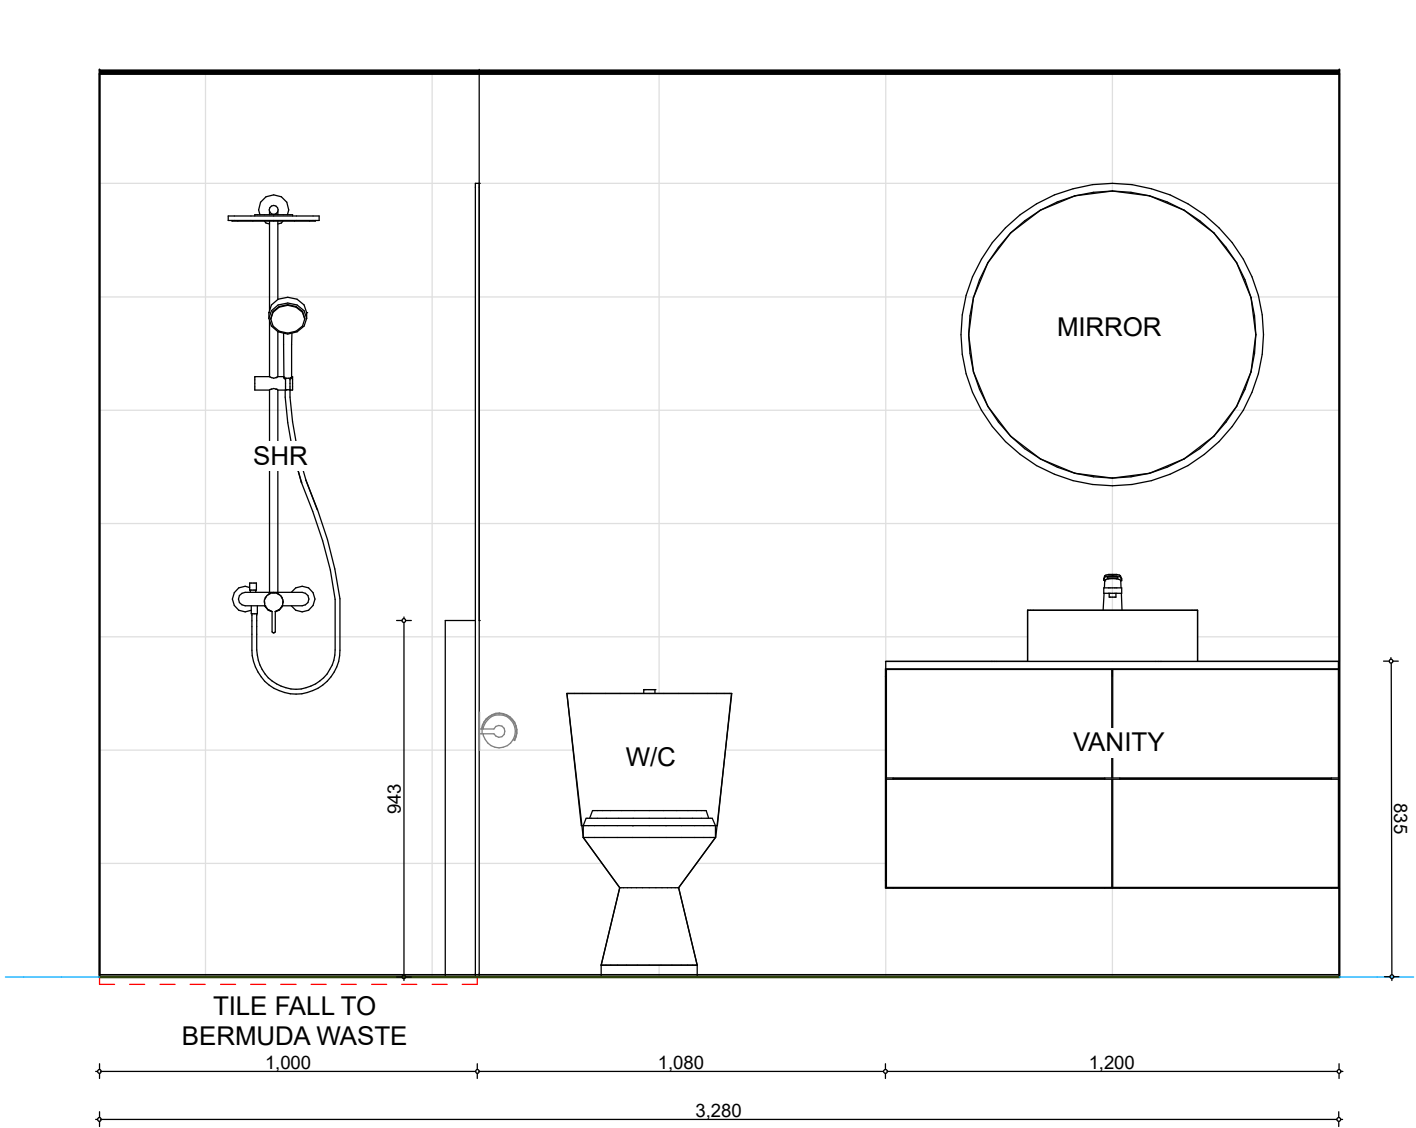

3 BED BATH
Scale 1:20

5 Macrae Road Applecross

FOR SELECTION REVIEW

Rev 1

PL-38 Interior views 3 bed bath

URBANIZE

(08) 6243 6405
0438420344
urbanize@urbanize.com.au

Print Date - 15/07/2026